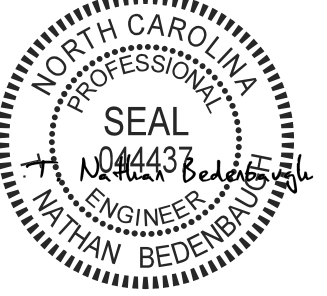

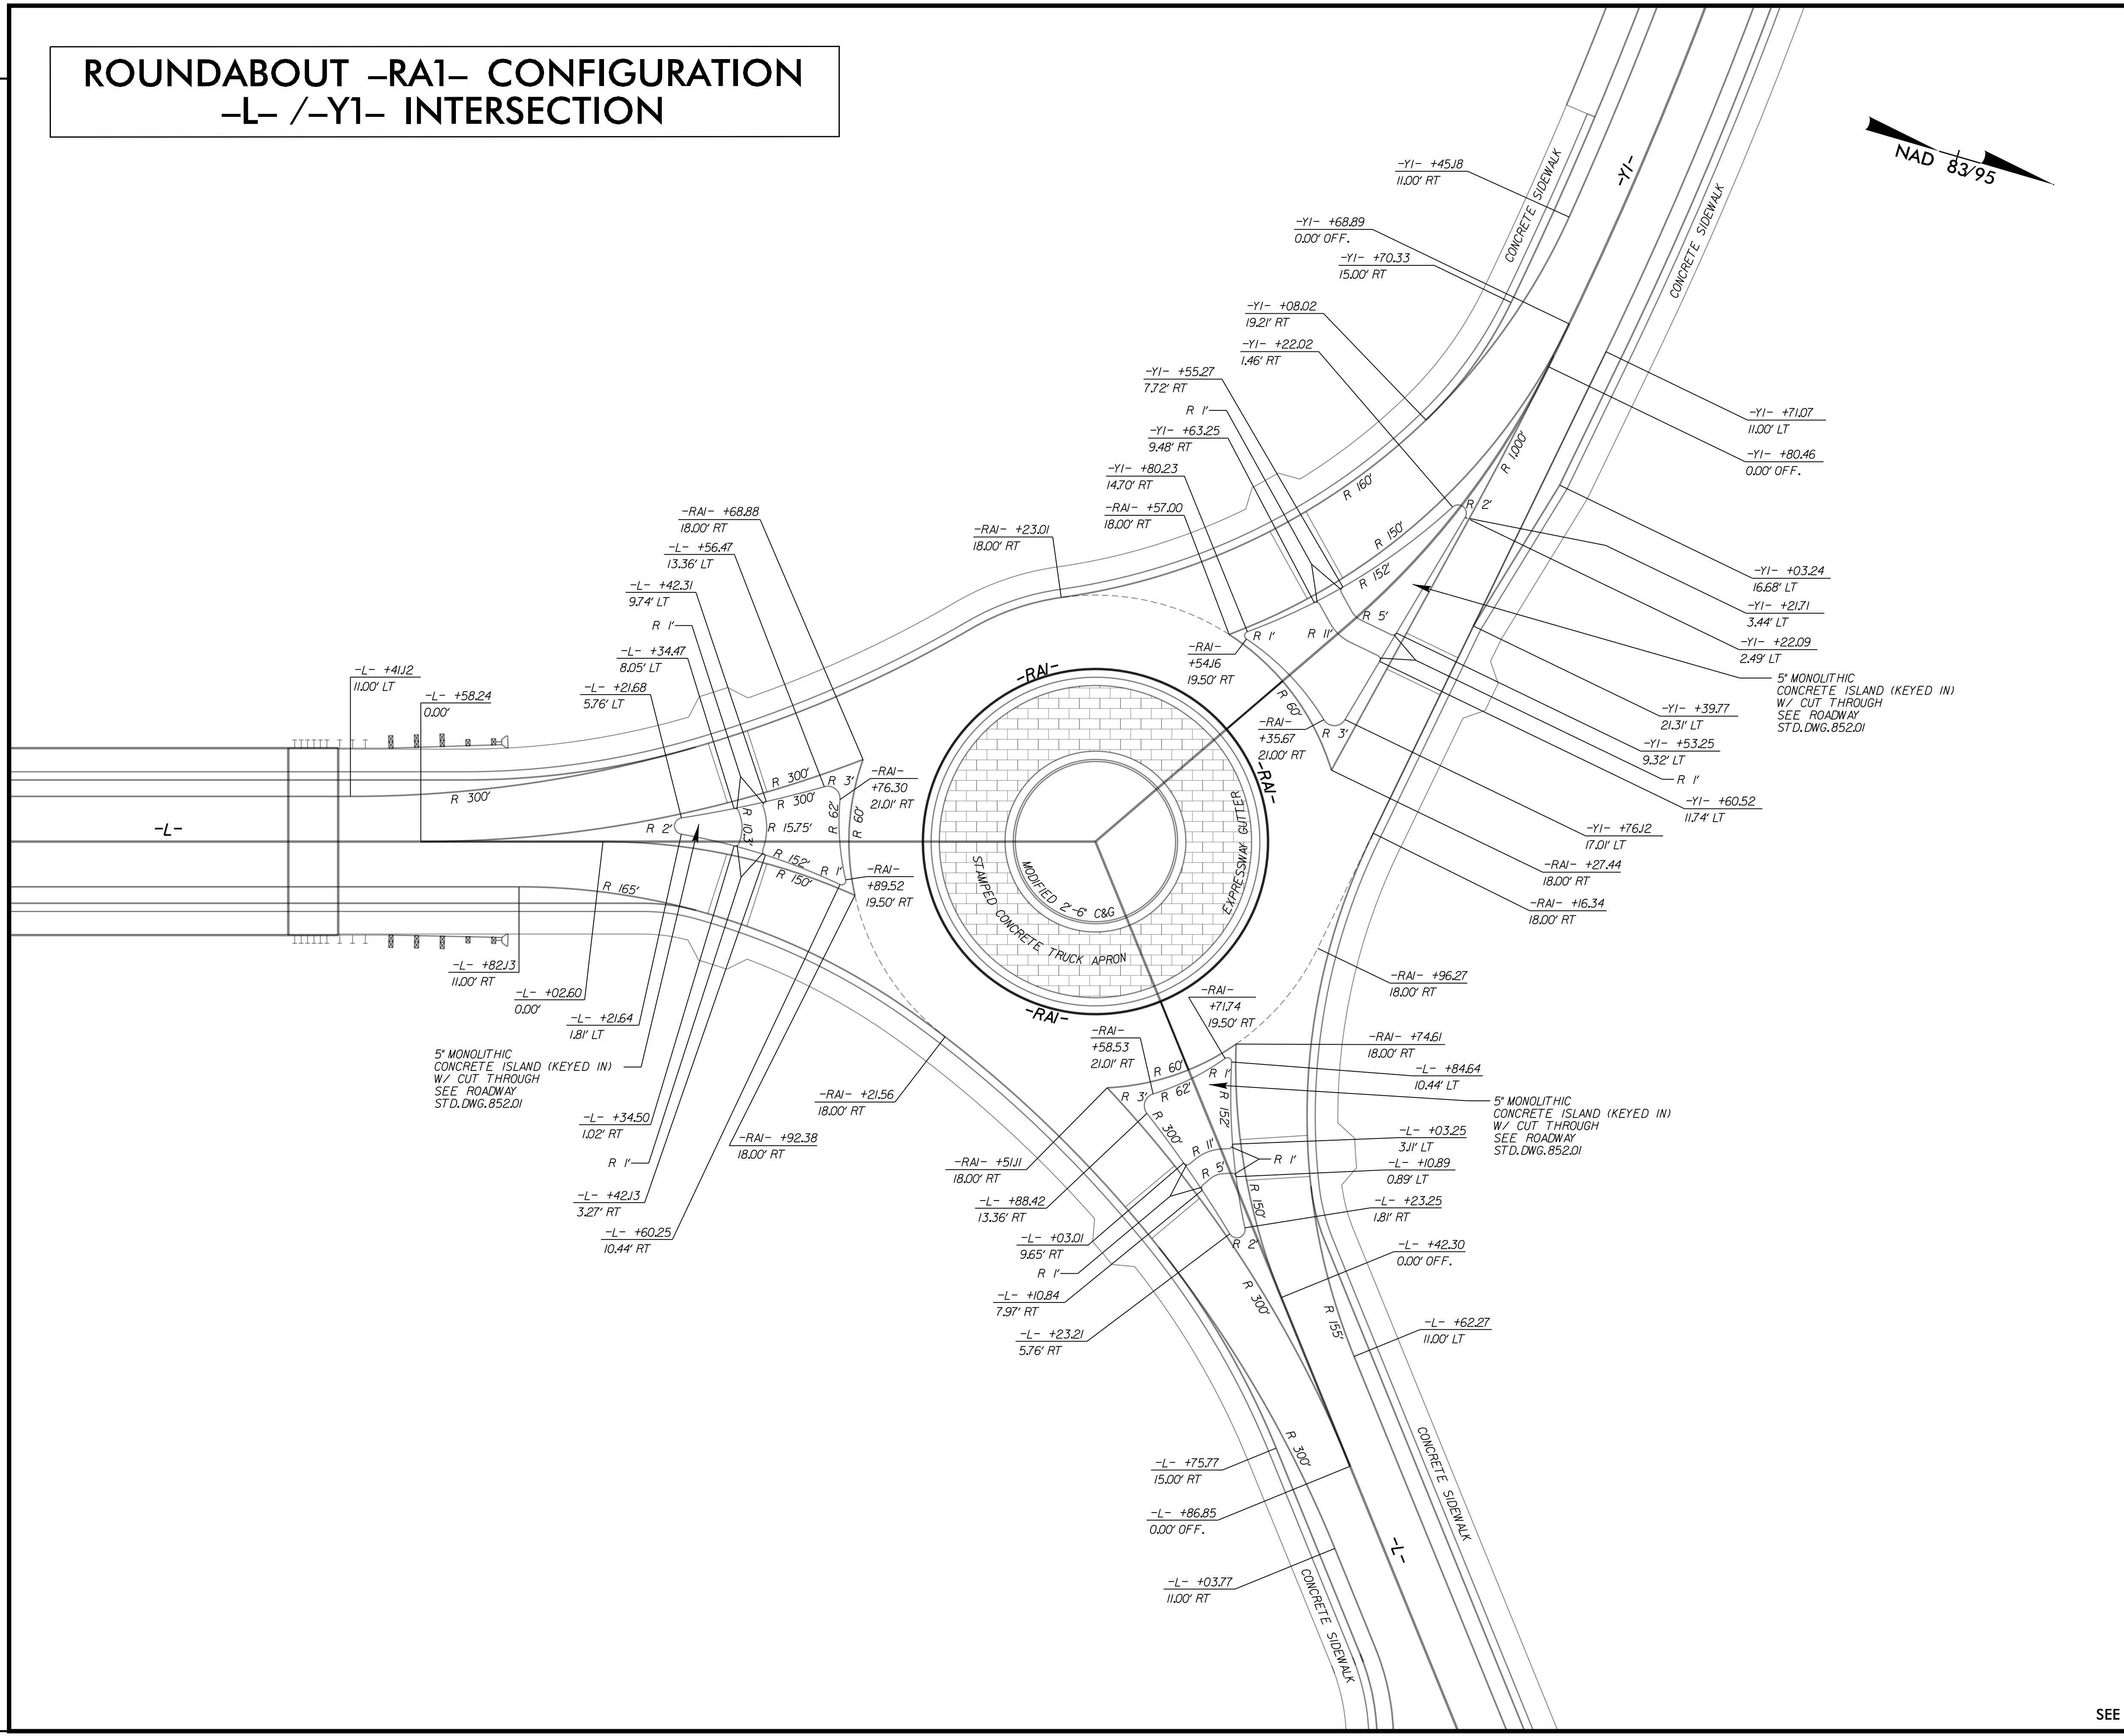
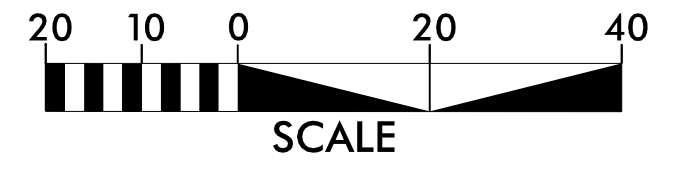
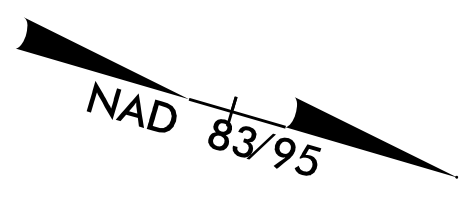


ROUNDBABOUT -RAI- CONFIGURATION -L- /-YI- INTERSECTION

PROJECT REFERENCE NO. 17BP.14.R.212	SHEET NO. 2B-2
RW SHEET NO.	
ROADWAY DESIGN ENGINEER	HYDRAULICS ENGINEER
	
3/8/2022	
DOCUMENT NOT CONSIDERED FINAL UNLESS ALL SIGNATURES COMPLETED	
 HDR Engineering, Inc. of the Carolinas 555 Fayetteville St. Suite 900 Raleigh, N.C. 27601 N.C.B.E.L.S. License Number: F-0116	



PLOT DRIVER: NCDOT_color_eng_50.plt
 USER: JMASSROC
 FILE: NCDOT\NCDOT_Western_Div_On-Cell_M_NCDOT-17BP.14.R.212_Culwhsee\6.0_CAD_BIM\6.2_Work_In_Progress\17BP.14.R.212_Roadway\Proj\490159_RDY_PSH02B-2.dgn
 PENTABLE: NCDOT_pshp.plt
 TIME: 2:54:01 PM
 DATE: 3/2/2022
 REVISIONS

SEE SHEET NO. 4 FOR ROADWAY PLAN.
SEE SHEET NO. 6 FOR -L-, -YI- & -RAI- PROFILE.