
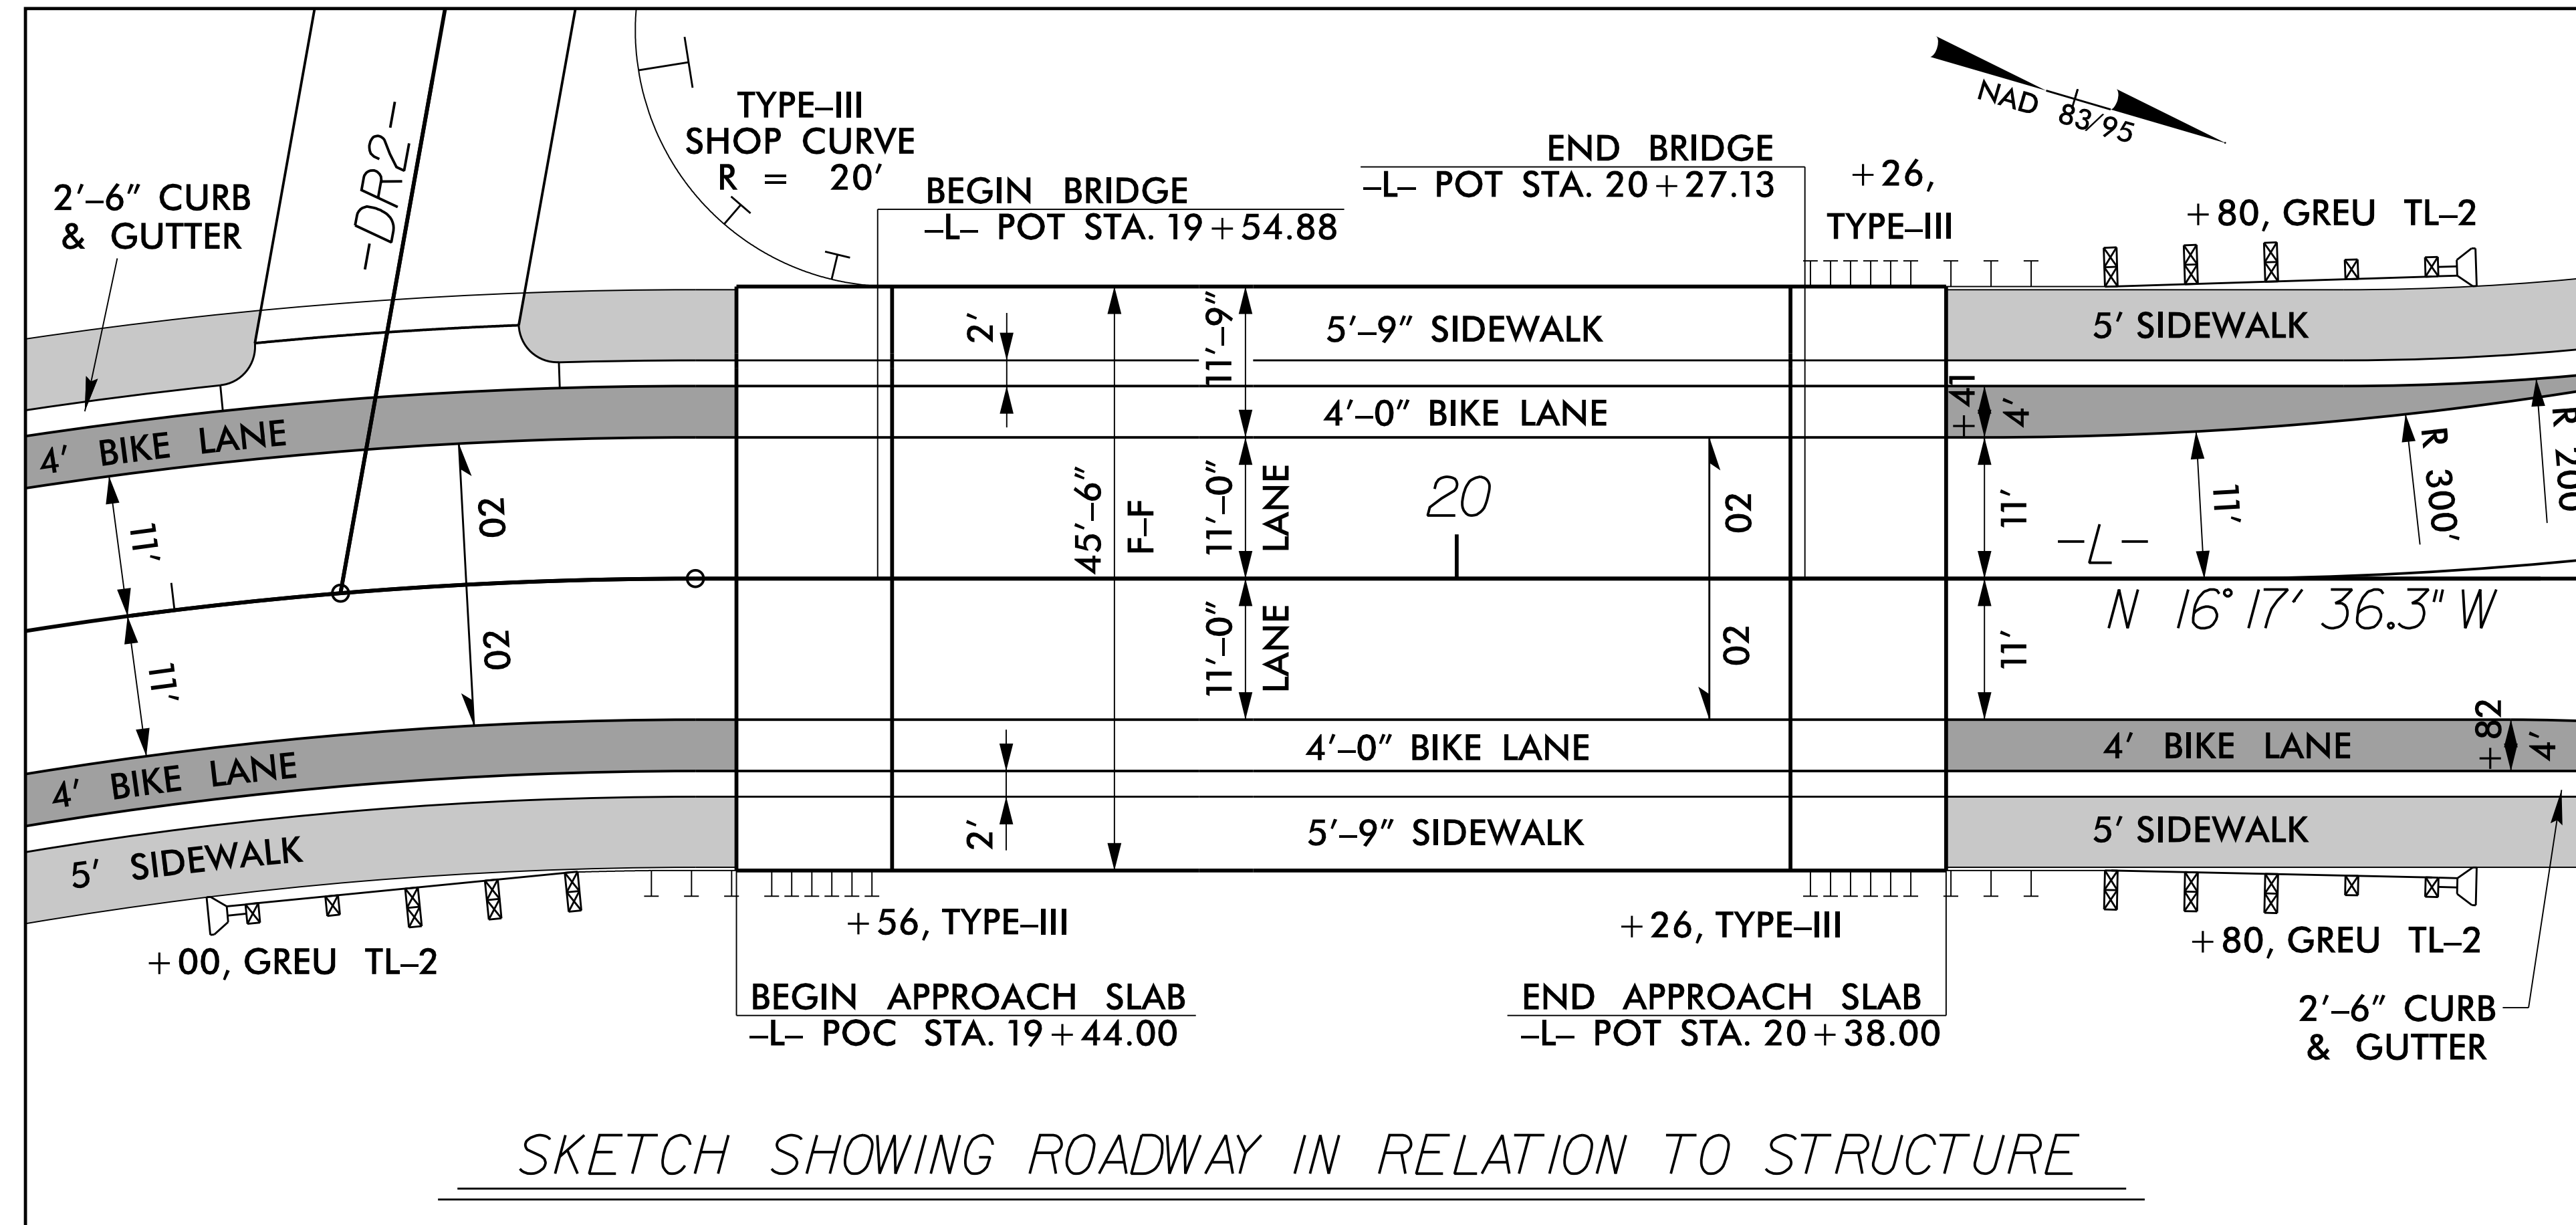


PROJECT REFERENCE NO. <b>17BP.14.R.212</b>	SHEET NO. <b>2B-4</b>
ROADWAY DESIGN ENGINEER	HYDRAULICS ENGINEER
<b>DOCUMENT NOT CONSIDERED FINAL UNLESS ALL SIGNATURES COMPLETED</b>	

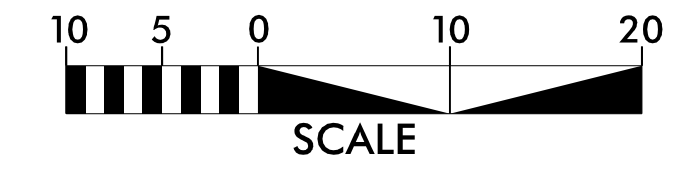

PLOT DRIVER: NCDOT\_color\_eng\_50.plt  
 USER: TBEDEBBA  
 FILE: NCDOT\NCDOT\_Western\_Div\_Or-Coll.M.\NCDOT-17BP.14.R.212\_Culowhee\6.0\_CAD\_BIM\6.2\_Work\_In\_Progress\17BP.14.R.212\_Roadway\Proj\490159\_RDY\_PSH02B-4.dgn  
 PENTABLE: NCDOT\_pshp.flx.tbl  
 TIME: 1:55:56 PM  
 DATE: 10/17/2021