


6/23/16

0 5 10	PROJ. REFERENCE NO.	SHEET NO.
	44983	SW-3

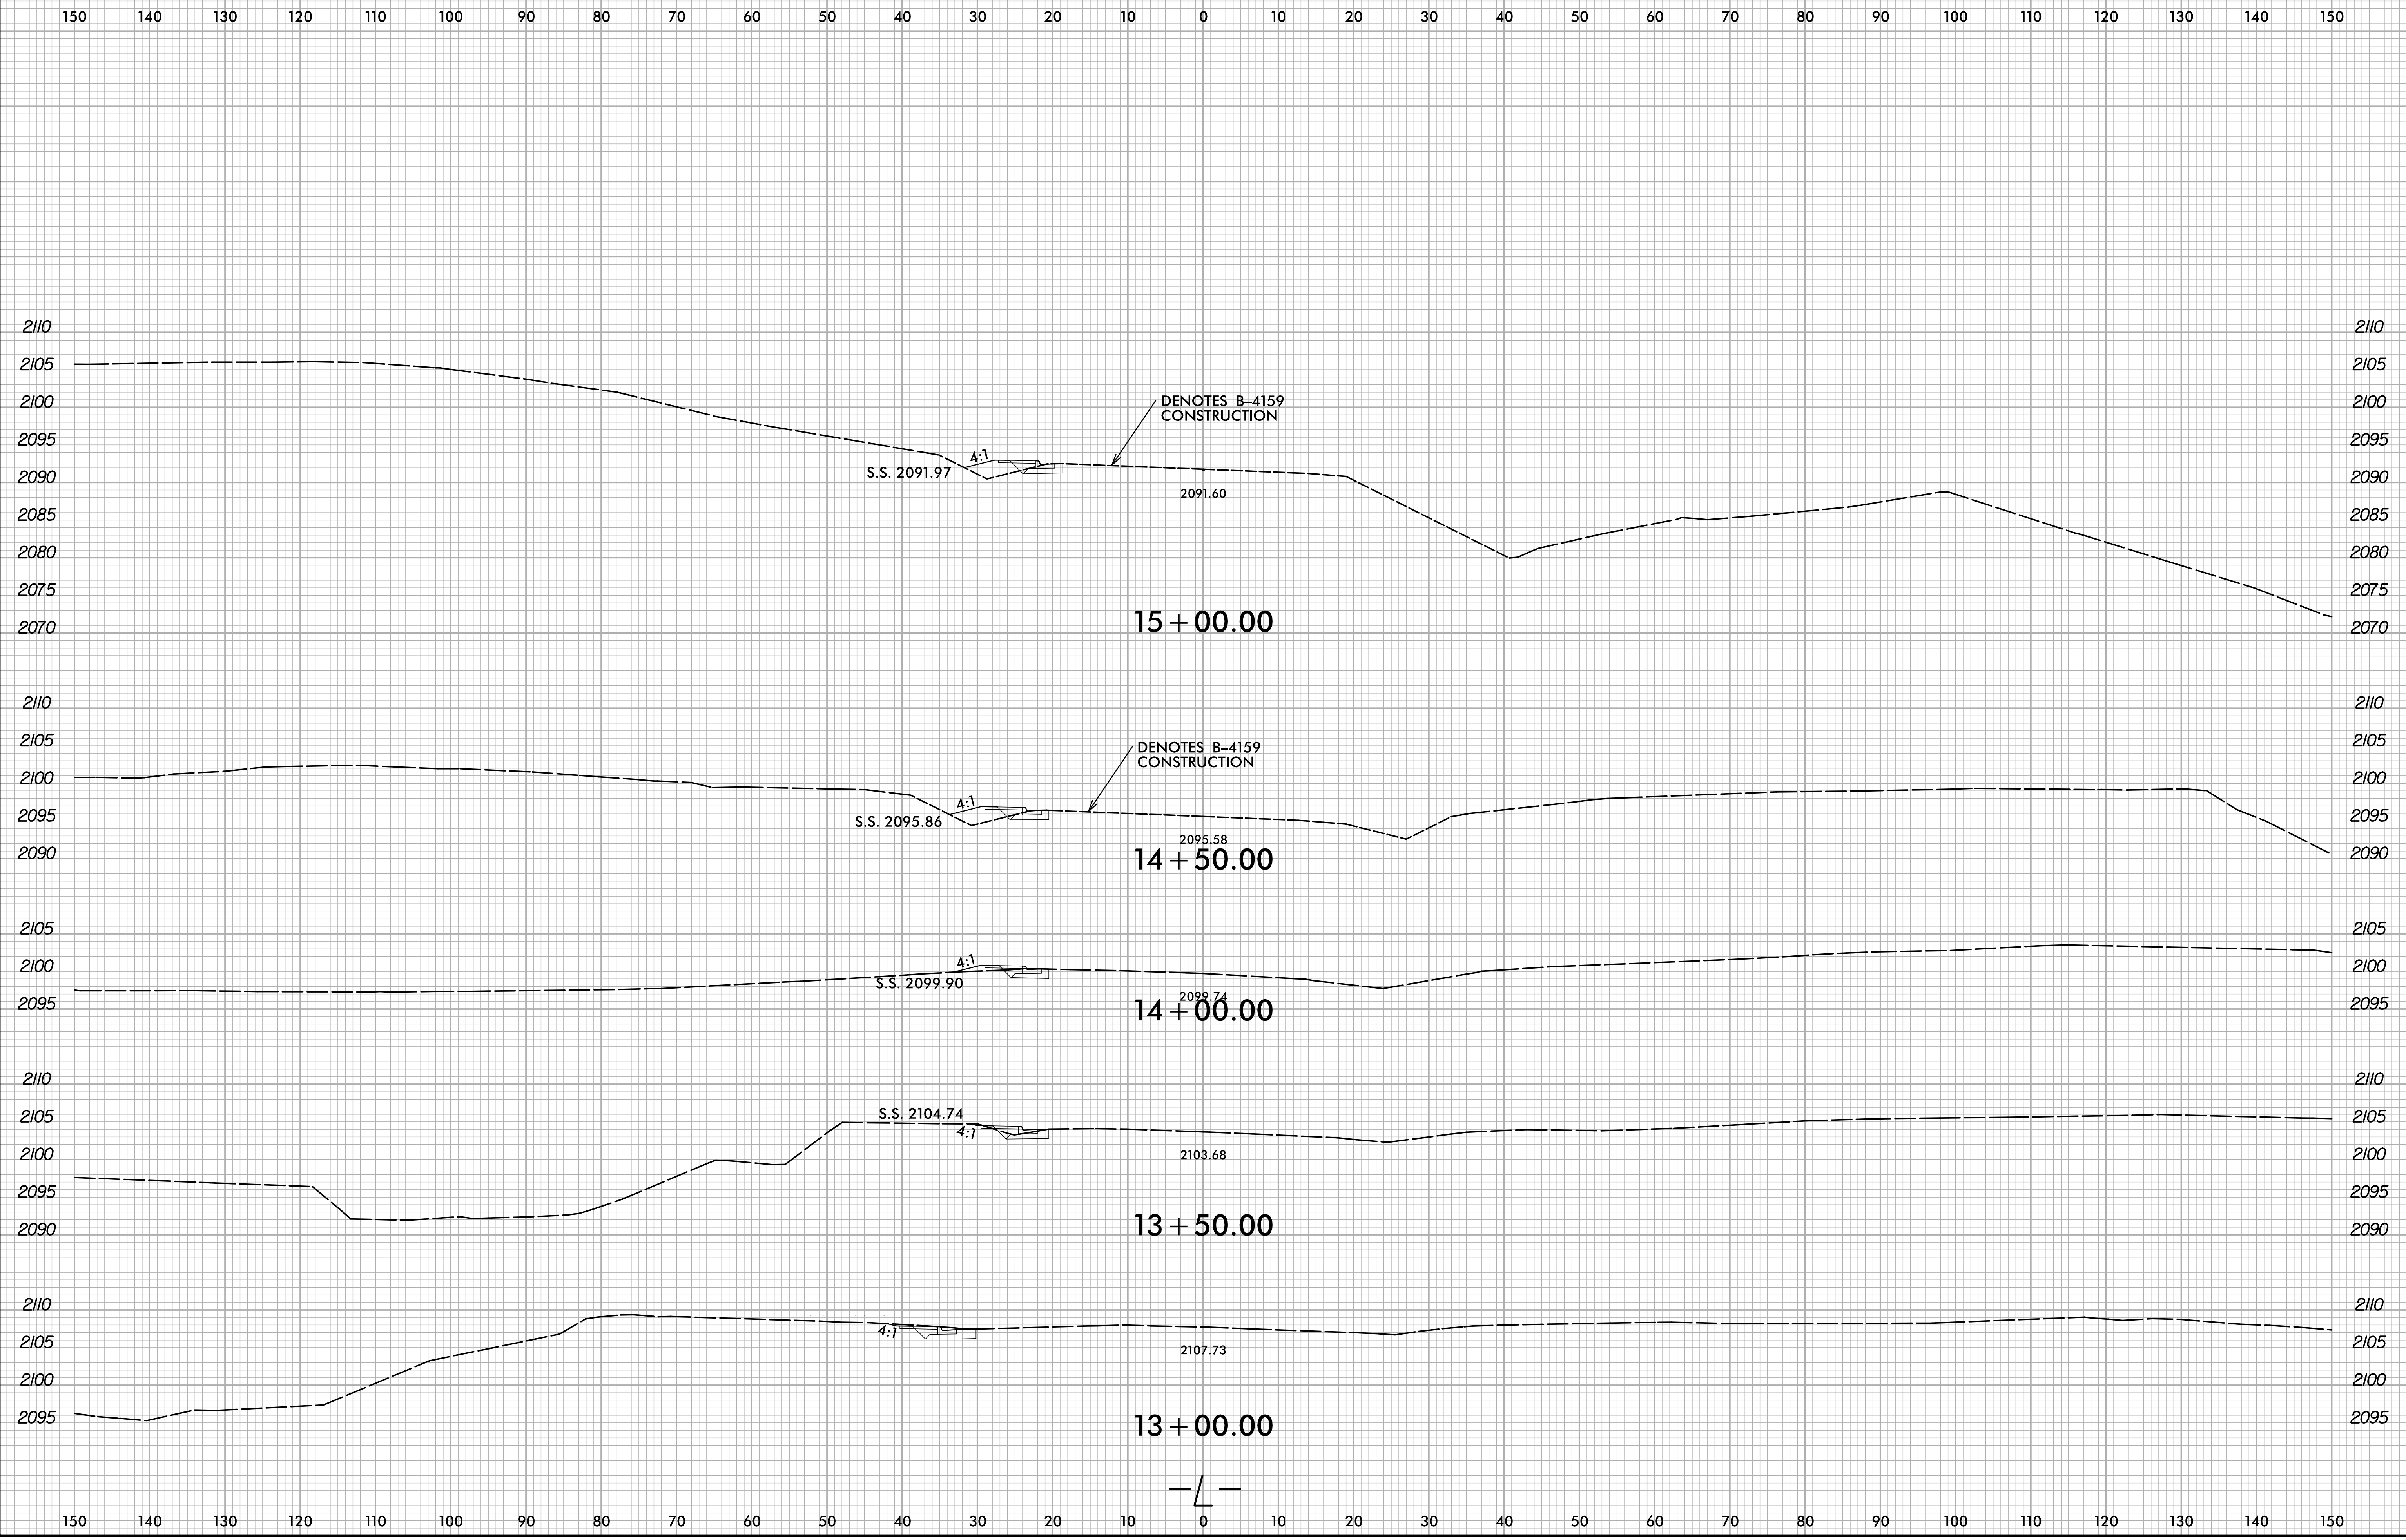

7/22/2021
X:\NC000\B-4159\Roadway\Proj\Sidewalk Project\B-4159_Rdly_xp1.L.dgn
User:rbpuect