


6/23/16

0 5 10	PROJ. REFERENCE NO.	SHEET NO.
	44983	SW-5

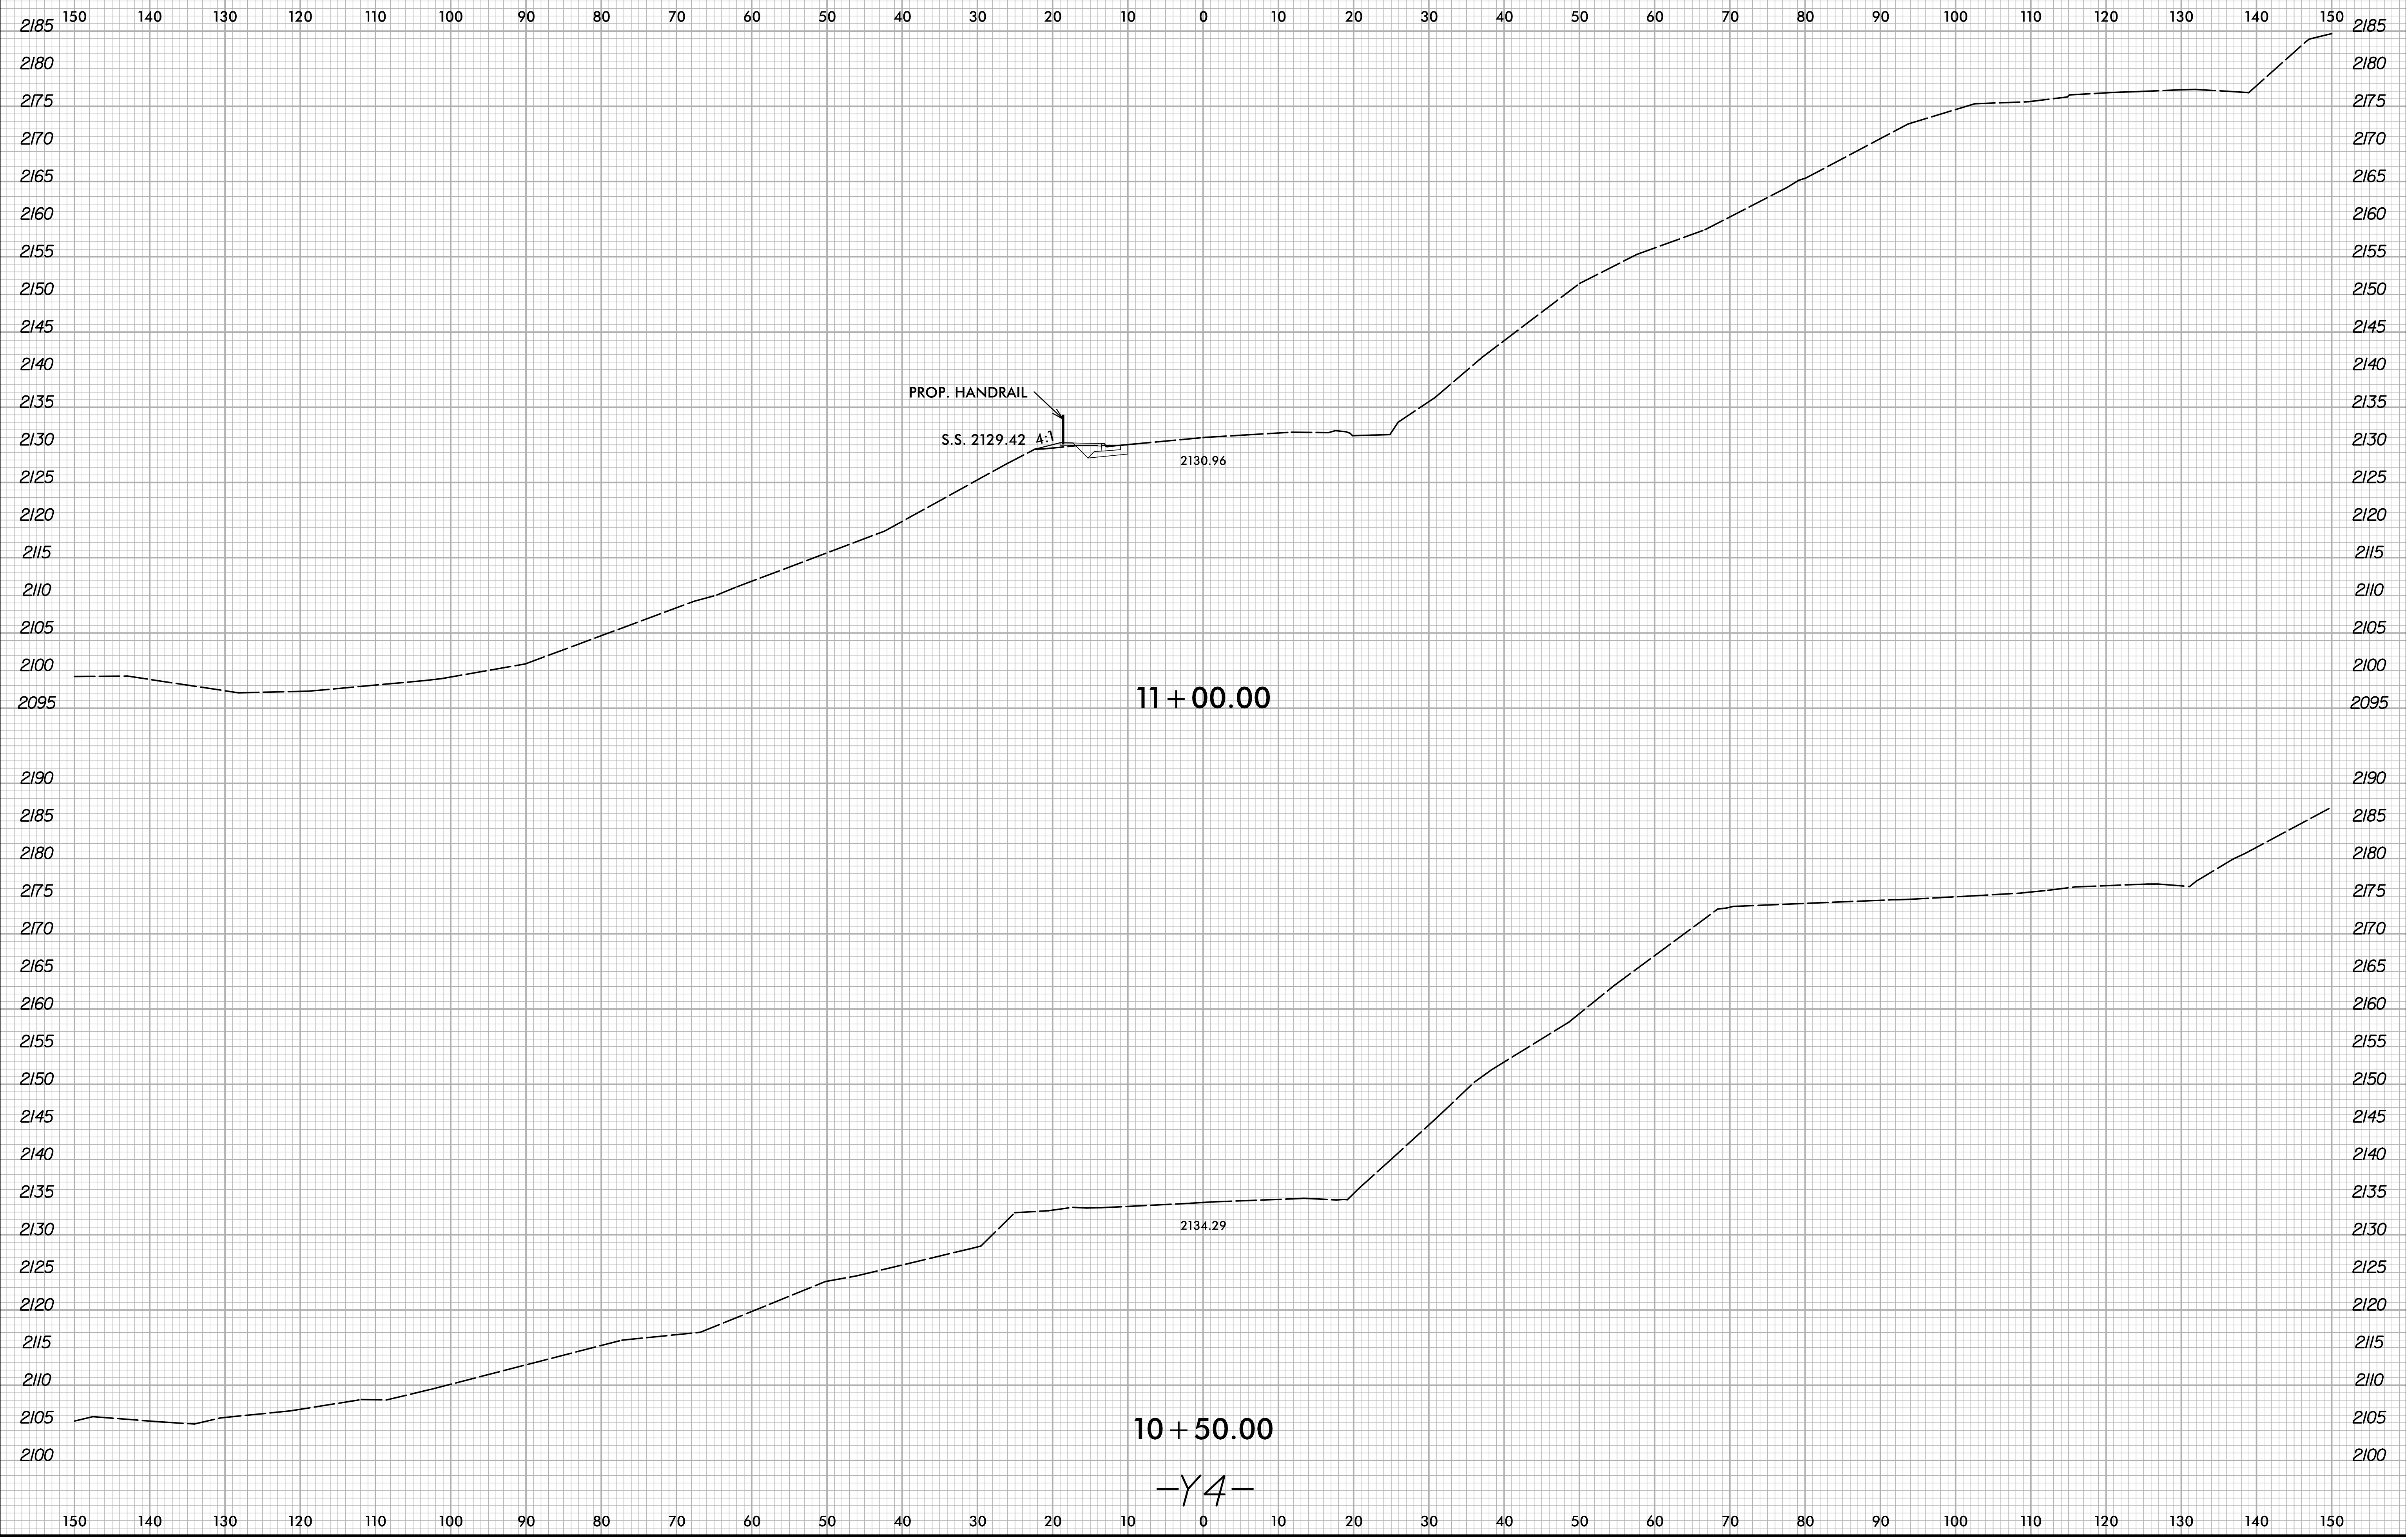

7/22/2021  
X:\NCD00\B-4159\Roadway\Proj\Sidewalk Project\B-4159\_Rdy\_xpl\_Y4.dgn  
User: rprueck

-Y4-