


6/23/16

0 5 10	PROJ. REFERENCE NO.	SHEET NO.
	44983	SW-6

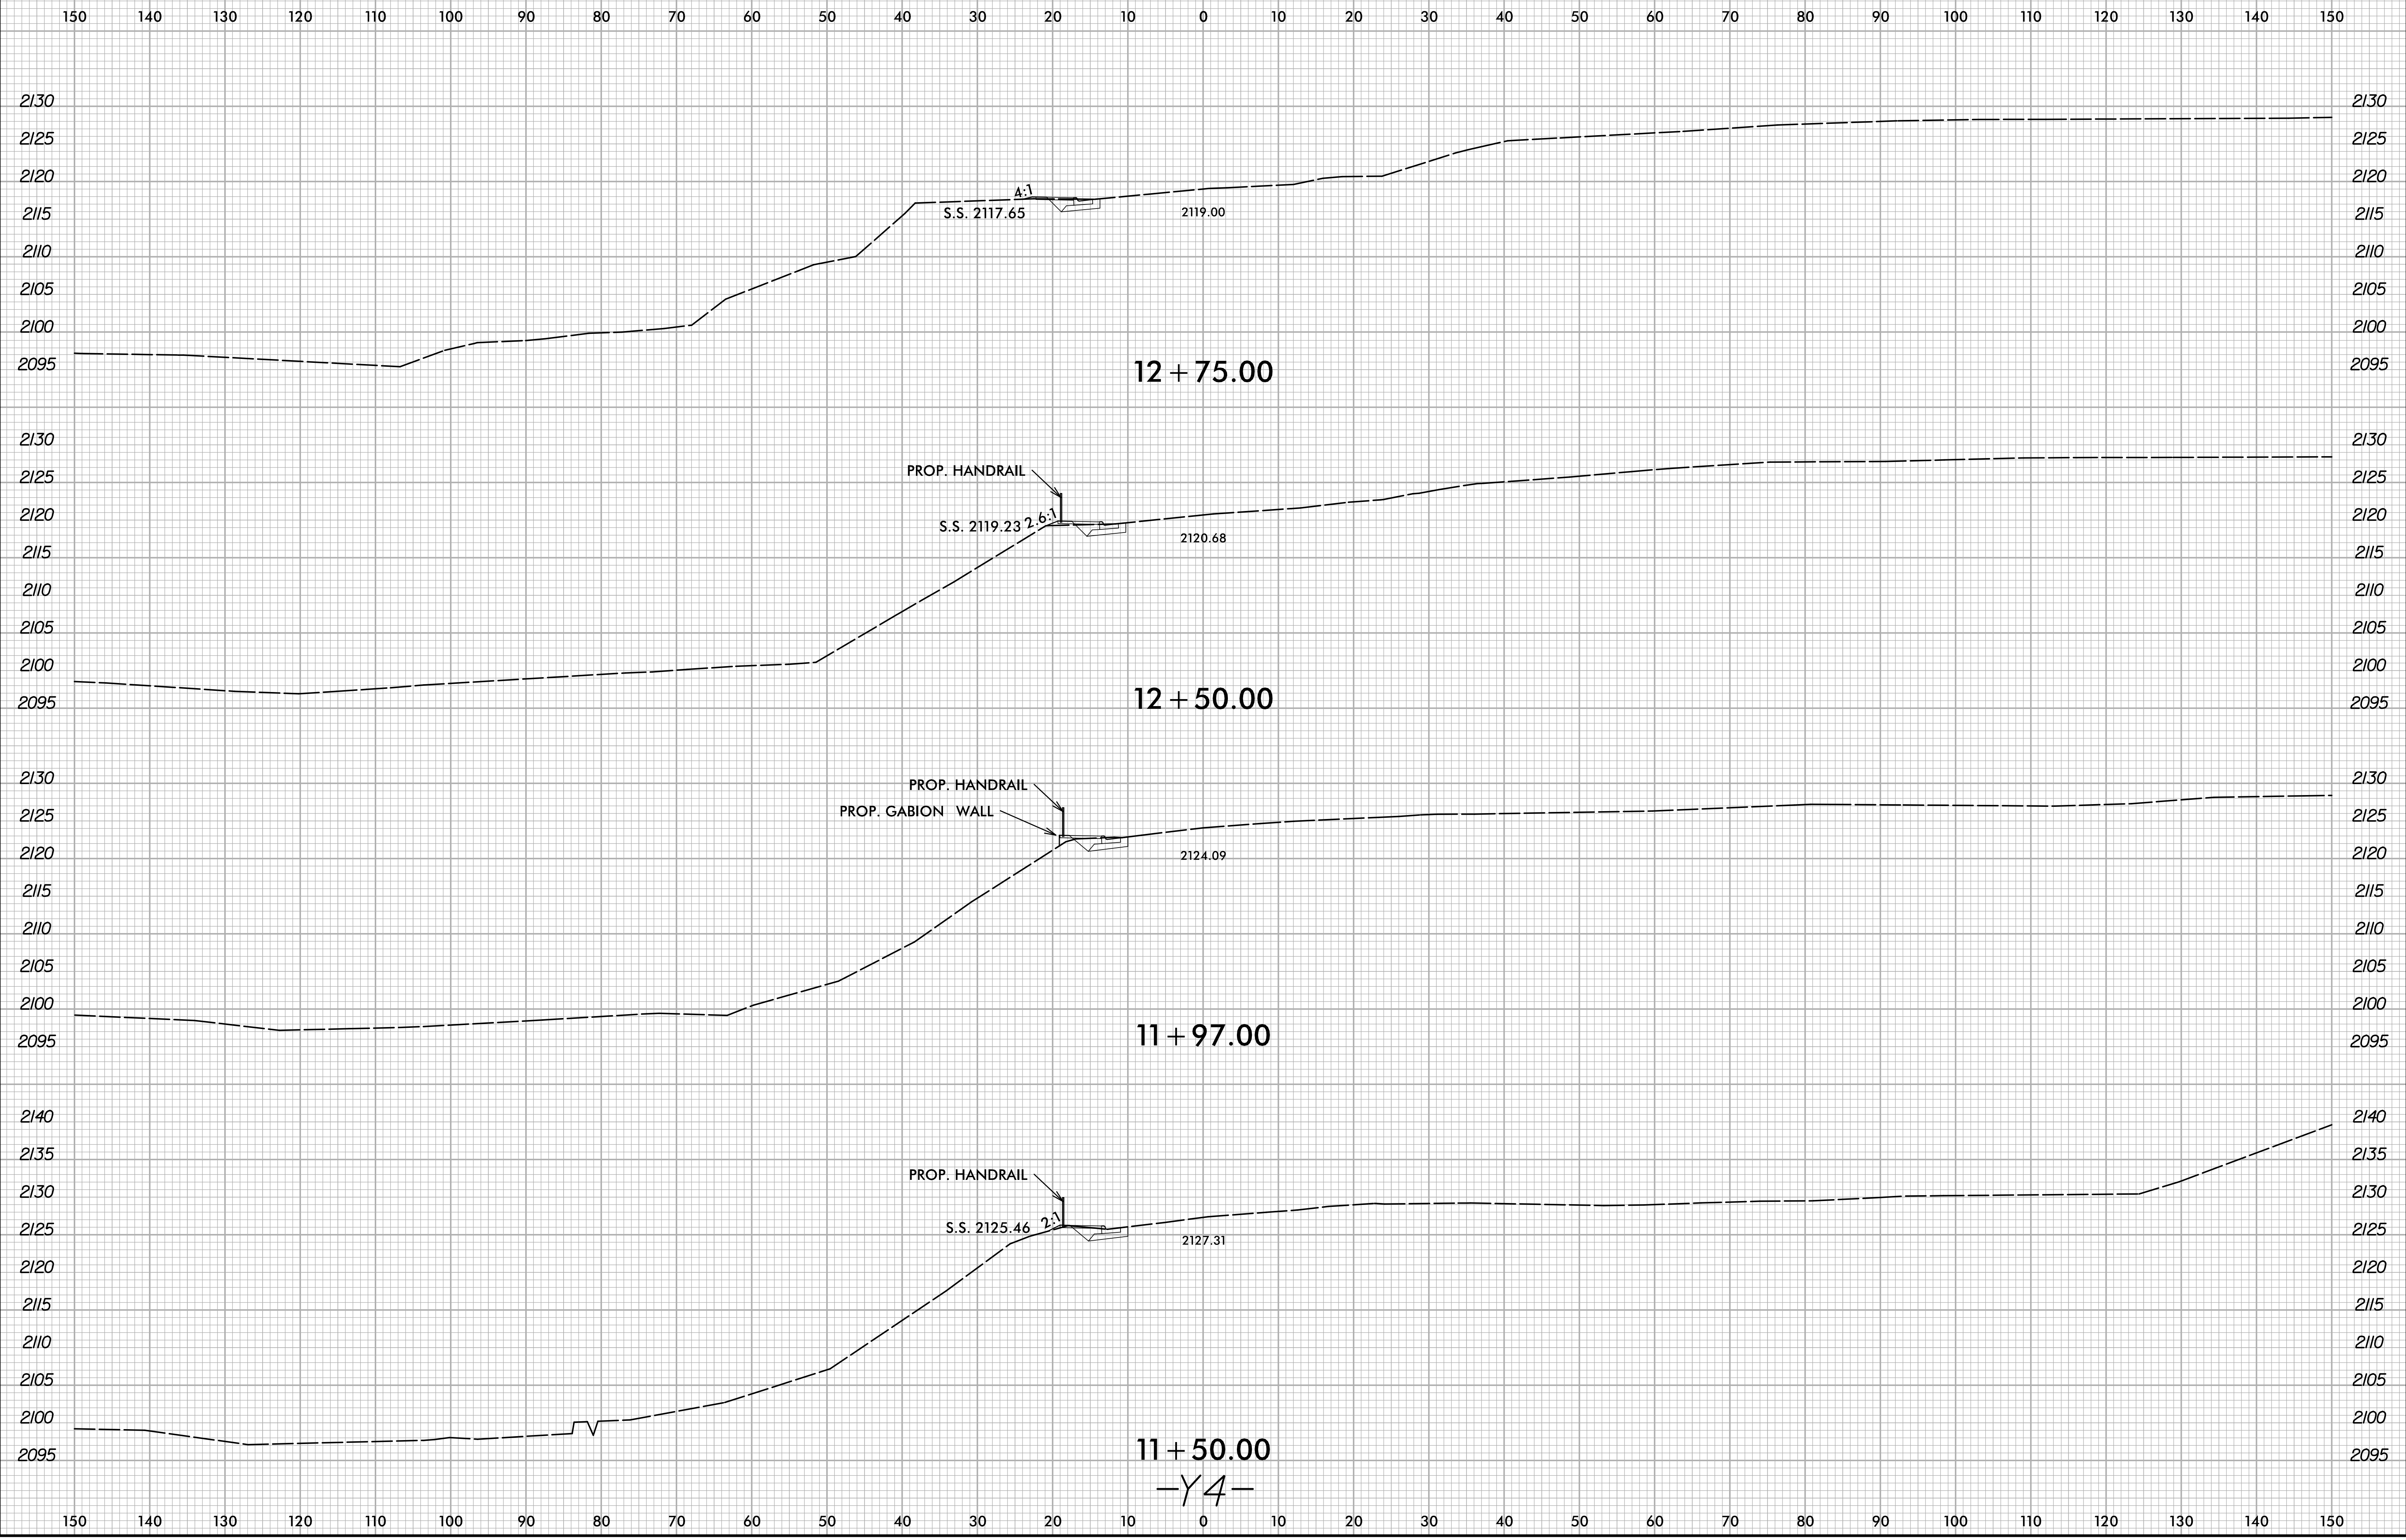

7/22/2021
X:\NCD001\B-4159\Roadway\Proj\Sidewalk Project\B-4159_Rdy_xp1_Y4.dgn
User:cbpruect