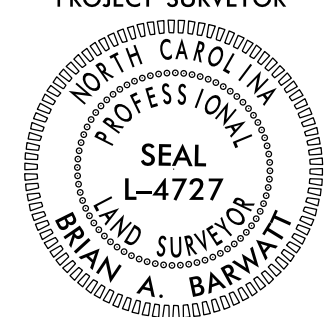


RIGHT OF WAY CONTROL SHEET

PROJECT REFERENCE NO. 17BP.14.R.212	SHEET NO. RW03E-1
Location and Surveys	
LOCATION AND SURVEYS, DIVISION 14 122 BONNIE LANE SYLVIA, NC 28779	
<div style="display: flex; justify-content: space-between; align-items: center;"> <div style="font-size: 8px;">PROJECT SURVEYOR</div>  </div>	
DOCUMENT NOT CONSIDERED FINAL UNLESS ALL SIGNATURES COMPLETED	

I, Brian Barwatt, certify that the right of way and permanent easement monumentation for this project shown herein was completed under my direct and responsible charge from an actual survey made under my supervision; that all horizontal closures had a minimum ratio of precision of 1:10,000 (Class A). Field work was performed from 5/12/2021 to 5/18/2021, and all coordinates are based on NAD83/2011. That this survey was performed to meet the requirements of 21NCAC 56.1600 as applicable.

This 10th day of June, 2021.

DocuSigned by:
Brian Barwatt
Professional Land Surveyor L-4727

REVISIONS

ROW MARKER IRON PIN AND CAP-E

	ALIGN	STATION	OFFSET	NORTH	EAST	
8" SPIKE SET	L	11+44.67	-35.00	595975.9674	753927.0795	
	L	11+46.00	-29.25	595980.3577	753930.9407	
	L	11+80.49	-35.00	595995.9345	753907.5586	
	L	12+78.05	-35.00	596057.6379	753831.9952	
	L	13+63.04	-35.00	596123.2395	753767.1260	
	L	14+65.00	-35.00	596201.6803	753704.2177	
	PT. NOT SET IN HOUSE	L	16+30.92	-35.00	596285.8652	753583.6193
		L	19+40.68	-35.00	596528.1094	753359.4349
		L	20+35.00	-35.00	596618.6393	753332.9733
		L	23+40.00	-50.00	596920.6531	753374.9118
		L	25+60.00	-40.00	597049.6833	753553.3809
		L	25+60.00	-50.00	597057.5127	753547.1600
		L	26+17.79	-40.00	597085.6351	753598.6290
		L	26+45.00	70.00	597022.6155	753693.0943
		L	27+40.00	85.00	597116.3488	753775.1514
		L	27+48.86	-40.00	597173.1068	753663.3851
	L	27+80.00	60.00	597183.8080	753767.4280	
	L	28+10.00	30.00	597224.5380	753735.2198	
L	28+10.00	-30.00	597212.5188	753676.4381		
L	28+10.00	-40.00	597210.5151	753666.6388		

ROW MARKER PERMANENT EASEMENT-E

	ALIGN	STATION	OFFSET	NORTH	EAST	
8" SPIKE SET	L	11+62.48	41.00	596039.5338	753972.3136	
	L	13+70.00	35.83	596172.8596	753818.1458	
	L	14+15.00	33.83	596206.7835	753788.5118	
	L	14+15.00	55.00	596219.9905	753805.0612	
	L	14+35.00	32.94	596221.8617	753775.3422	
	L	14+35.00	55.00	596235.6228	753792.5860	
	L	14+92.00	32.91	596267.7503	753735.2623	
	L	14+99.00	57.00	596290.6110	753746.2375	
	L	15+51.00	43.86	596317.8912	753691.4681	
	L	18+39.00	-35.00	596426.7071	753406.6955	
	L	18+54.00	-45.00	596435.5257	753389.2578	
	L	18+75.00	-56.00	596451.2072	753367.8391	
	L	18+98.00	-51.00	596477.4212	753360.8410	
	PT. NOT SET IN TREE	L	19+85.00	-105.00	596551.0085	753279.8125
		L	20+40.00	-118.00	596600.1523	753251.9040
		L	20+65.00	-44.58	596644.7480	753315.3659
		L	20+78.00	-80.00	596647.2873	753277.7167
		L	21+65.00	-88.00	596728.5487	753245.6296
L		23+29.00	-91.00	596945.9109	753340.7938	
L		23+62.00	-50.00	596934.3391	753392.1367	
L		23+66.00	-81.50	596961.4902	753375.6726	

ROW MARKER IRON PIN AND CAP-E

	ALIGN	STATION	OFFSET	NORTH	EAST
PUNCH HOLE IN CONC.	Y1	11+25.00	30.00	596860.1004	753113.6632
	Y1	11+25.00	45.00	596845.2076	753111.8728
	Y1	11+80.46	45.00	596837.4312	753164.2565
	Y1	12+15.00	45.00	596830.5206	753190.0830
	Y1	12+45.00	-44.35	596899.4978	753253.9313

ROW MARKER PERMANENT EASEMENT-E

	ALIGN	STATION	OFFSET	NORTH	EAST
Y1	10+38.00	30.00	596866.5180	753029.5443	
Y1	11+45.00	83.00	596805.1083	753125.5230	
Y1	11+54.00	75.00	596811.8346	753134.8751	
Y1	11+59.00	99.00	596787.4209	753135.7744	
Y1	11+76.50	83.00	596800.6379	753154.0592	
Y1	12+55.00	-54.78	596902.2981	753269.9457	

ROW MARKER IRON PIN AND CAP-E

	ALIGN	STATION	OFFSET	NORTH	EAST
Y2	12+25.00	-30.00	596974.7808	753726.6025	

ROW MARKER PERMANENT EASEMENT-E

	ALIGN	STATION	OFFSET	NORTH	EAST
Y2	11+30.00	30.24	596894.6209	753646.1389	
Y2	11+35.00	58.00	596868.1598	753657.1838	
Y2	11+50.00	30.00	596898.6760	753668.1130	
Y2	11+54.00	54.00	596875.9623	753676.9340	

PT. NOT SET
ON ROCK

PT. NOT SET
IN WATER

NOTES:

1. IF FURTHER INFORMATION REGARDING PROJECT CONTROL IS NEEDED PLEASE CONTACT THE LOCATION AND SURVEYS UNIT.
2. PROJECT CONTROL WAS ESTABLISHED USING GNSS, THE GLOBAL NAVIGATION SATELLITE SYSTEM.
3. RIGHT OF WAY MONUMENTATION ESTABLISHED 5/12/2021 TO 5/18/2021.