



**DOCUMENT NOT CONSIDERED FINAL  
 UNLESS ALL SIGNATURES COMPLETED**

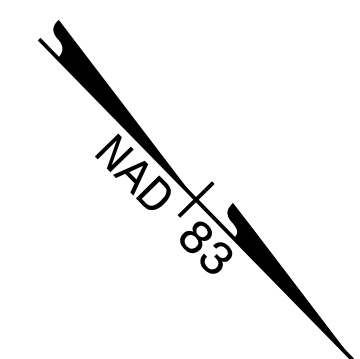

**-L- (MONTEITH GAP RD)**

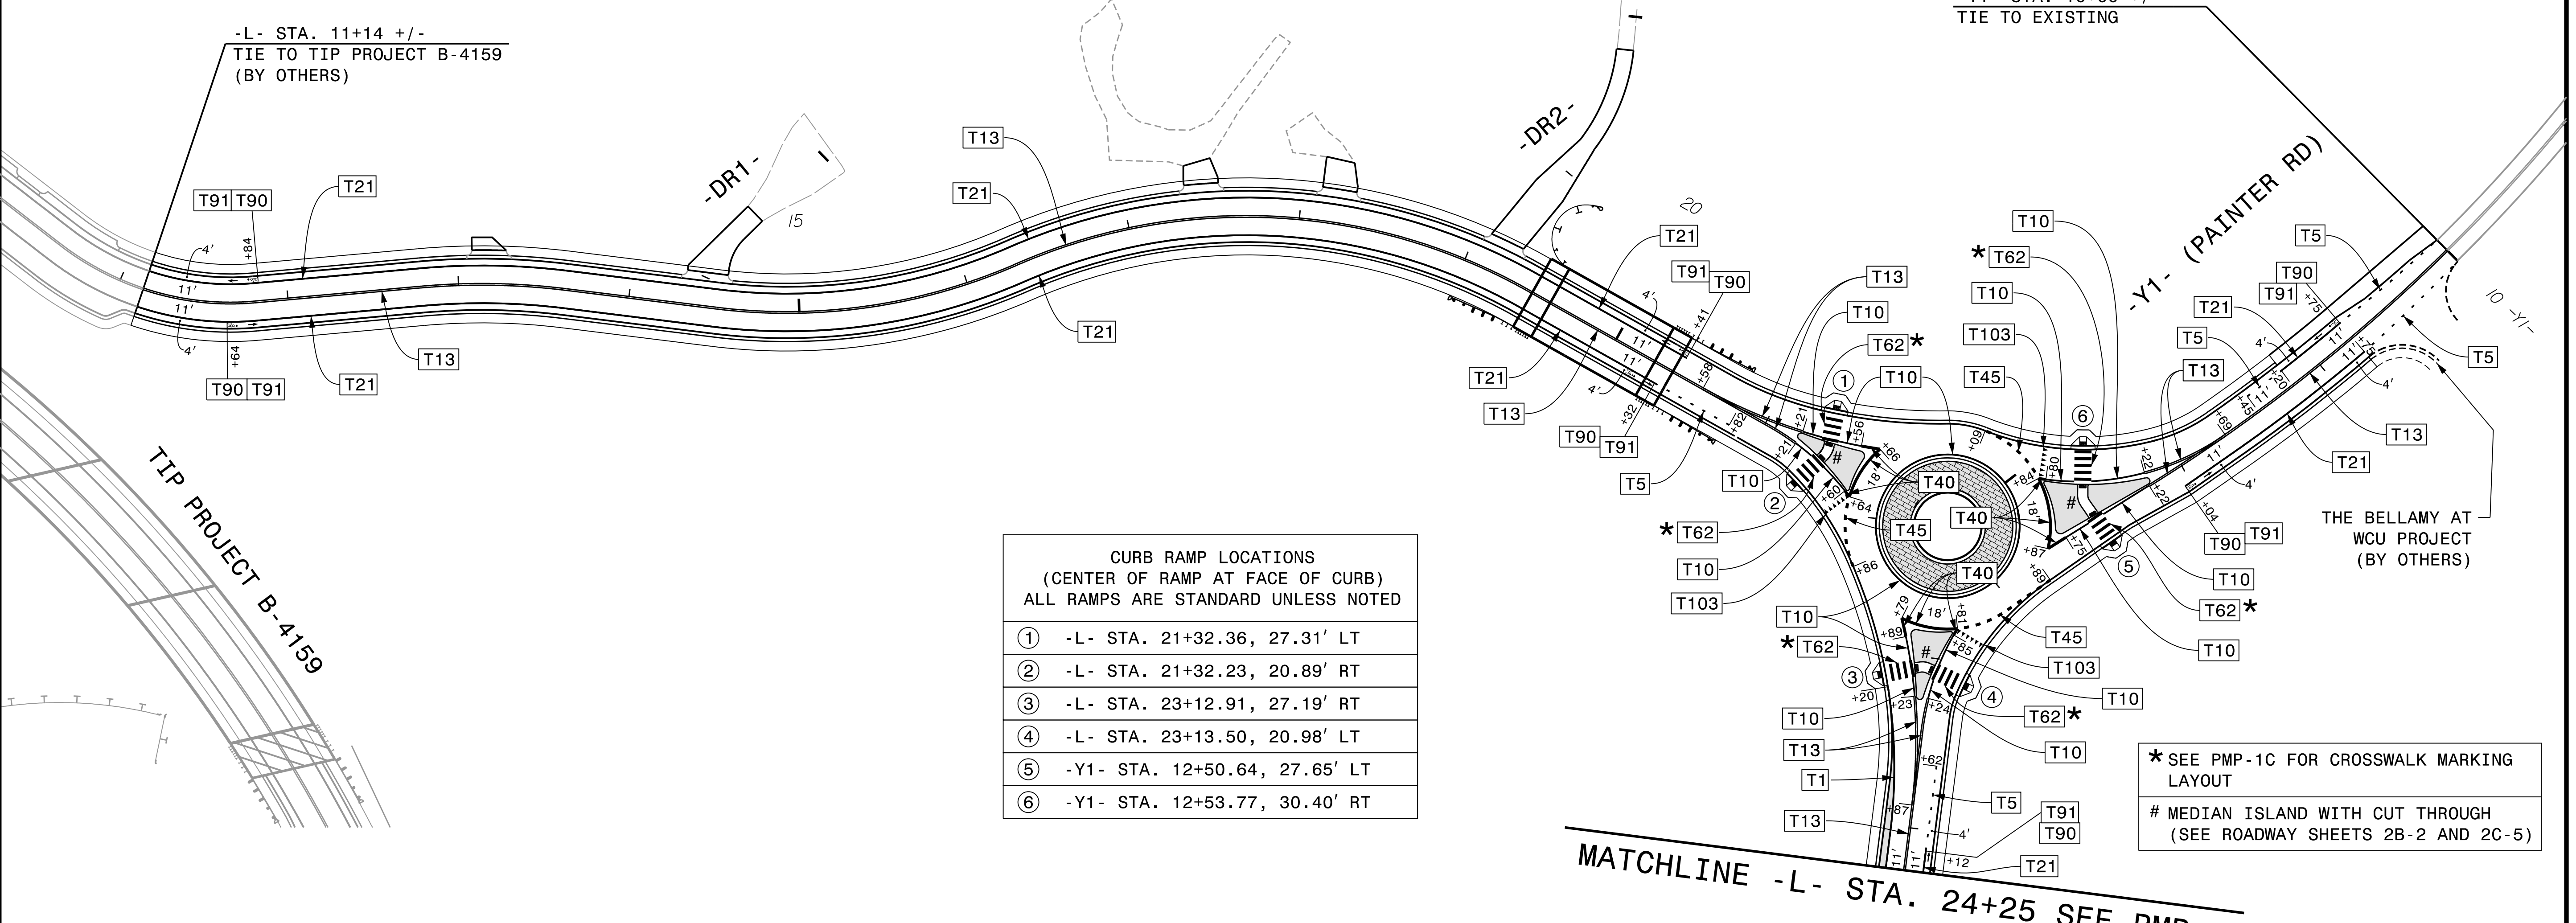

-L- STA. 11+14 +/-  
 TIE TO TIP PROJECT B-4159  
 (BY OTHERS)

-Y1- STA. 10+00 +/-  
 TIE TO EXISTING

TIP PROJECT B-4159

CURB RAMP LOCATIONS (CENTER OF RAMP AT FACE OF CURB) ALL RAMPS ARE STANDARD UNLESS NOTED	
①	-L- STA. 21+32.36, 27.31' LT
②	-L- STA. 21+32.23, 20.89' RT
③	-L- STA. 23+12.91, 27.19' RT
④	-L- STA. 23+13.50, 20.98' LT
⑤	-Y1- STA. 12+50.64, 27.65' LT
⑥	-Y1- STA. 12+53.77, 30.40' RT

\* SEE PMP-1C FOR CROSSWALK MARKING LAYOUT  
 # MEDIAN ISLAND WITH CUT THROUGH (SEE ROADWAY SHEETS 2B-2 AND 2C-5)

MATCHLINE -L- STA. 24+25 SEE PMP-3

**PAVEMENT MARKING DETAIL**

PLOT DRIVER: NCDOT\_color\_eng\_50.pht  
 USER: CHARNDEN  
 FILE: p:\pwhdr\users\charnd\US\_East\_01\Documents\3322\10000286\10087606\6.0\_CAD\_BIM\6.2\_Work\_In\_Progress\17BP.14.R.212\_Traffic\ Pavement\_Markings\490159\_PMP.PMP02.dgn  
 PENTABLE: NCDOT\_PMP.tbl  
 TIME: 2:09:43 PM  
 DATE: 3/7/2022