



# 0.6 ACRE STREAMBANK REFORESTATION


## LEGEND

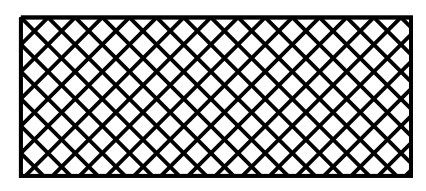

TYPE 1 STREAMBANK REFORESTATION

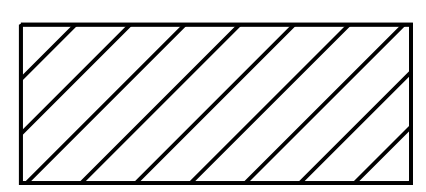

TYPE 2 STREAMBANK REFORESTATION

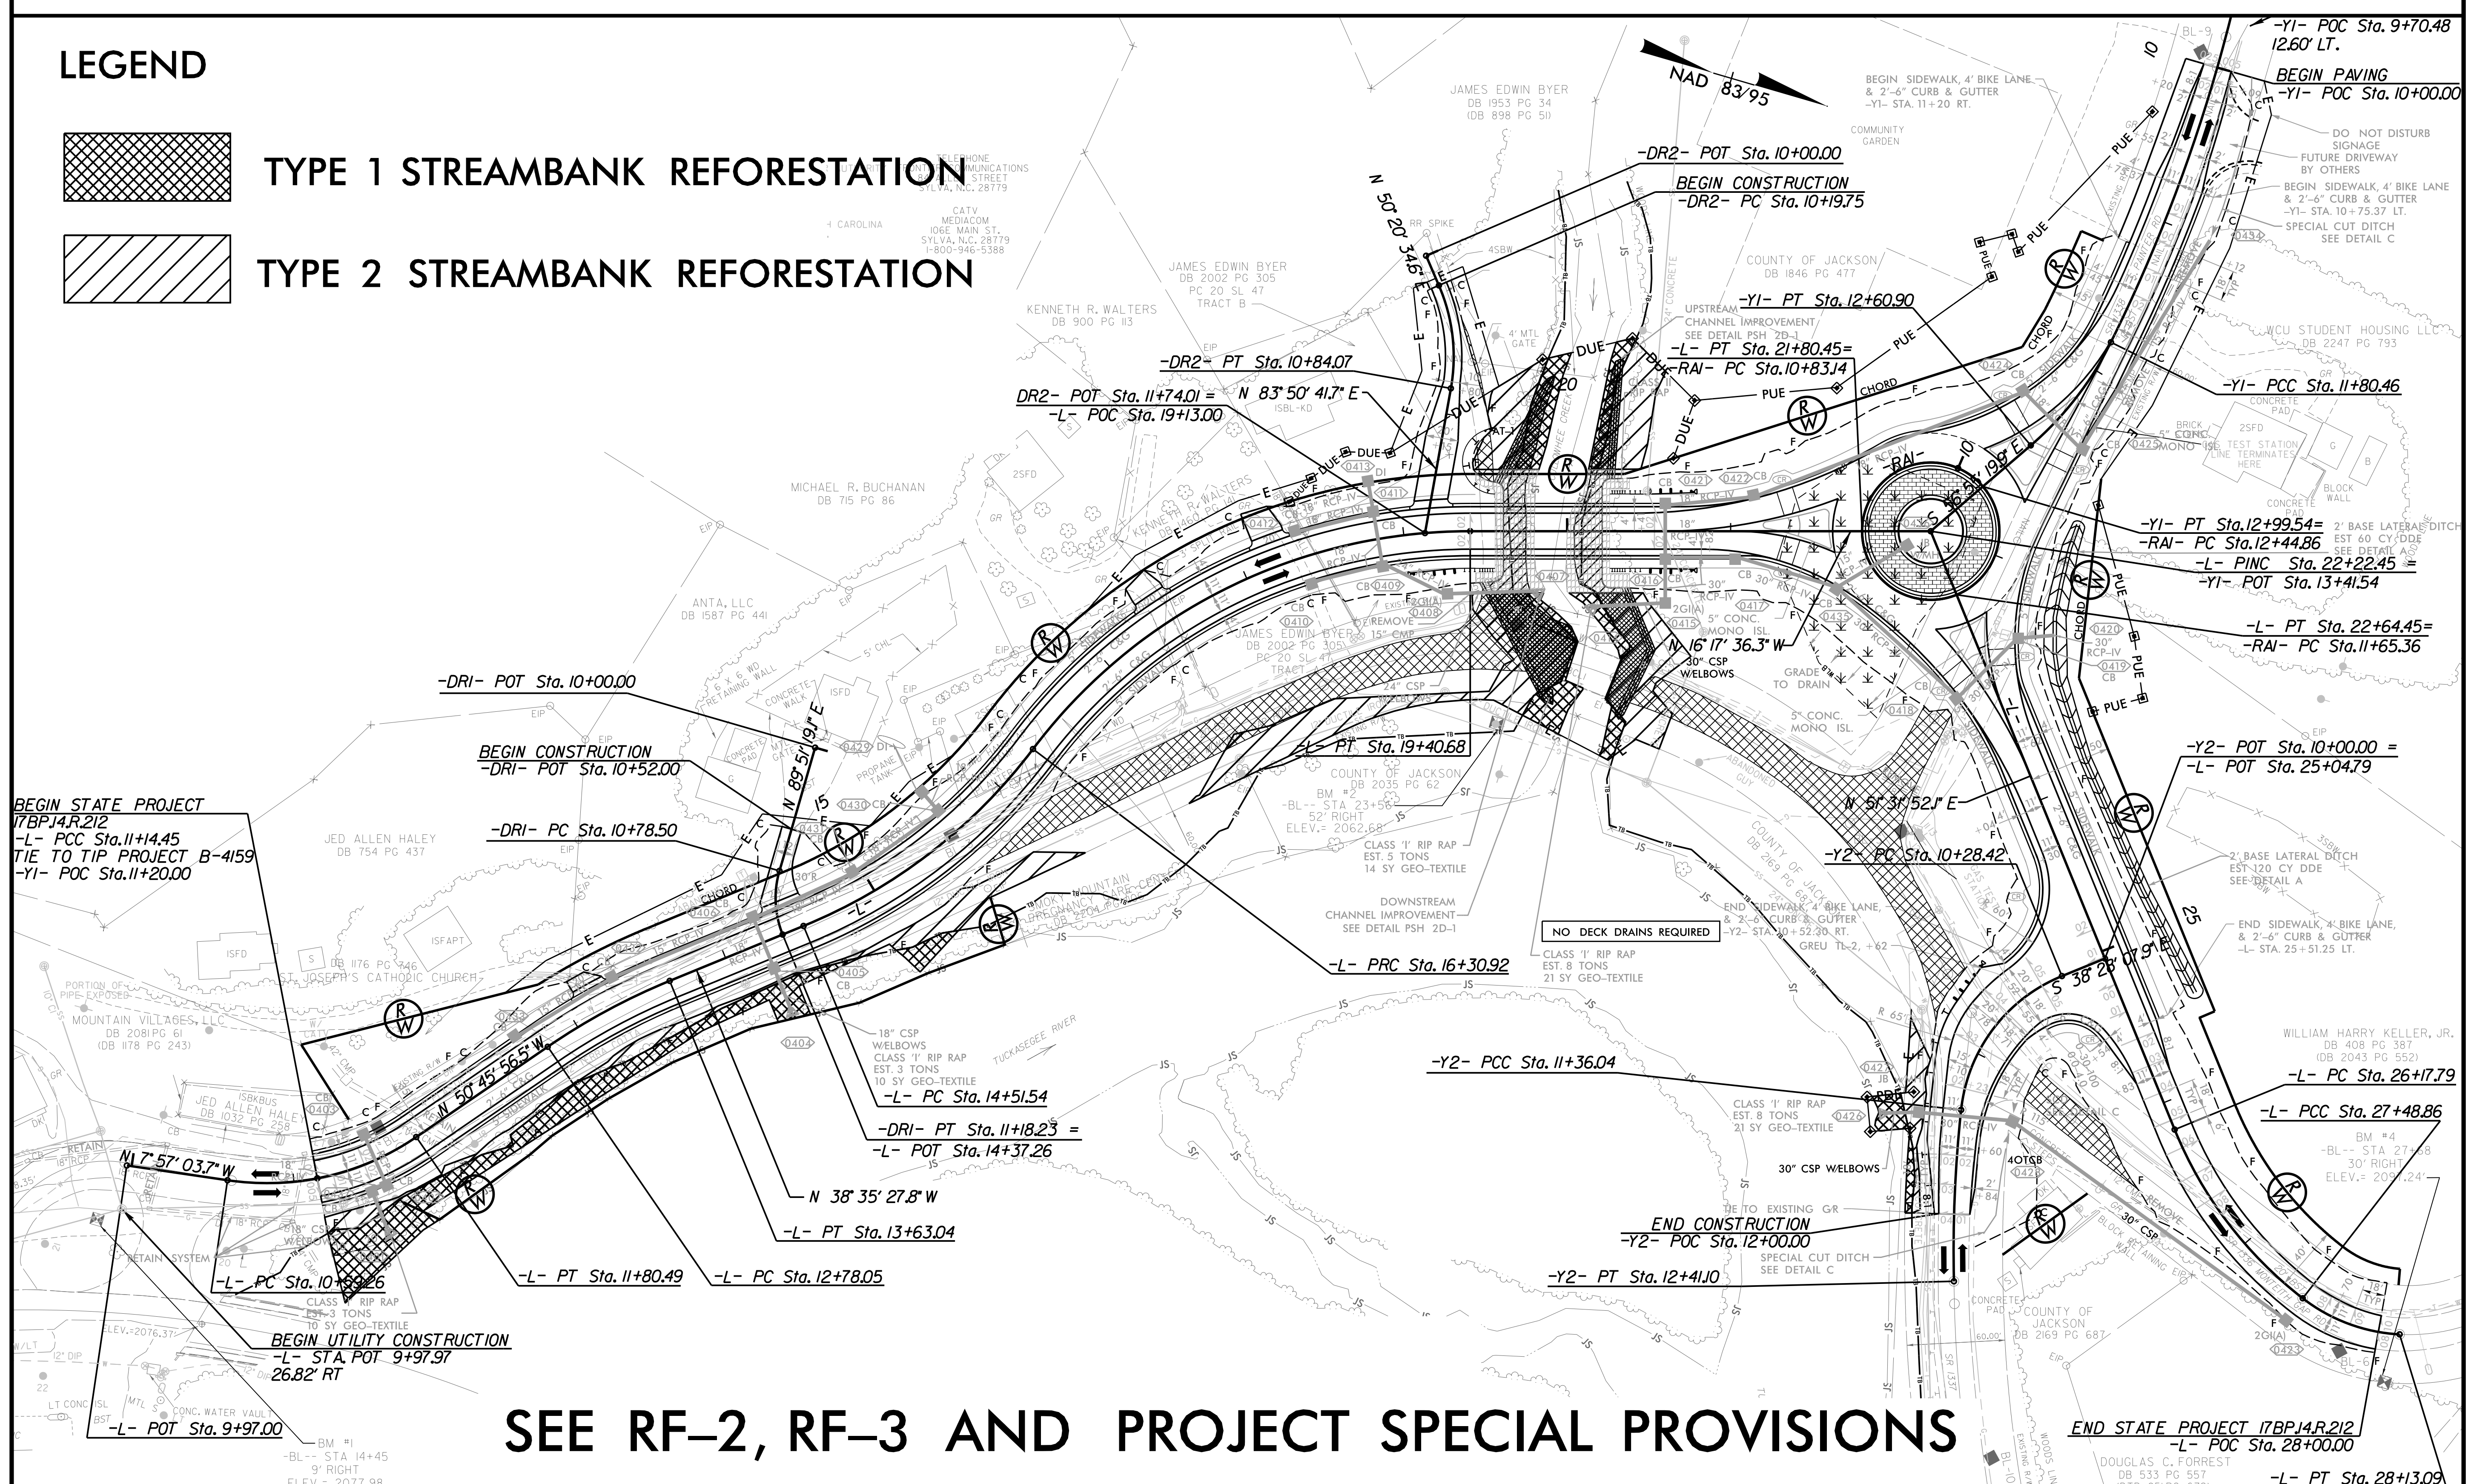

### SEE RF-2, RF-3 AND PROJECT SPECIAL PROVISIONS

END STATE PROJECT 17BPJ4R.212  
 -L- POC Sta. 28+00.00  
 DOUGLAS C. FORREST  
 DB 533 PG 557  
 -L- PT Sta. 28+13.09