	PROJECT:17BP.14.R.212		<u>STD.</u> 904.1 904.5 910.4	ORIENTATION OF GROUND MOU MOUNTING OF TYPE 'D', 'E' A
	STATE		EM NO.	SUMMARY OF
	C204715 <i>S</i> ²	DESC. NO. 40720000 41020000 41161000 41550000 41920000	00 904 00 904 00 907	SUPPORTS, 3 LB S SIGN ERECTION, T SIGN ERECTION, F DISPOSAL OF SIGN DISPOSAL OF SUPF
	TRACT:	PLA	N REVIE	WED BY: N.C.D.O.T. SIGNING AN
	CON			SIGNING & DELINEATION STAN SIGNING & DELINEATION PROJ
1		ī.		

STATE OF NORTH CAROLINA **DEPARTMENT OF TRANSPORTATION**

SIGNING PLAN JACKSON COUNTY

LOCATION: SR 1336 (MONTEITH GAP ROAD) FROM NORTH OF SR 1002 (OLD CULLOWHEE ROAD) TO NORTH OF SR 1337 (LEDBETTER ROAD)

ARD DRAWING


AR IN "ROADWAY STANDARD DRAWINGS" -OF TRANSPORTATION - RALEIGH, N.C., IS PROJECT AND BY REFERENCE HEREBY ARE

OUNTED SIGNS AND 'F' SIGNS ON 'U' CHANNEL POSTS UT WITH PEDESTRIAN

QUANTITIES		
IPTION	QUANTITY	UNIT
STEEL U-CHANNEL TYPE E RELOCATE SIGN TYPE E N SYSTEM, U-CHANNEL PORT, U-CHANNEL	523 48 1 24 1	L.F. EA. EA. EA. EA.

ND DELINEATION UNIT

NDARDS ENGINEER JECT DESIGN ENGINEER

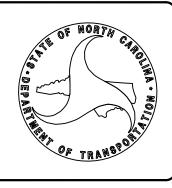

PLAN PREPARED BY: HDR Engineering,

RON KING, P.E. ____ PROJECT ENGINEER RICHARD DRAYTON PROJECT DESIGN ENGINEER

			PROJECT NO. 17BP.14.R.212	SHEET NO. SIGN-1			
			10				
			2/7/2022				
			DATE: 5/7/2022 SEAL				
			TH CAR	IN THE			
			SEAL 022959				
			DOLESSO				
				un the second seco			
			UNLESS ALL SIGNATURE	SCOMPLETED			
	GENERAL	, NOTES					
GNS FURNIS	SHED BY STATE						
ONFIRM IN WR	RITING AT LEAST 4 MONTHS IN ADV FURNISHED SIGNS WILL BE RE		DATE THE				
F REMOVAL C	OR RELOCATION OF SIGNS ON F IS REQUIRED DUE TO CONSTRU	PRIVATE STREET					
HALL INFORM	A THE ENGINEER. THE WORK W	VILL BE COMPLE	TED BY OTHERS.				
	ATIONED OR DIMENSIONED ON F ELD LOCATED BY THE ENGINEEF G SIGNS ON "U" CHANNEL POS						
MOVED AND	DISPOSED OF UNLESS OTHERWING SIGNS ARE REMOVED AND IN	ISE NOTED ON PI	LANS.				
HE RE-ERECT	TION SHALL IMMEDIATELY FOLL JND FOR TYPE E & F SIGNS SH	OW THE REMOVAL	-•				
	PLANS FOR GUARD/GUIDE RAII						
			ے ا				
		CT NOTE.	<u>s</u>				
	1. DISPOSAL OF S	IGN SYSTEM	, U-CHANNEL				
	2. RELOCATE SIGN		, ,				
\bigcap	<i>I</i>	NDEX					
	SHEET NO.	DESC	RIPTION				
	SIGN-1	TITLE S	HEET				
	SIGN-2	E SHEE	T				
	SIGN-3 & 3A	SIGN DE	TAIL SHEETS				
				J			
s, Inc. of	the Carolinas)			

HDR Engineering, Inc. of the Carolinas 555 Fayetteville St, Suite 900 Raleigh, N.C. 27601 N.C.B.E.L.S. License Number: F-0116