

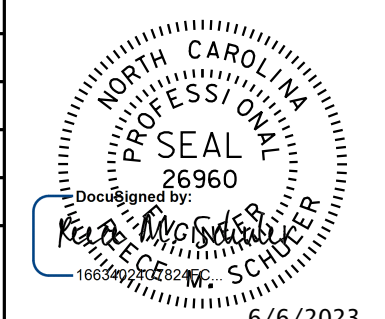


DESIGNED BY: DRD  
 DRAWN BY: DRF  
 CHECKED BY: DWH  
 APPROVED BY: RMS  
 REVISED:  
 NORTH CAROLINA DEPARTMENT OF TRANSPORTATION  
 UTILITIES ENGINEERING SEC.  
 PHONE: (919) 707-6690  
 FAX: (919) 250-4151

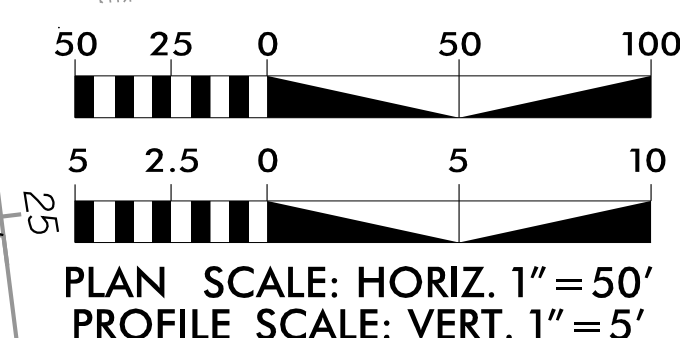


DOCUMENT NOT CONSIDERED FINAL  
 UNTIL ALL SIGNATURES ARE COMPLETED  
 UTILITY CONSTRUCTION  
 PLANS ONLY

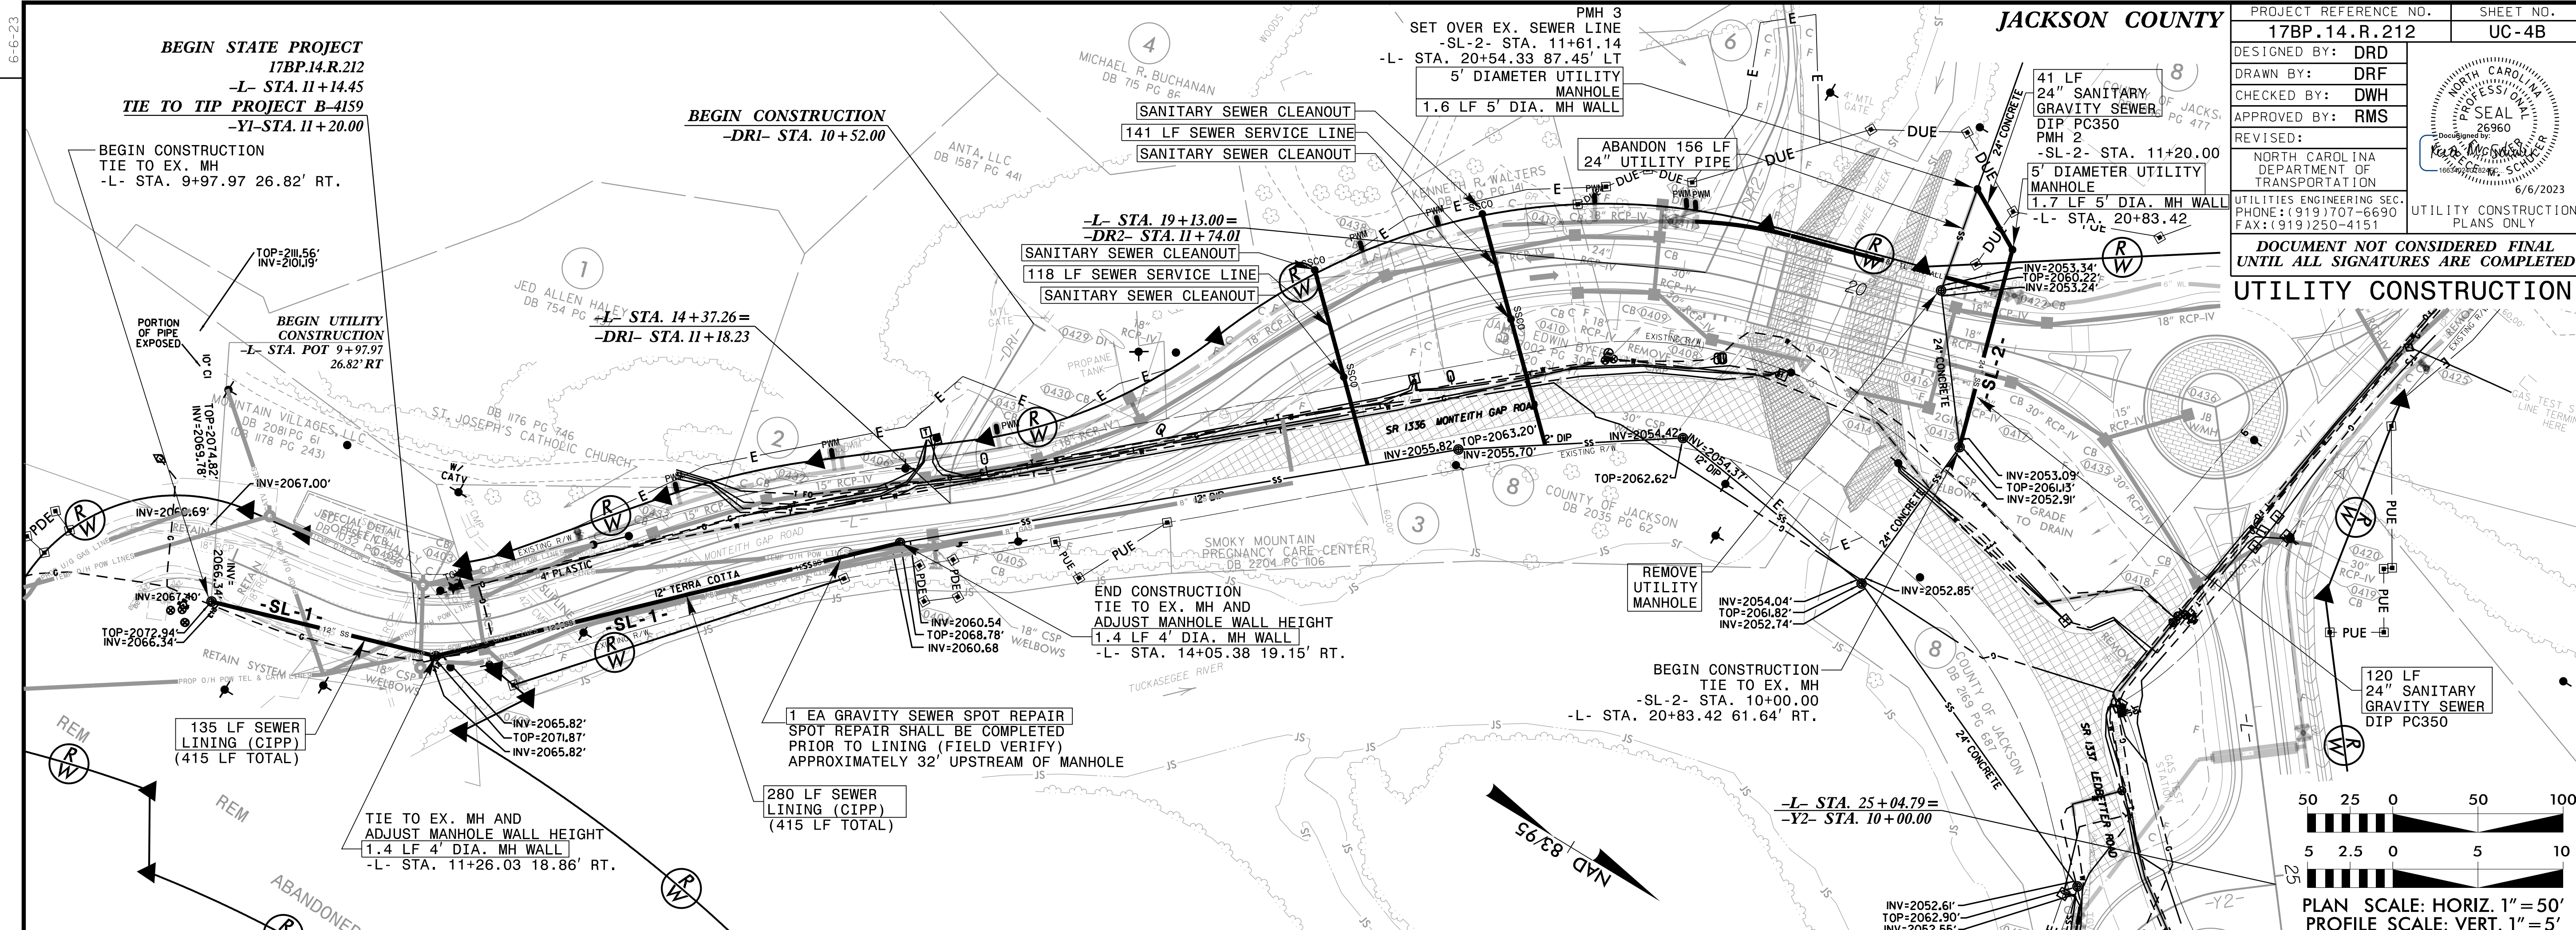

**V&M**  
 Vaughn & Melton  
 Consulting Engineers  
 Asheville, North Carolina  
 704-357-0488 828-355-9933  
 Copyright © 2019 Vaughn & Melton, Inc. All Rights Reserved

**SEWER LINE  
 -SL-2- PROFILE**

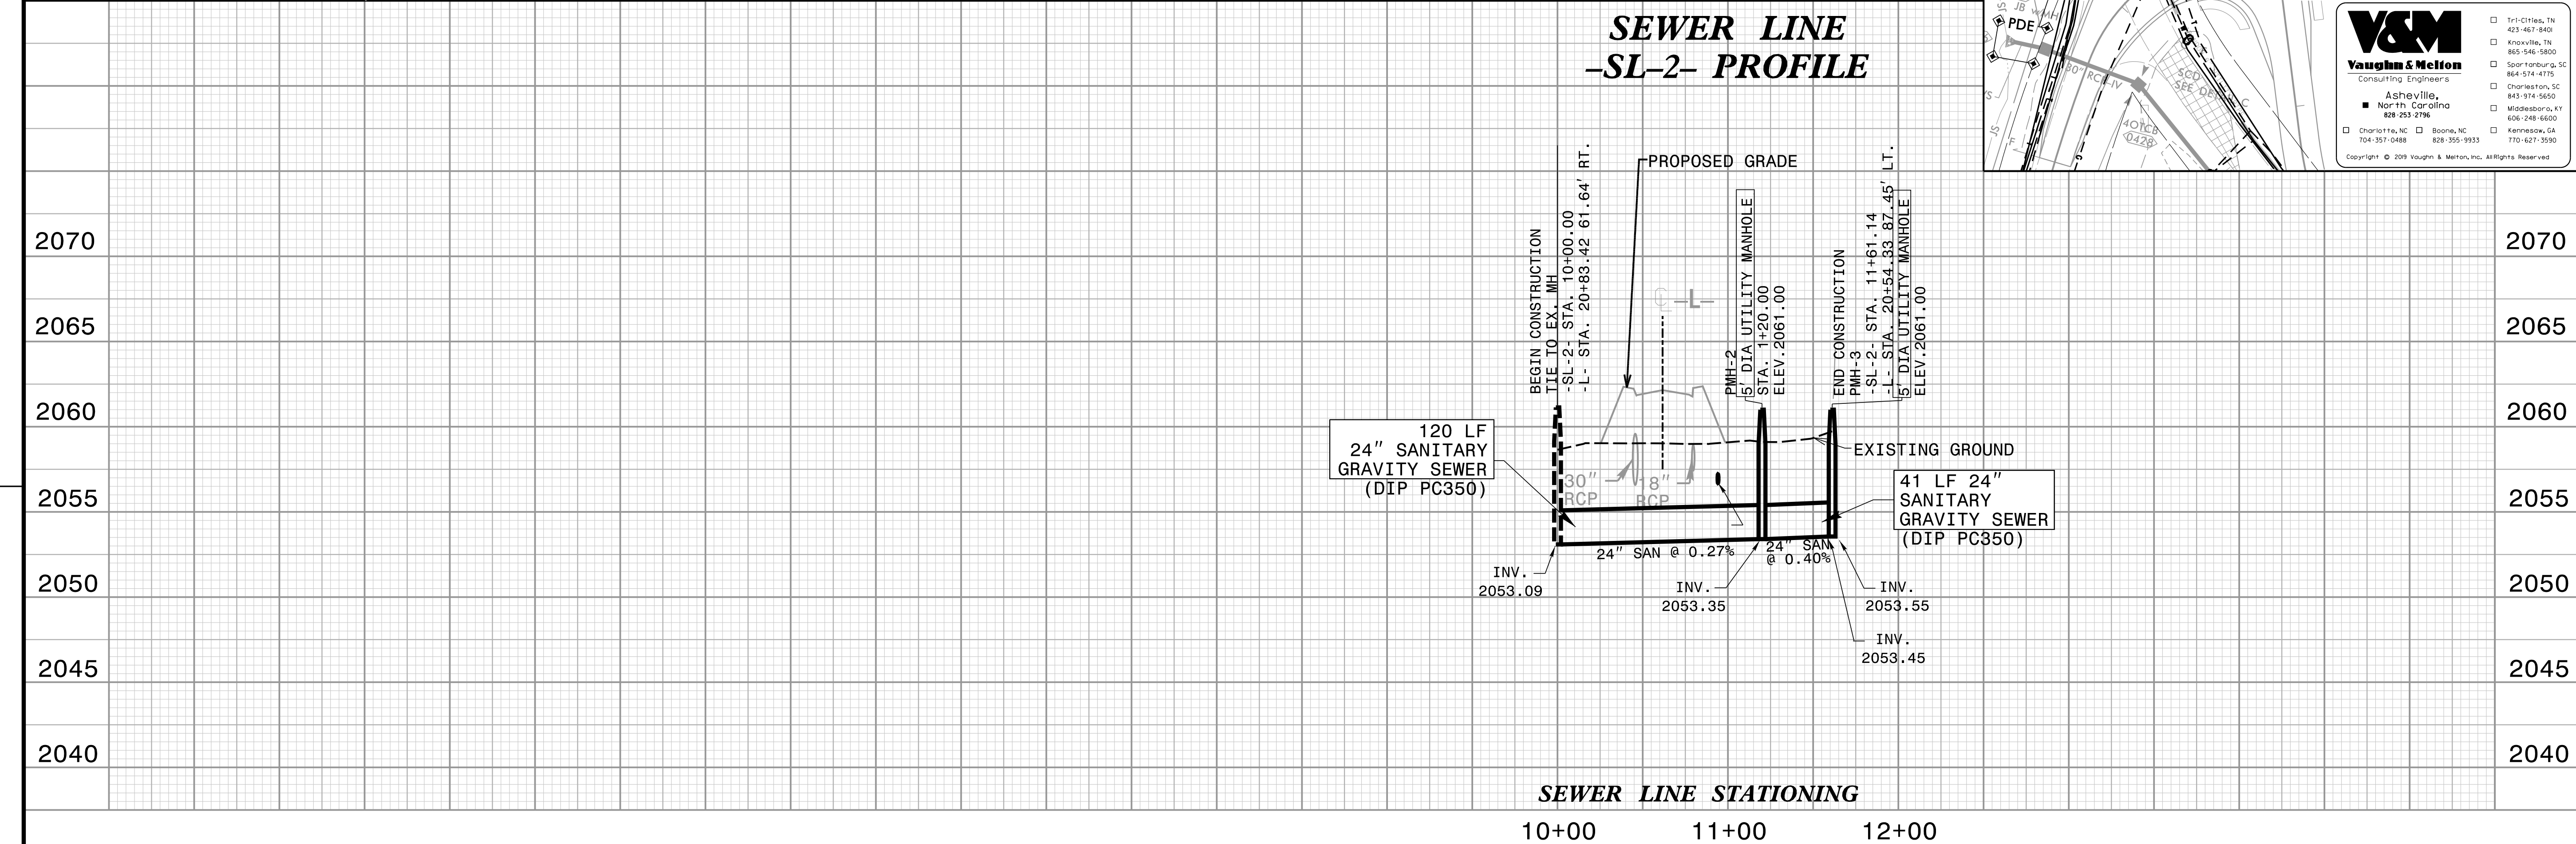

V:\NC\Utility\031730-21 49-0159 CULL BR UC\Utility Coordination\Utilities\490159\_UJT\_UC\_UC-04B.dgn

6-6-23