


6/23/16

	PROJ. REFERENCE NO.	SHEET NO.
	17BP.14.R.212	X-4

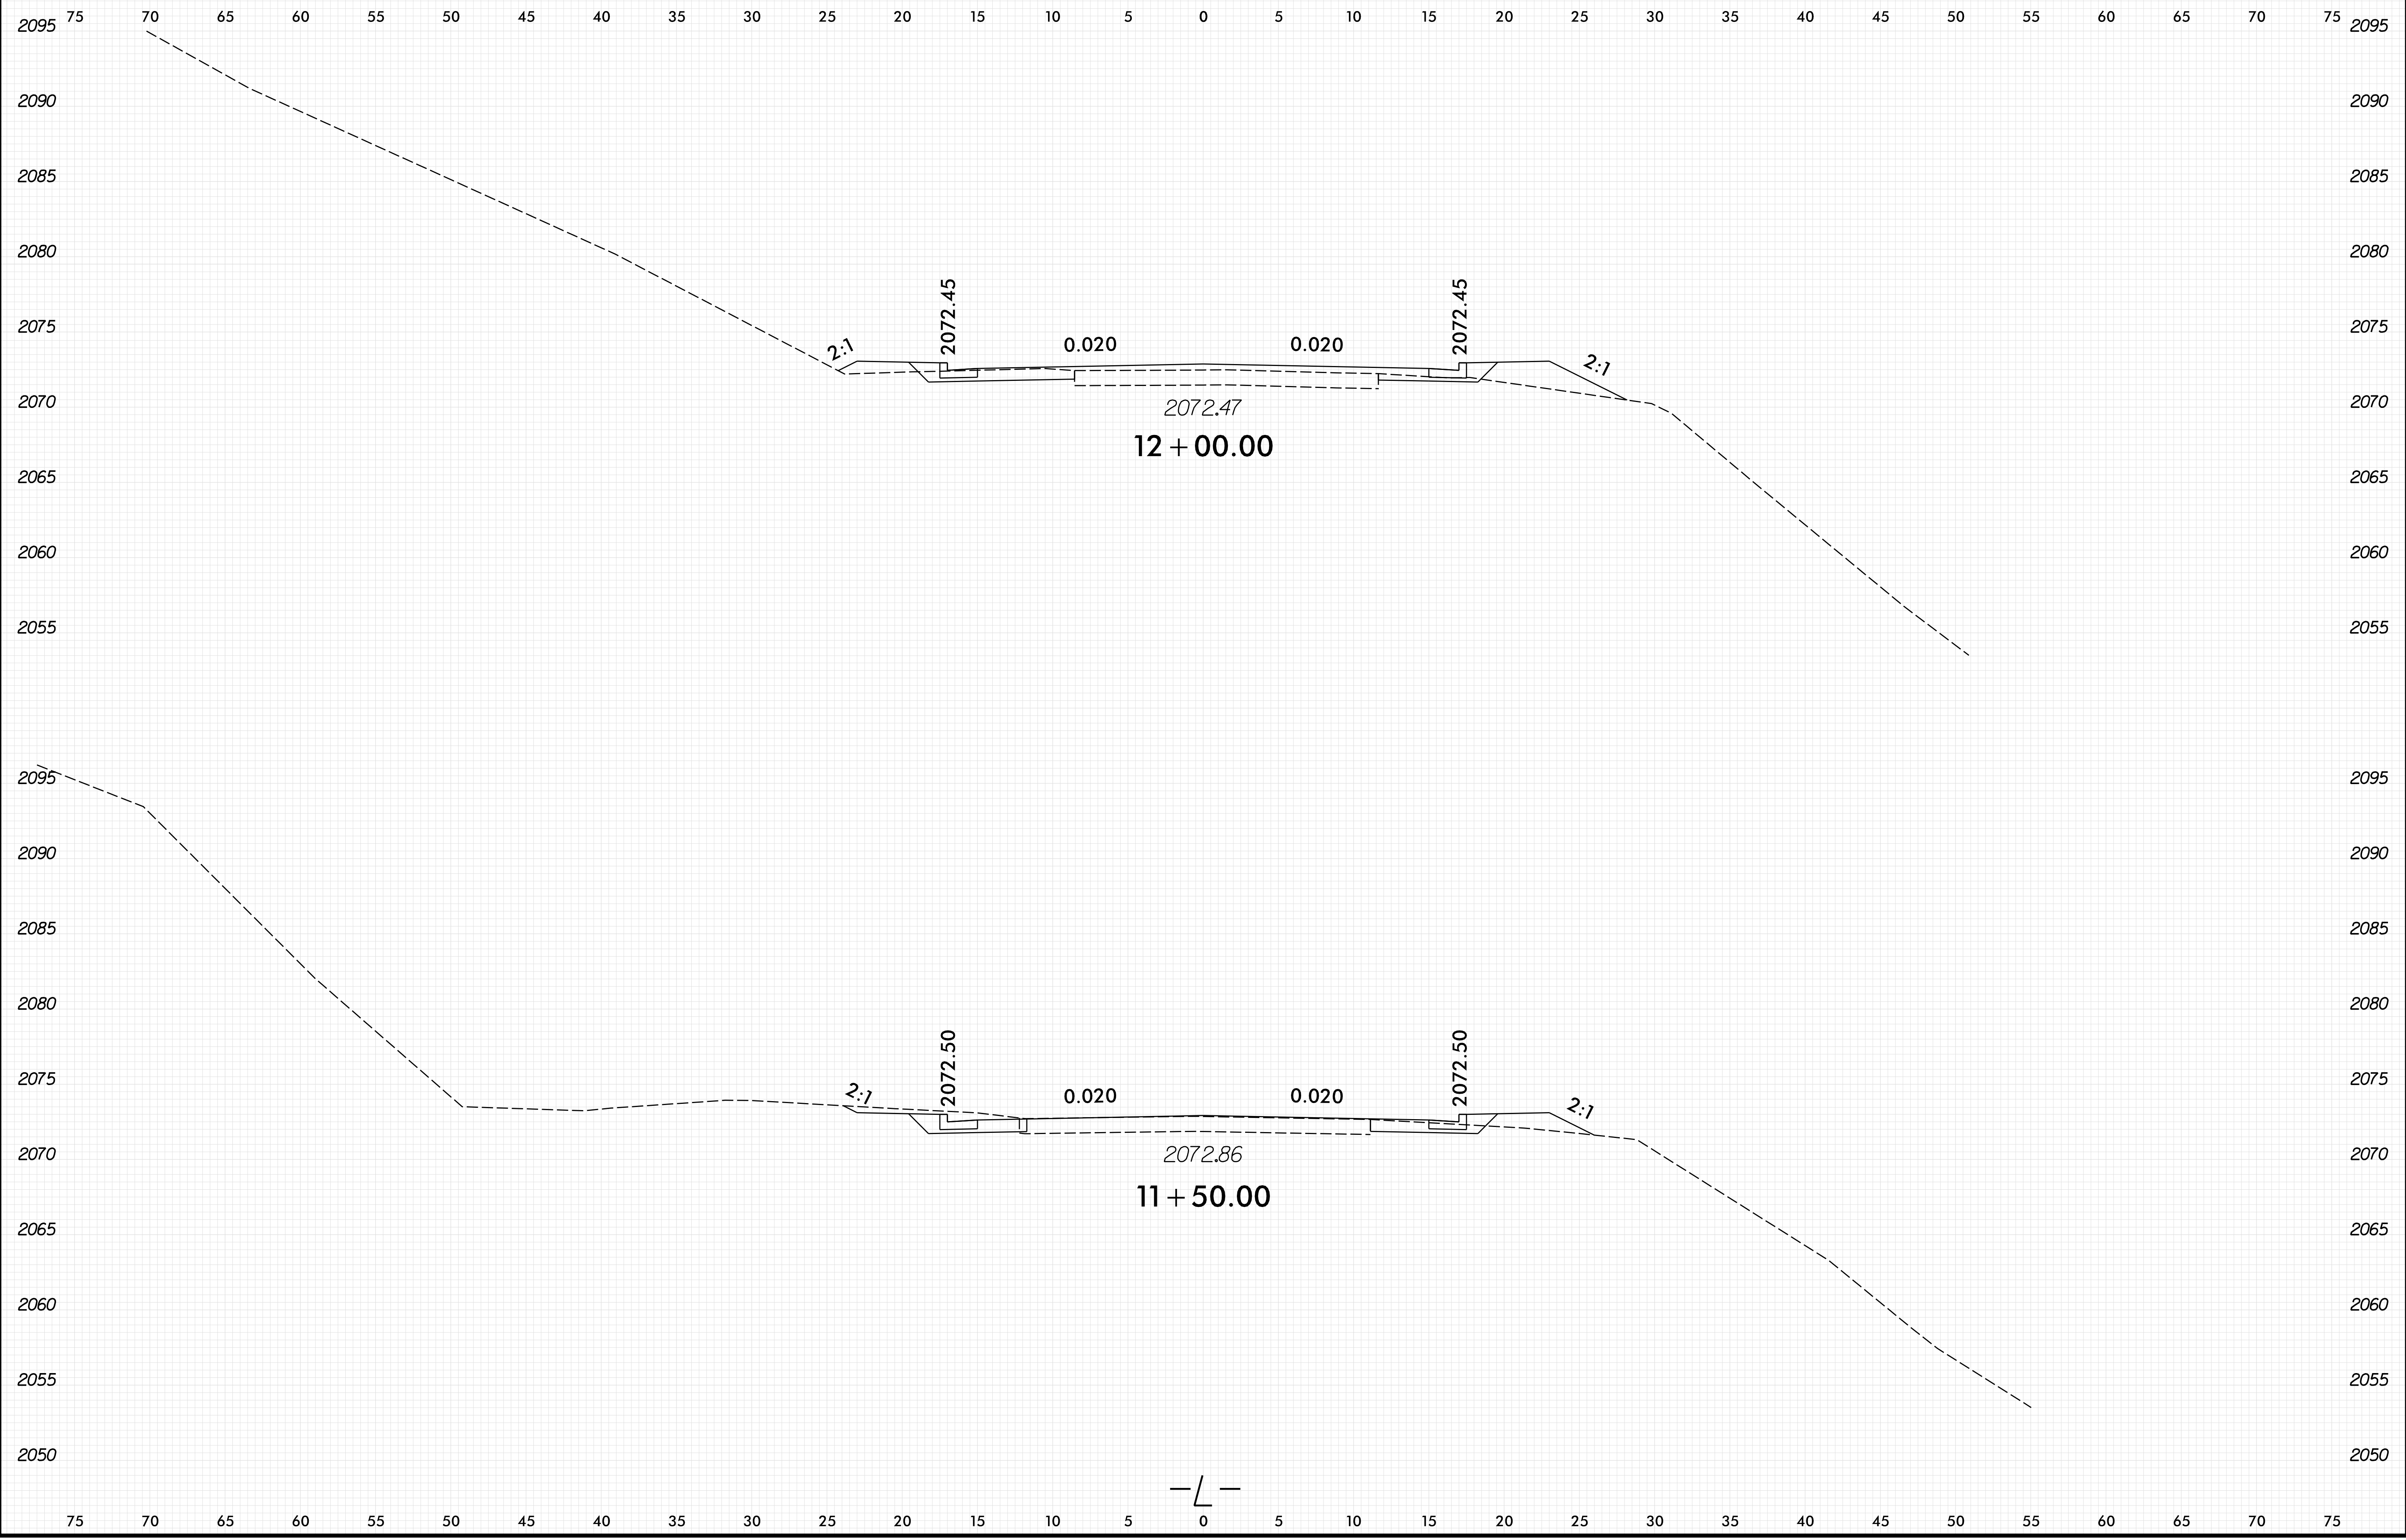

10/1/2021 2:27:16 PM S:\pwworking\east01\ca0410222\490159.RD\Y\_XPL\_L.dgn

