


6/23/16

	PROJ. REFERENCE NO.	SHEET NO.
	17BP.14.R.212	X-6

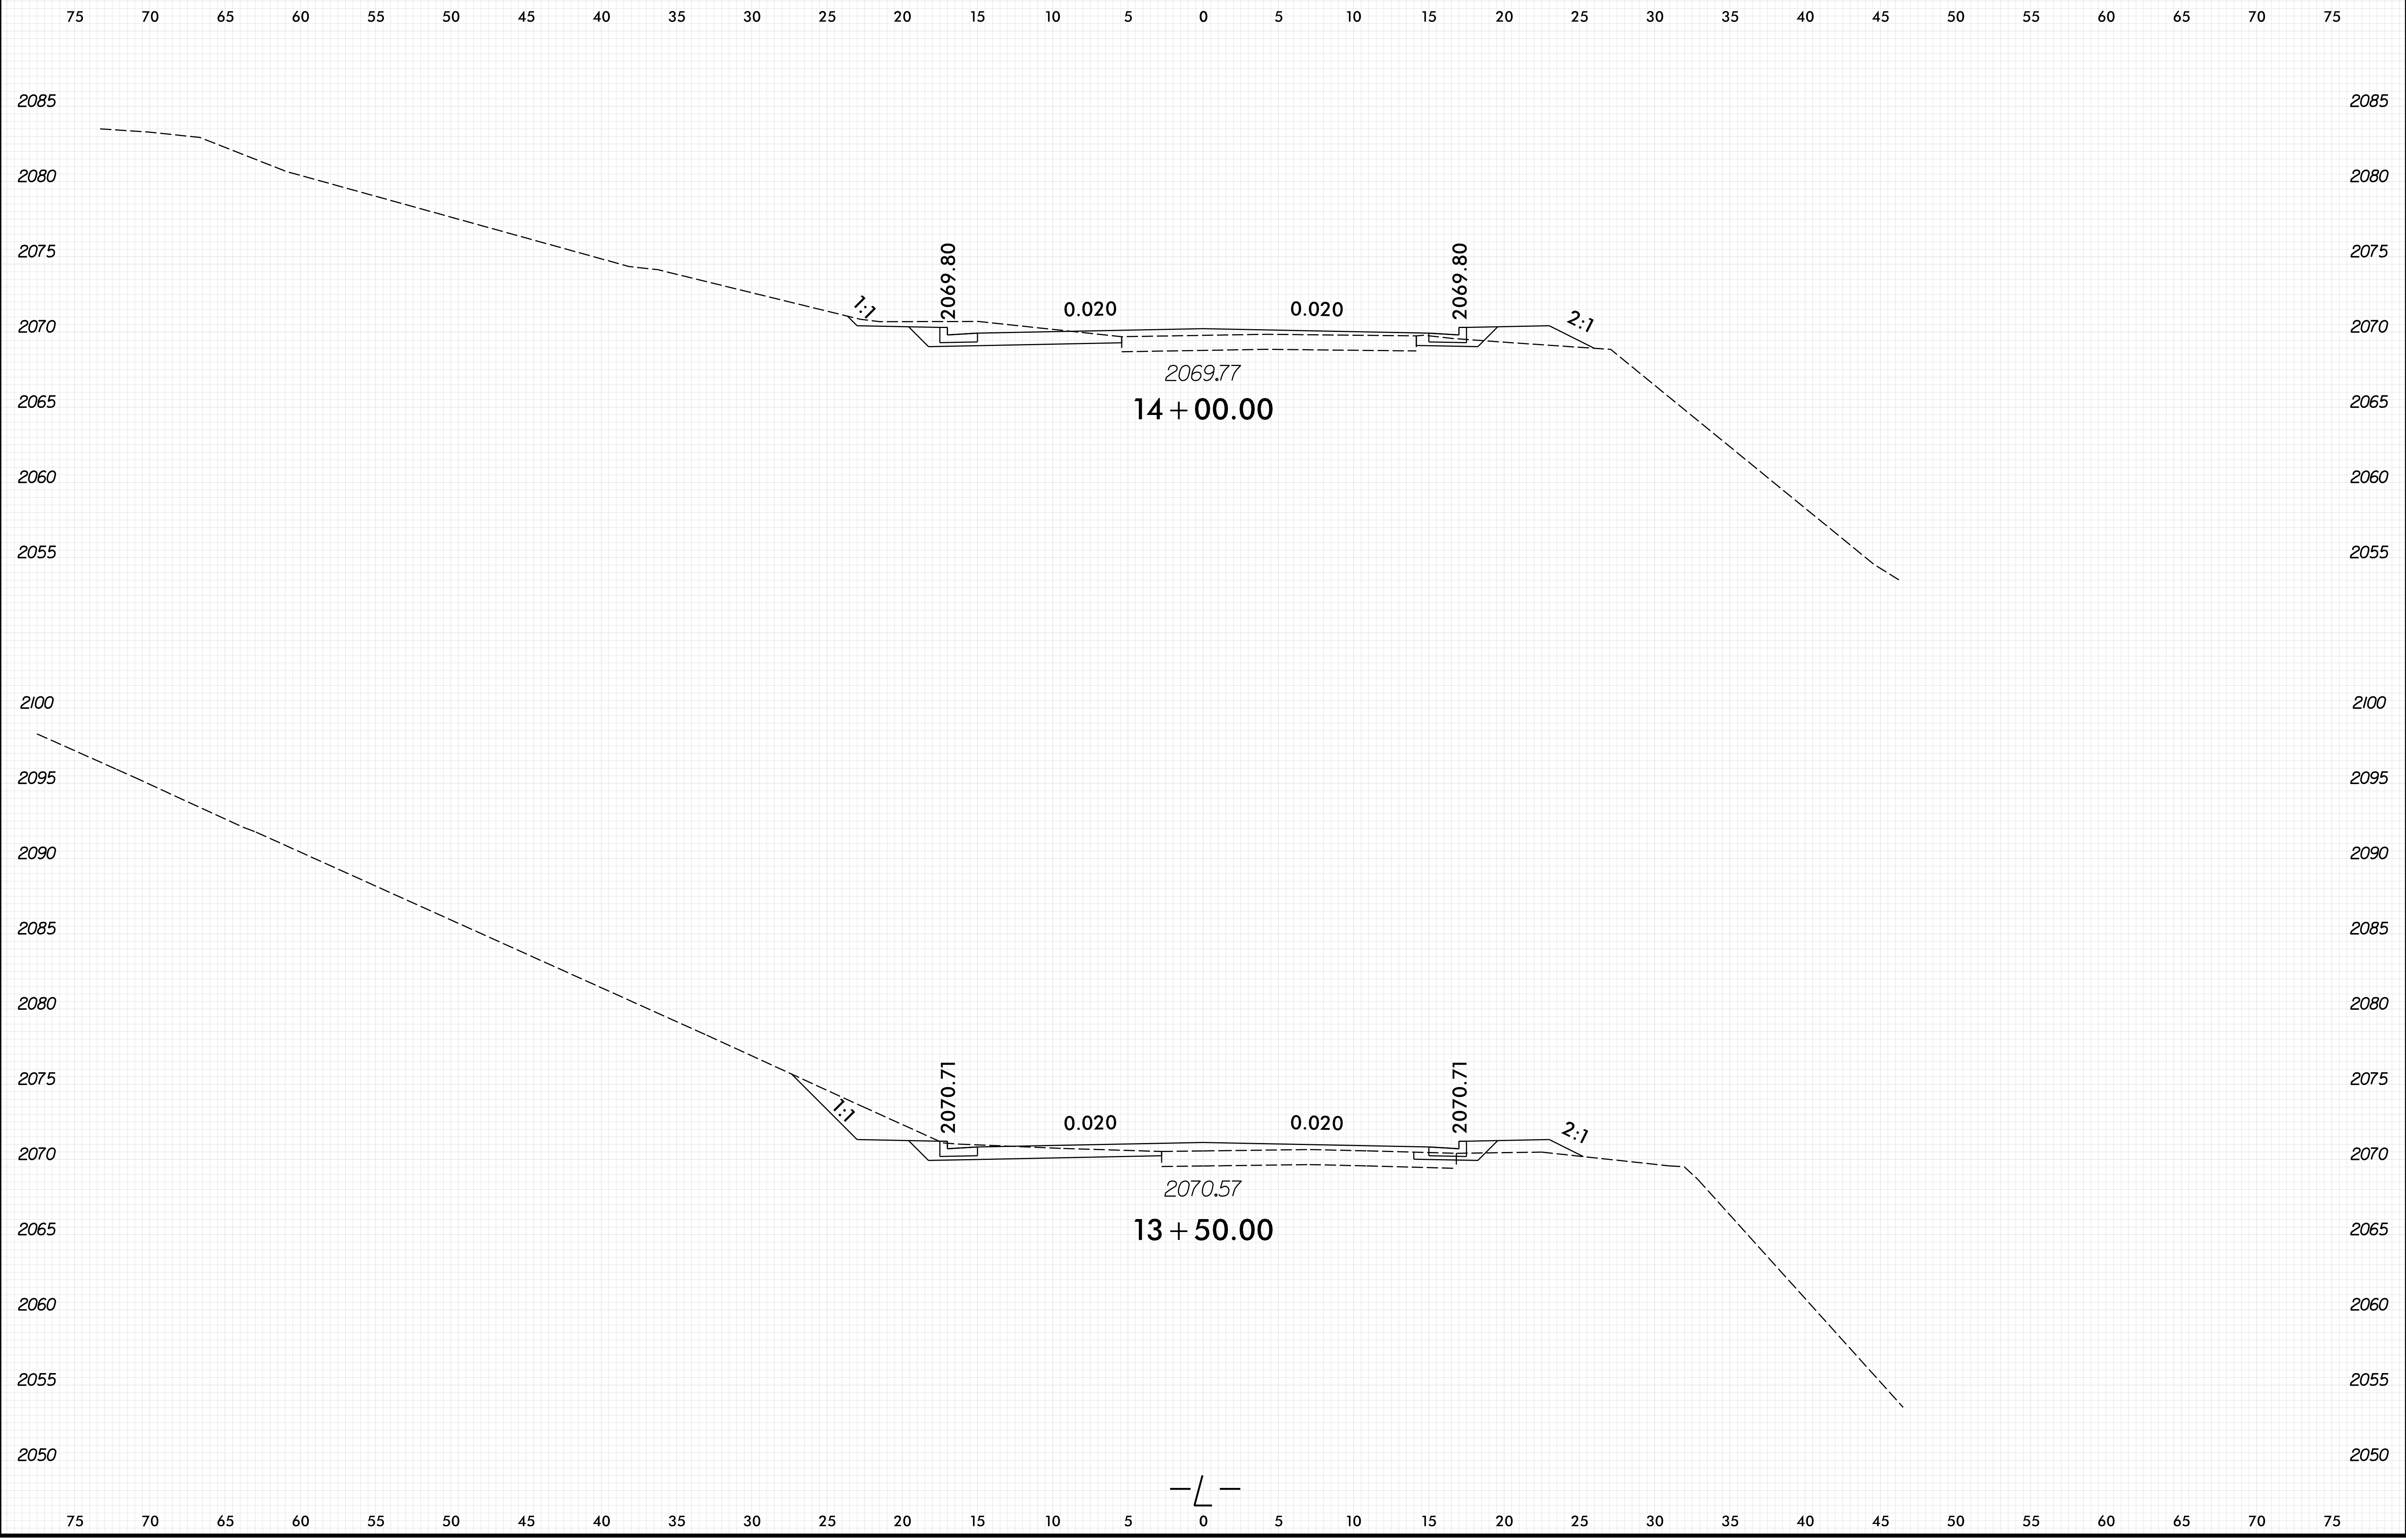

10/1/2021 2:27:13 PM S:\pwworking\east\1\c0410222\490159.rdy_XPL.L.dgn