


6/23/16

	PROJ. REFERENCE NO.	SHEET NO.
	17BP.14.R.212	X-8

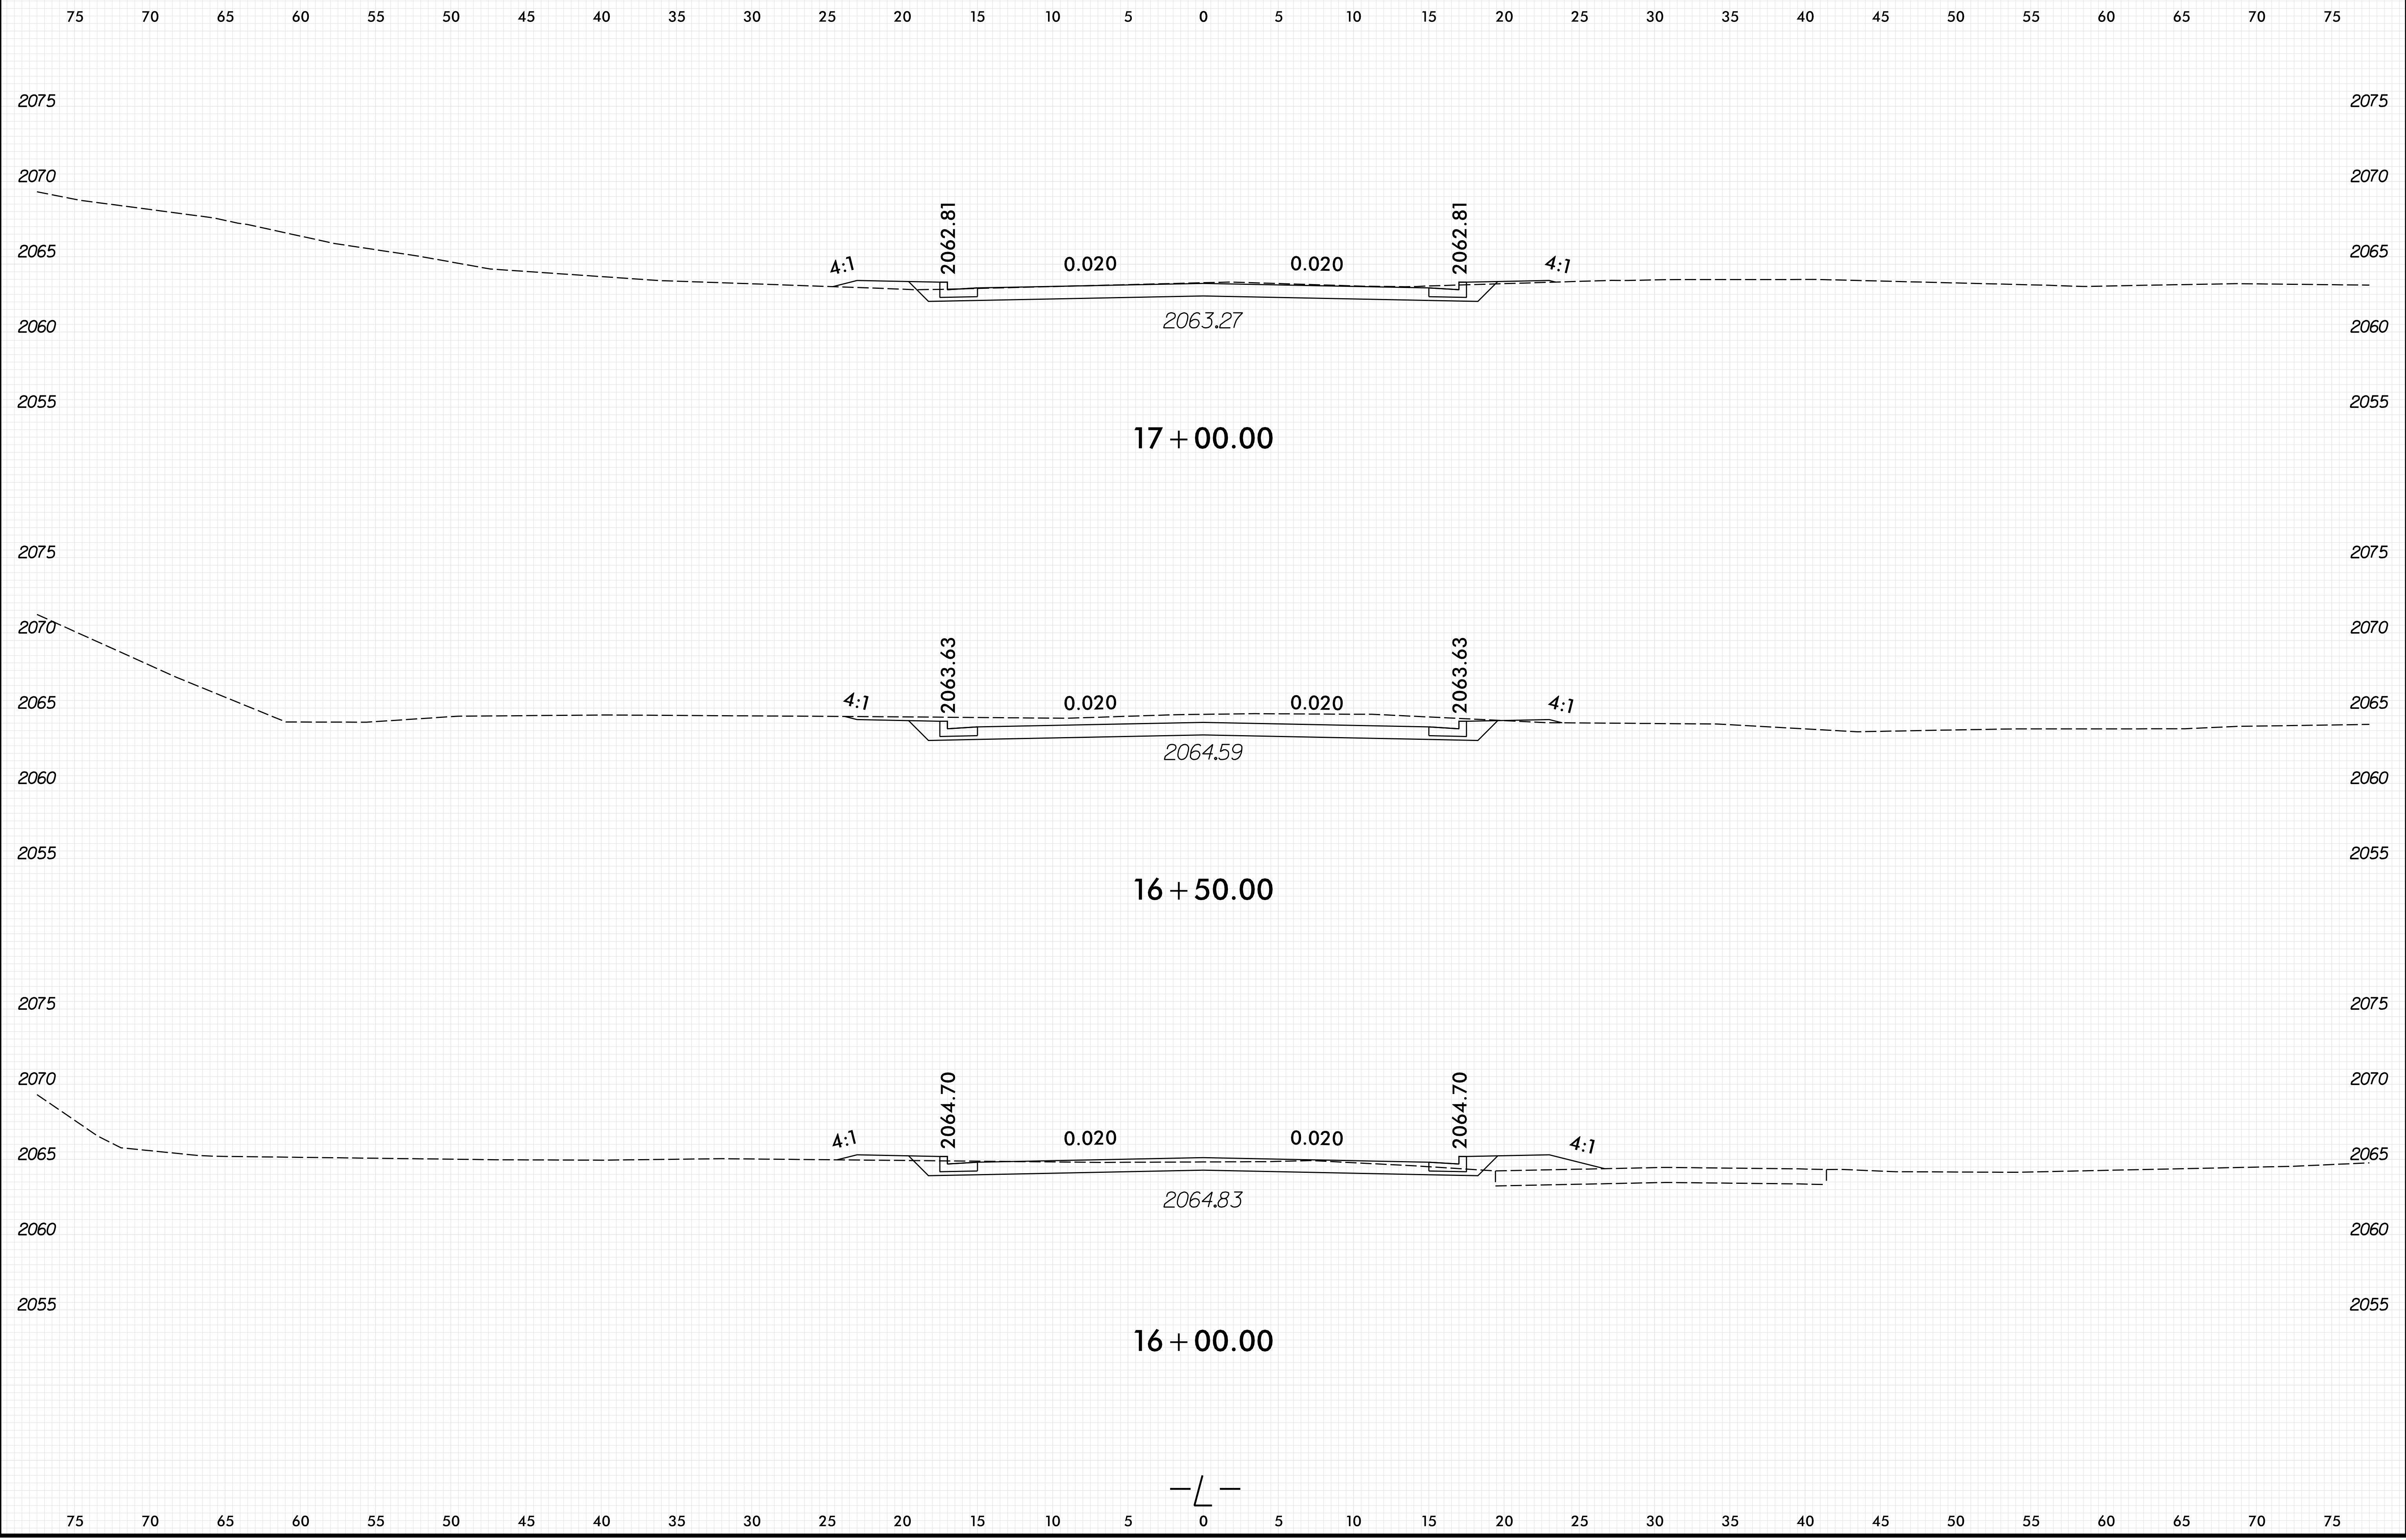

10/1/2021 2:57:21 PM S:\p\p\kyng\east01\ca0410222\490159.RDY\_XPL.L.dgn

