


6/23/16

	PROJ. REFERENCE NO.	SHEET NO.
	17BP.14.R.212	X-10

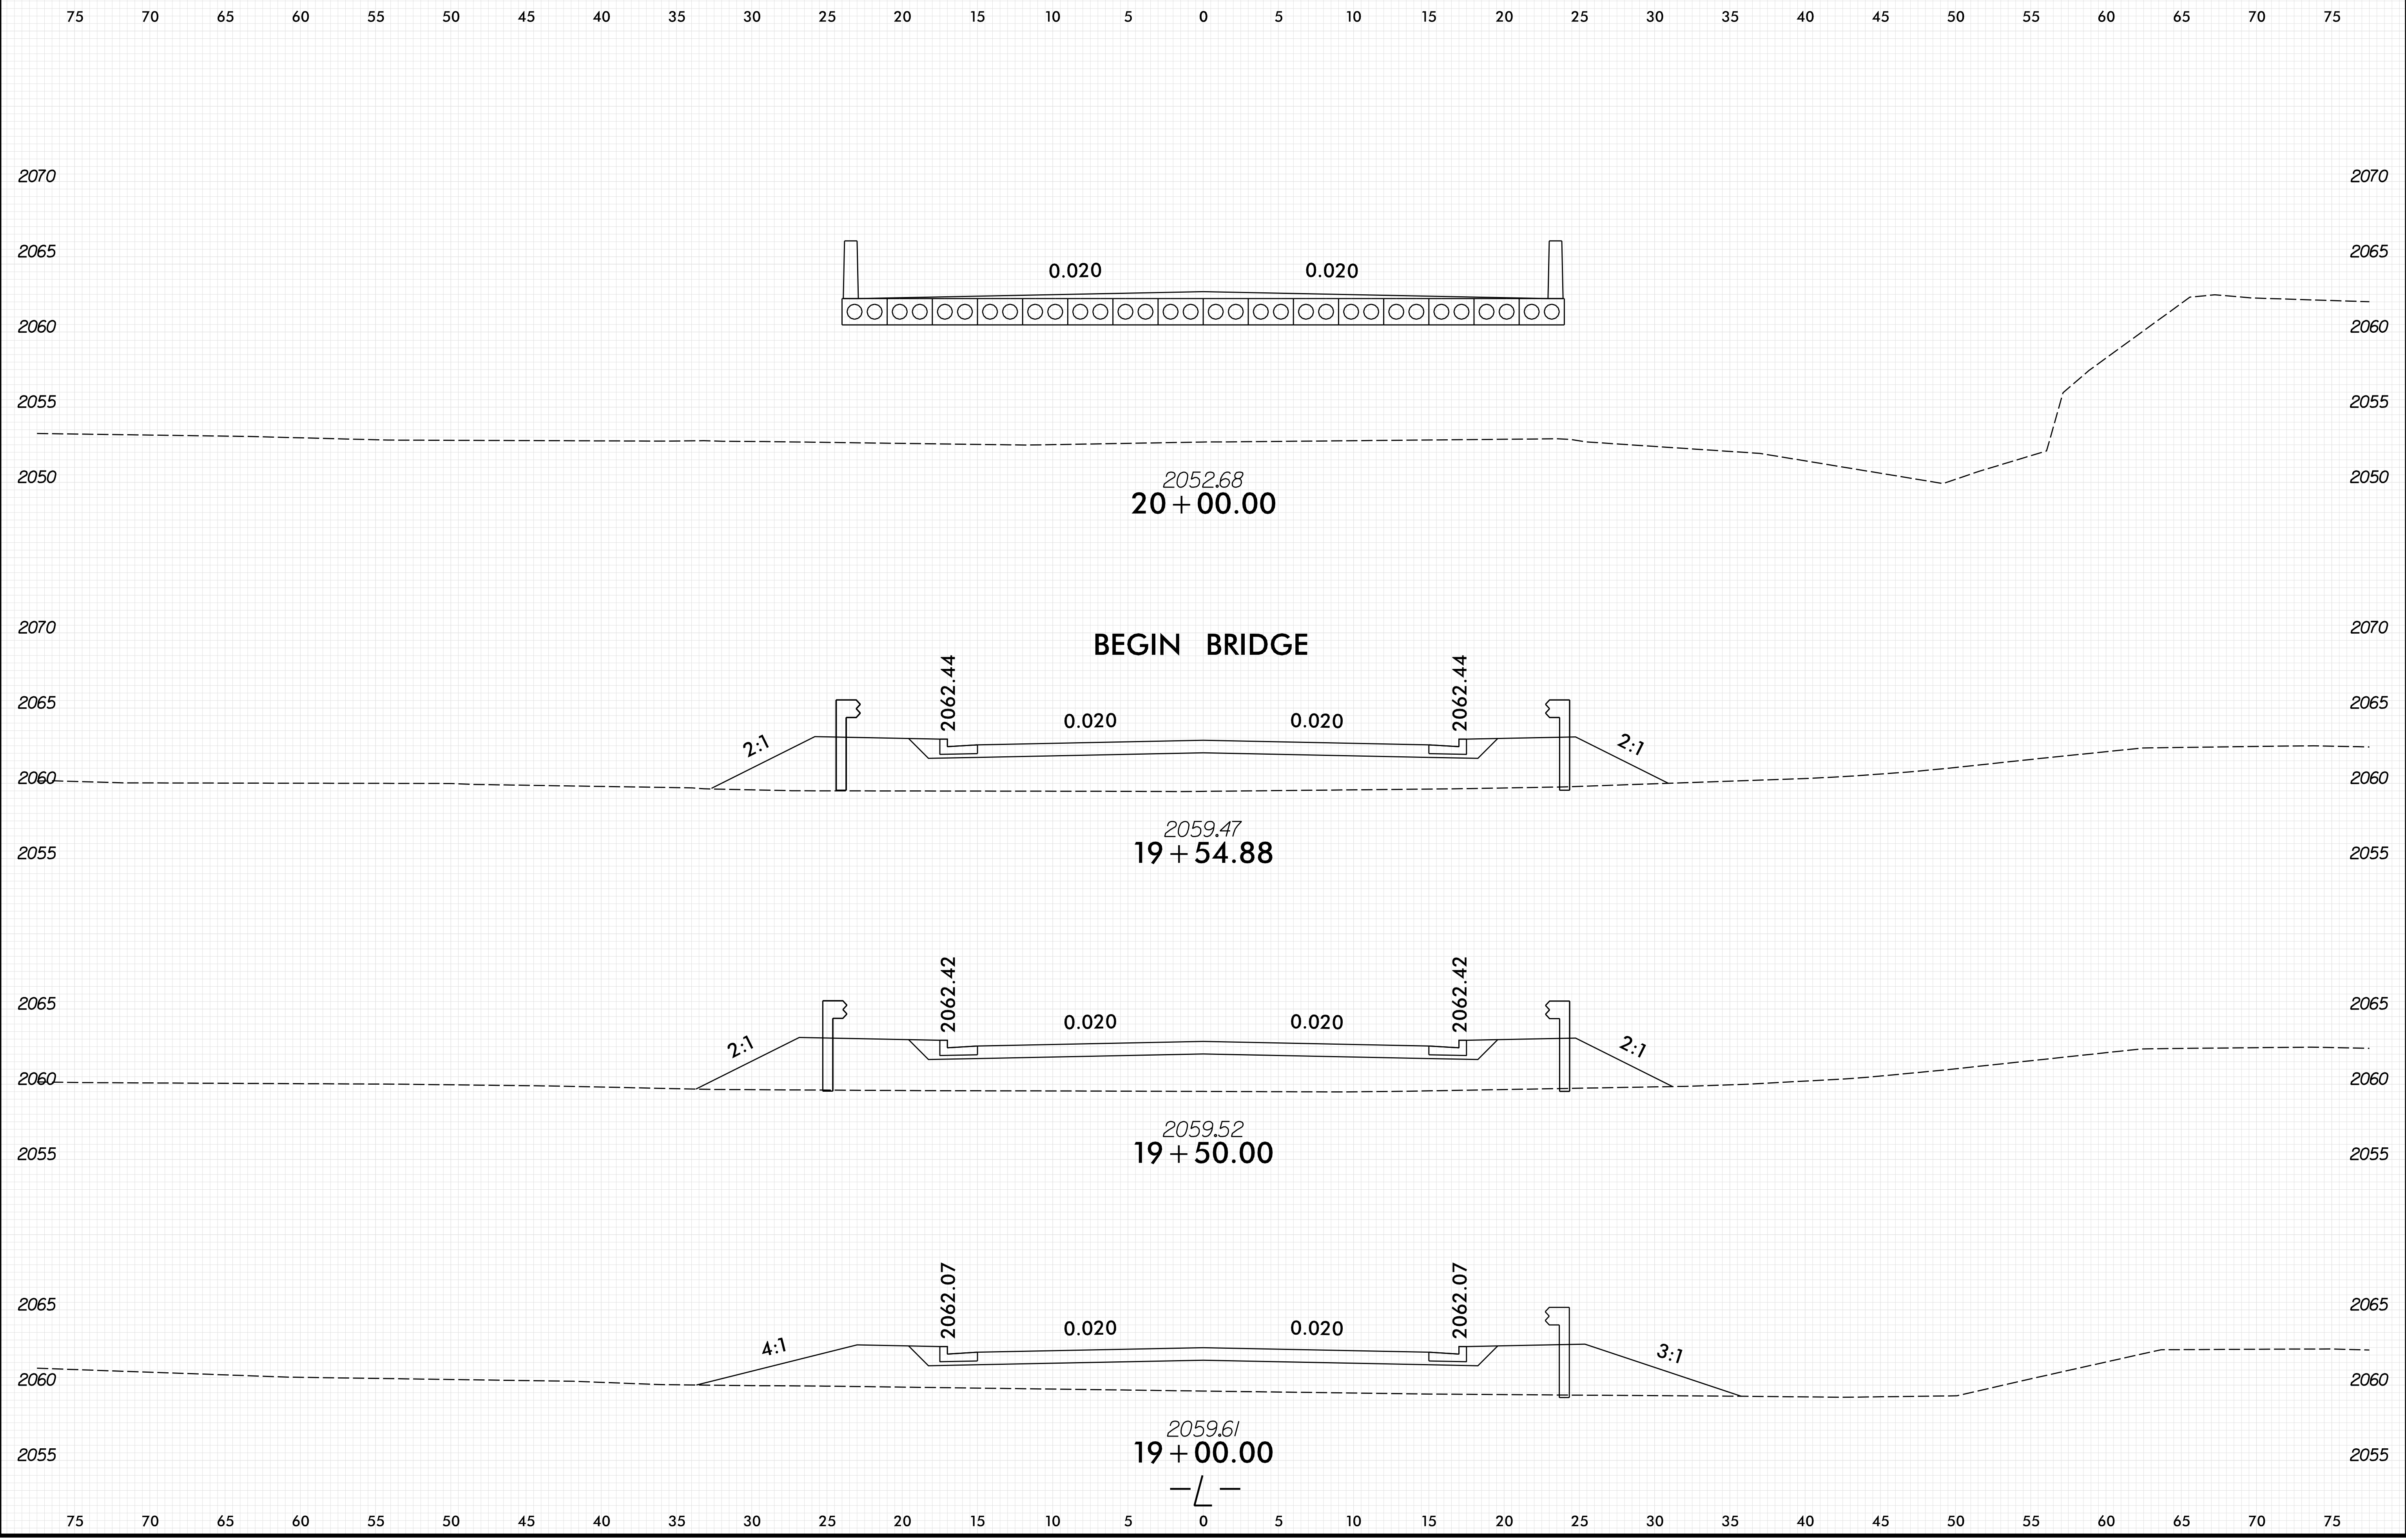

10/1/2021 5:27:22 PM S:\pwworking\beas01\c08410222\490159.FDY\_XPL\_L.dgn