


6/23/16

0 2.5 5	PROJ. REFERENCE NO.	SHEET NO.
	17BP.14.R.212	X-11

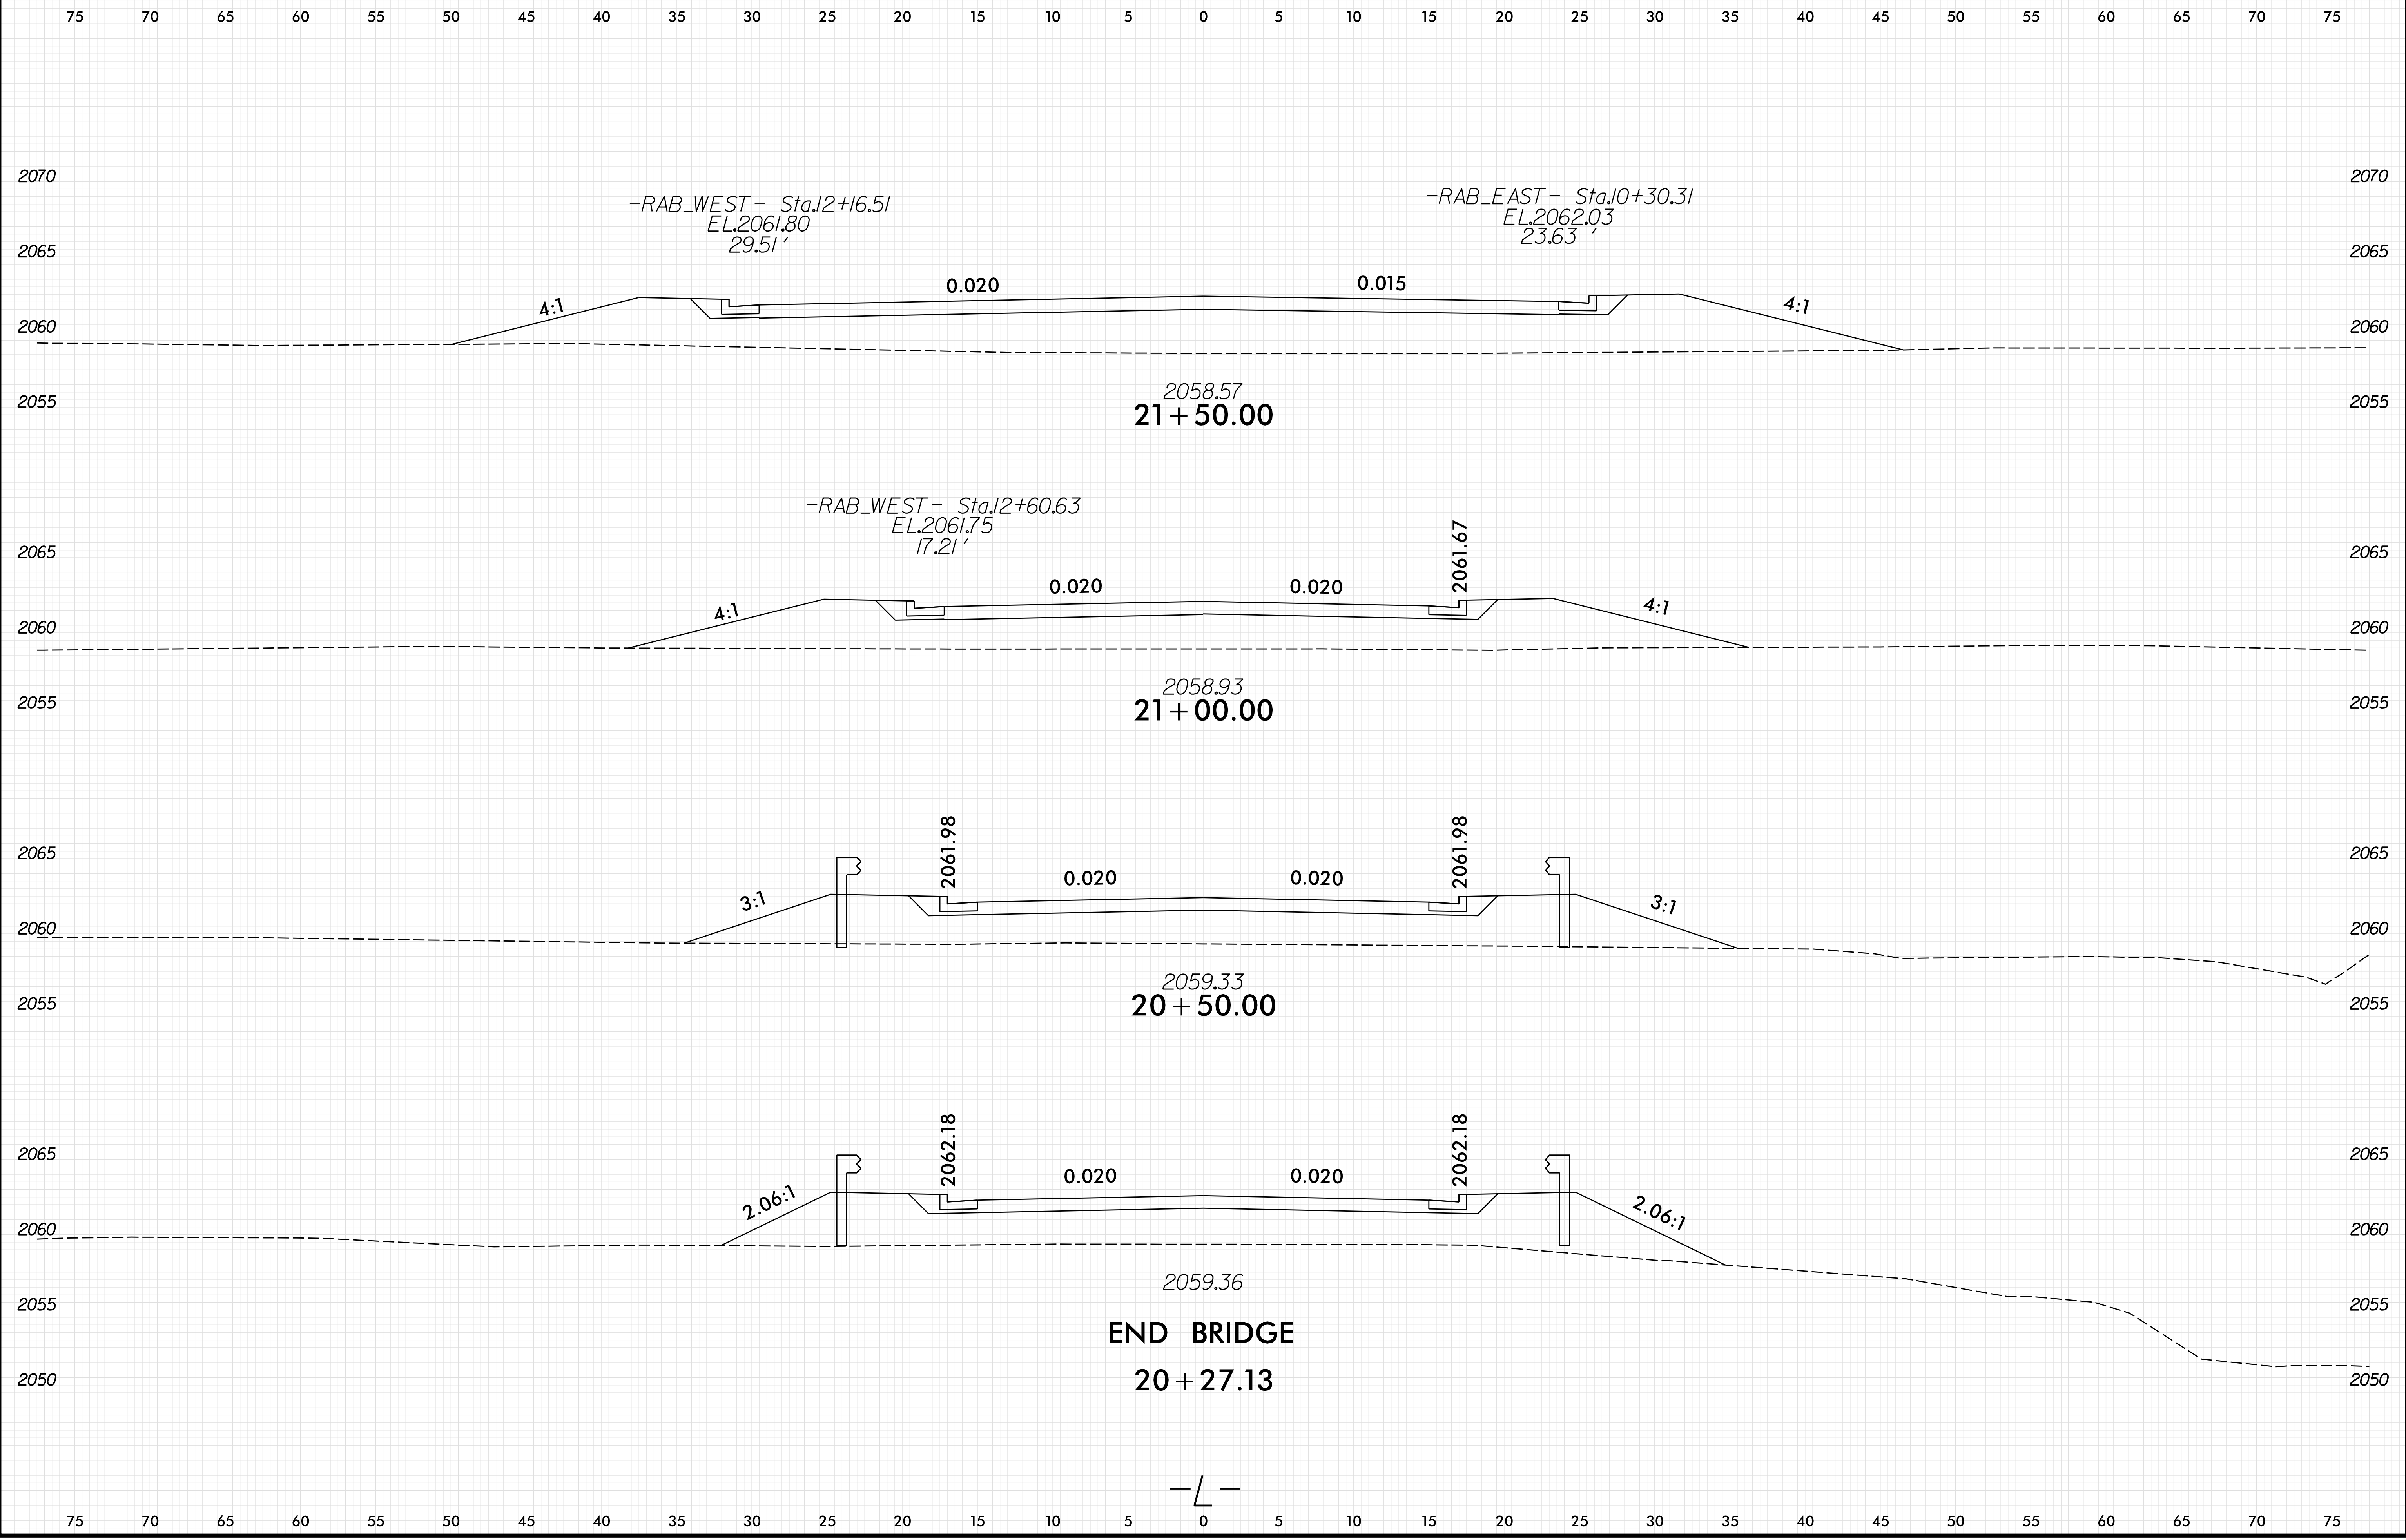

10/1/2021 5:27:23 PM S:\pwworking\leas01\c0410222\490159\FDY_XPL_L.dgn