


6/23/16

	PROJ. REFERENCE NO.	SHEET NO.
	17BP.14.R.212	X-17

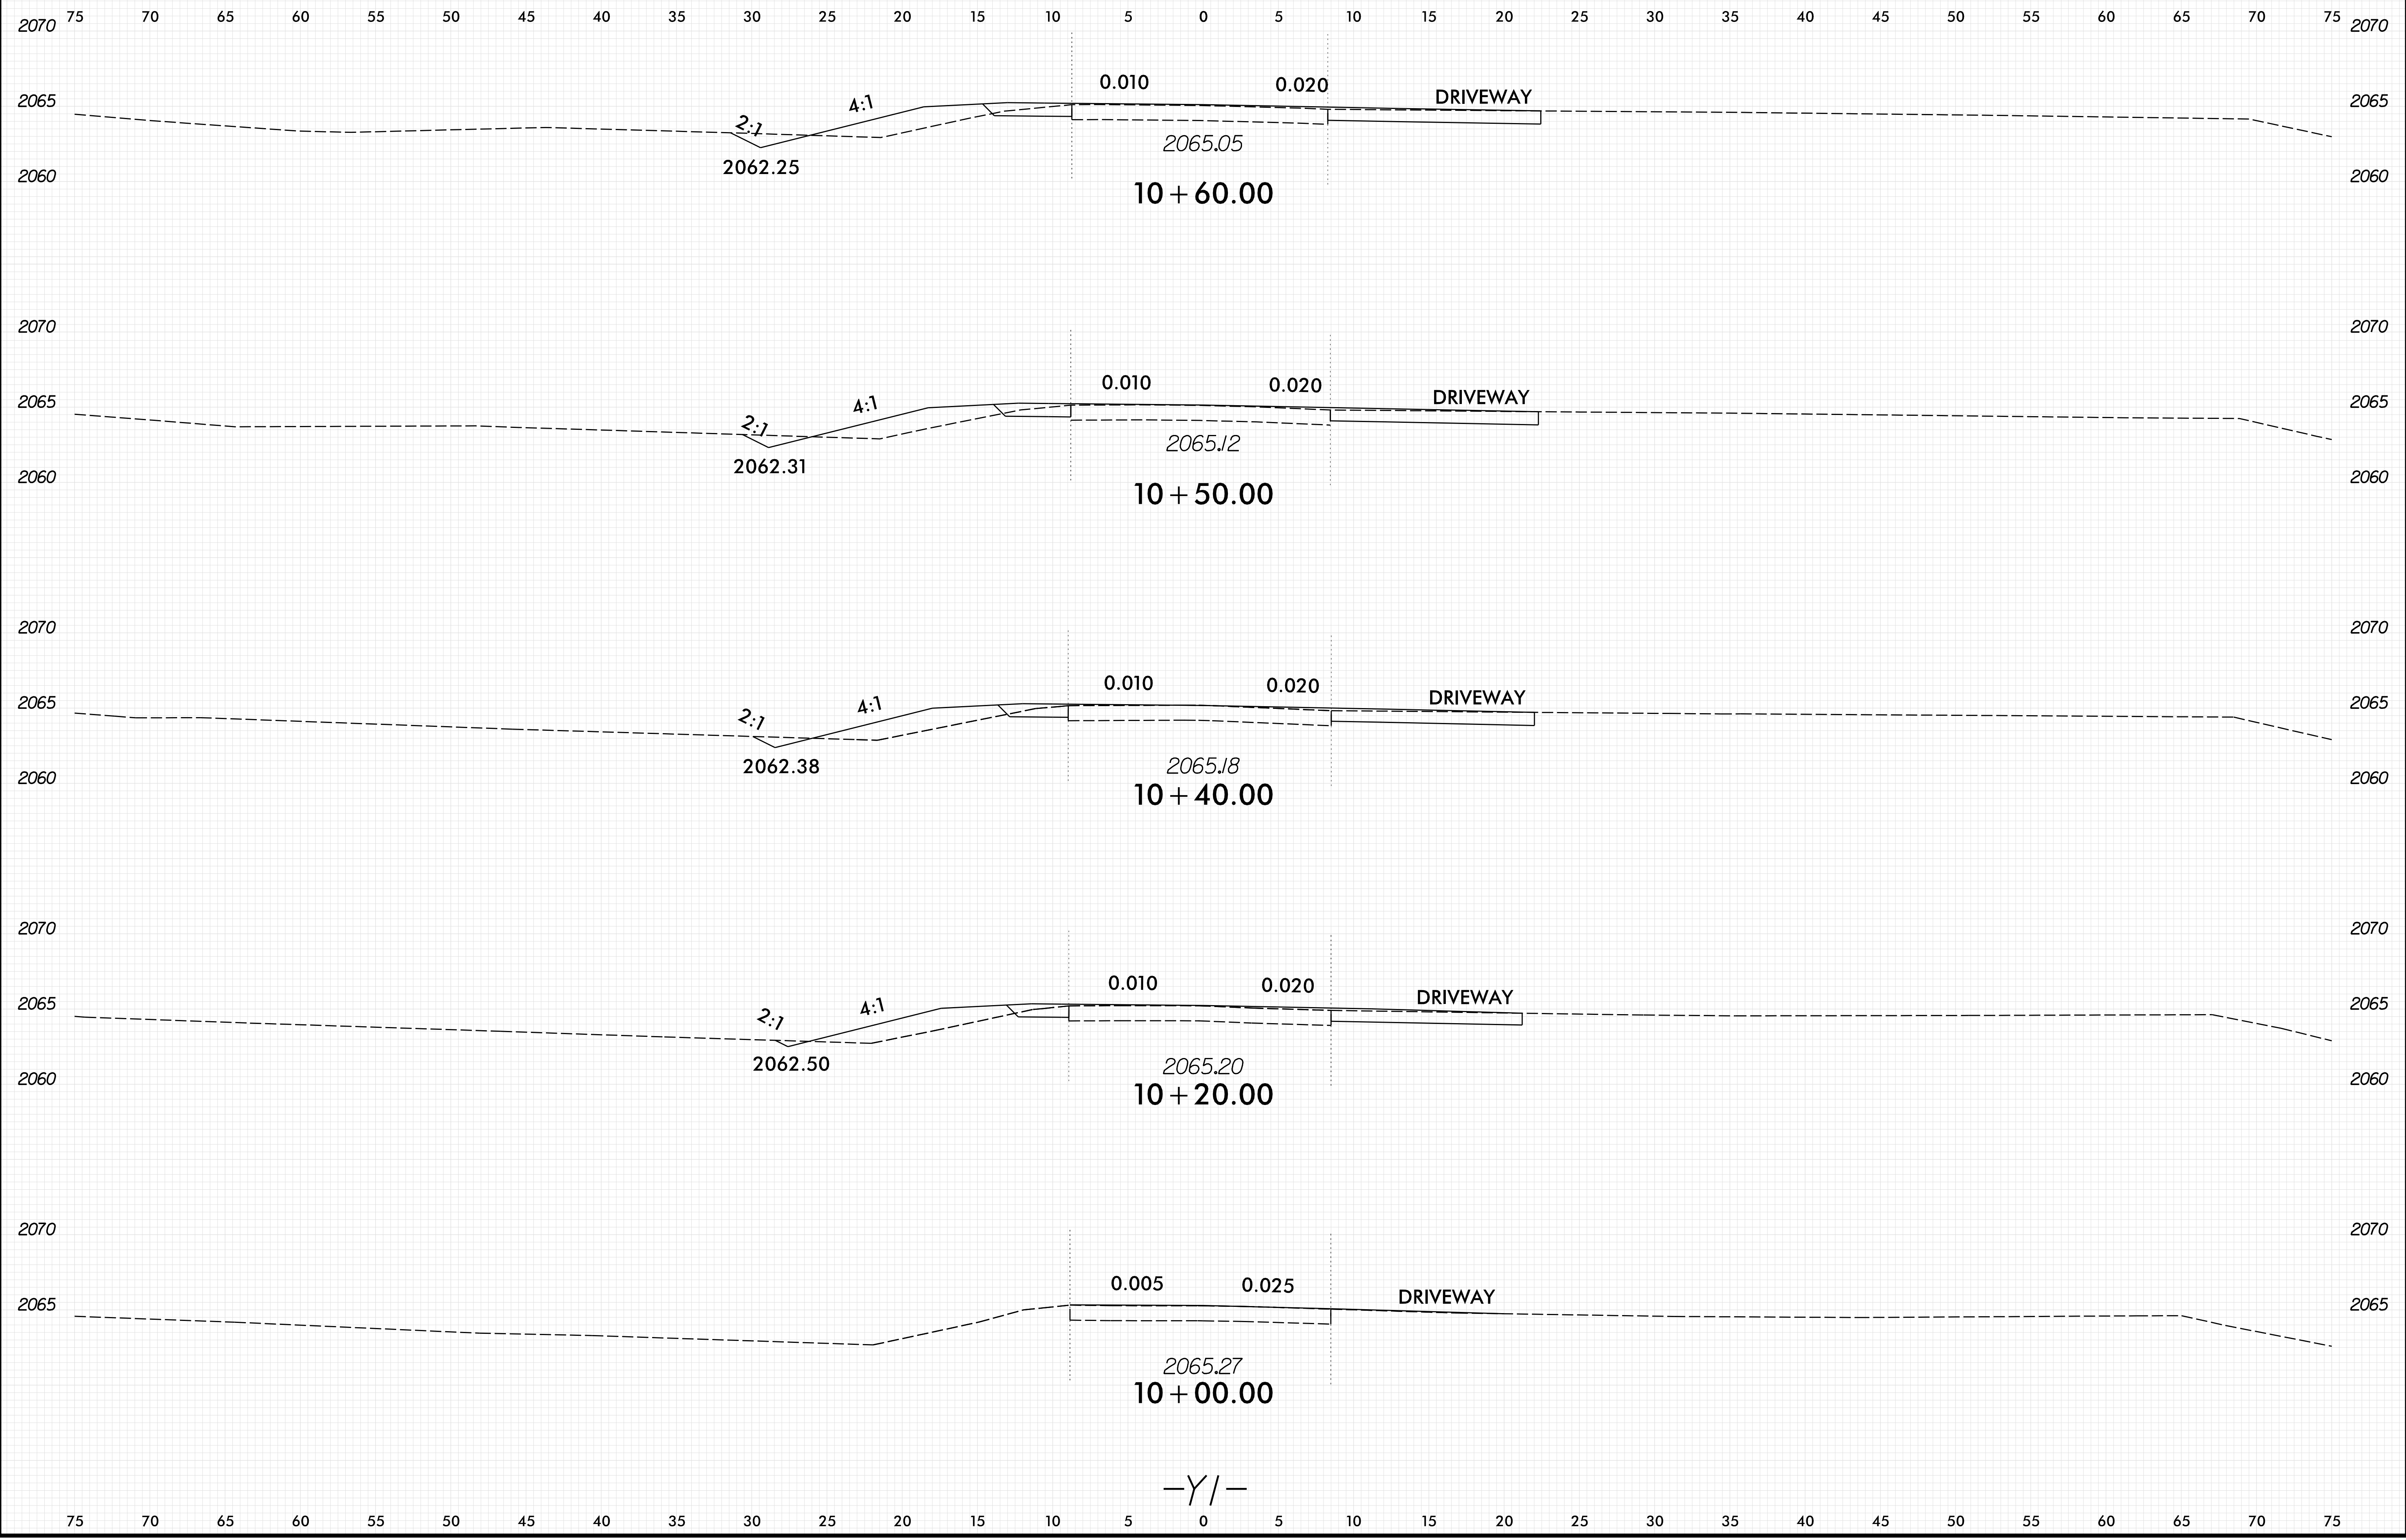

10/1/2021 2:57:59 PM S:\pwworking\leas01\c0410222\490159.RDY\_XPL\_Y1.dgn

-Y/-