


6/23/16

	PROJ. REFERENCE NO.	SHEET NO.
	17BP.14.R.212	X-20

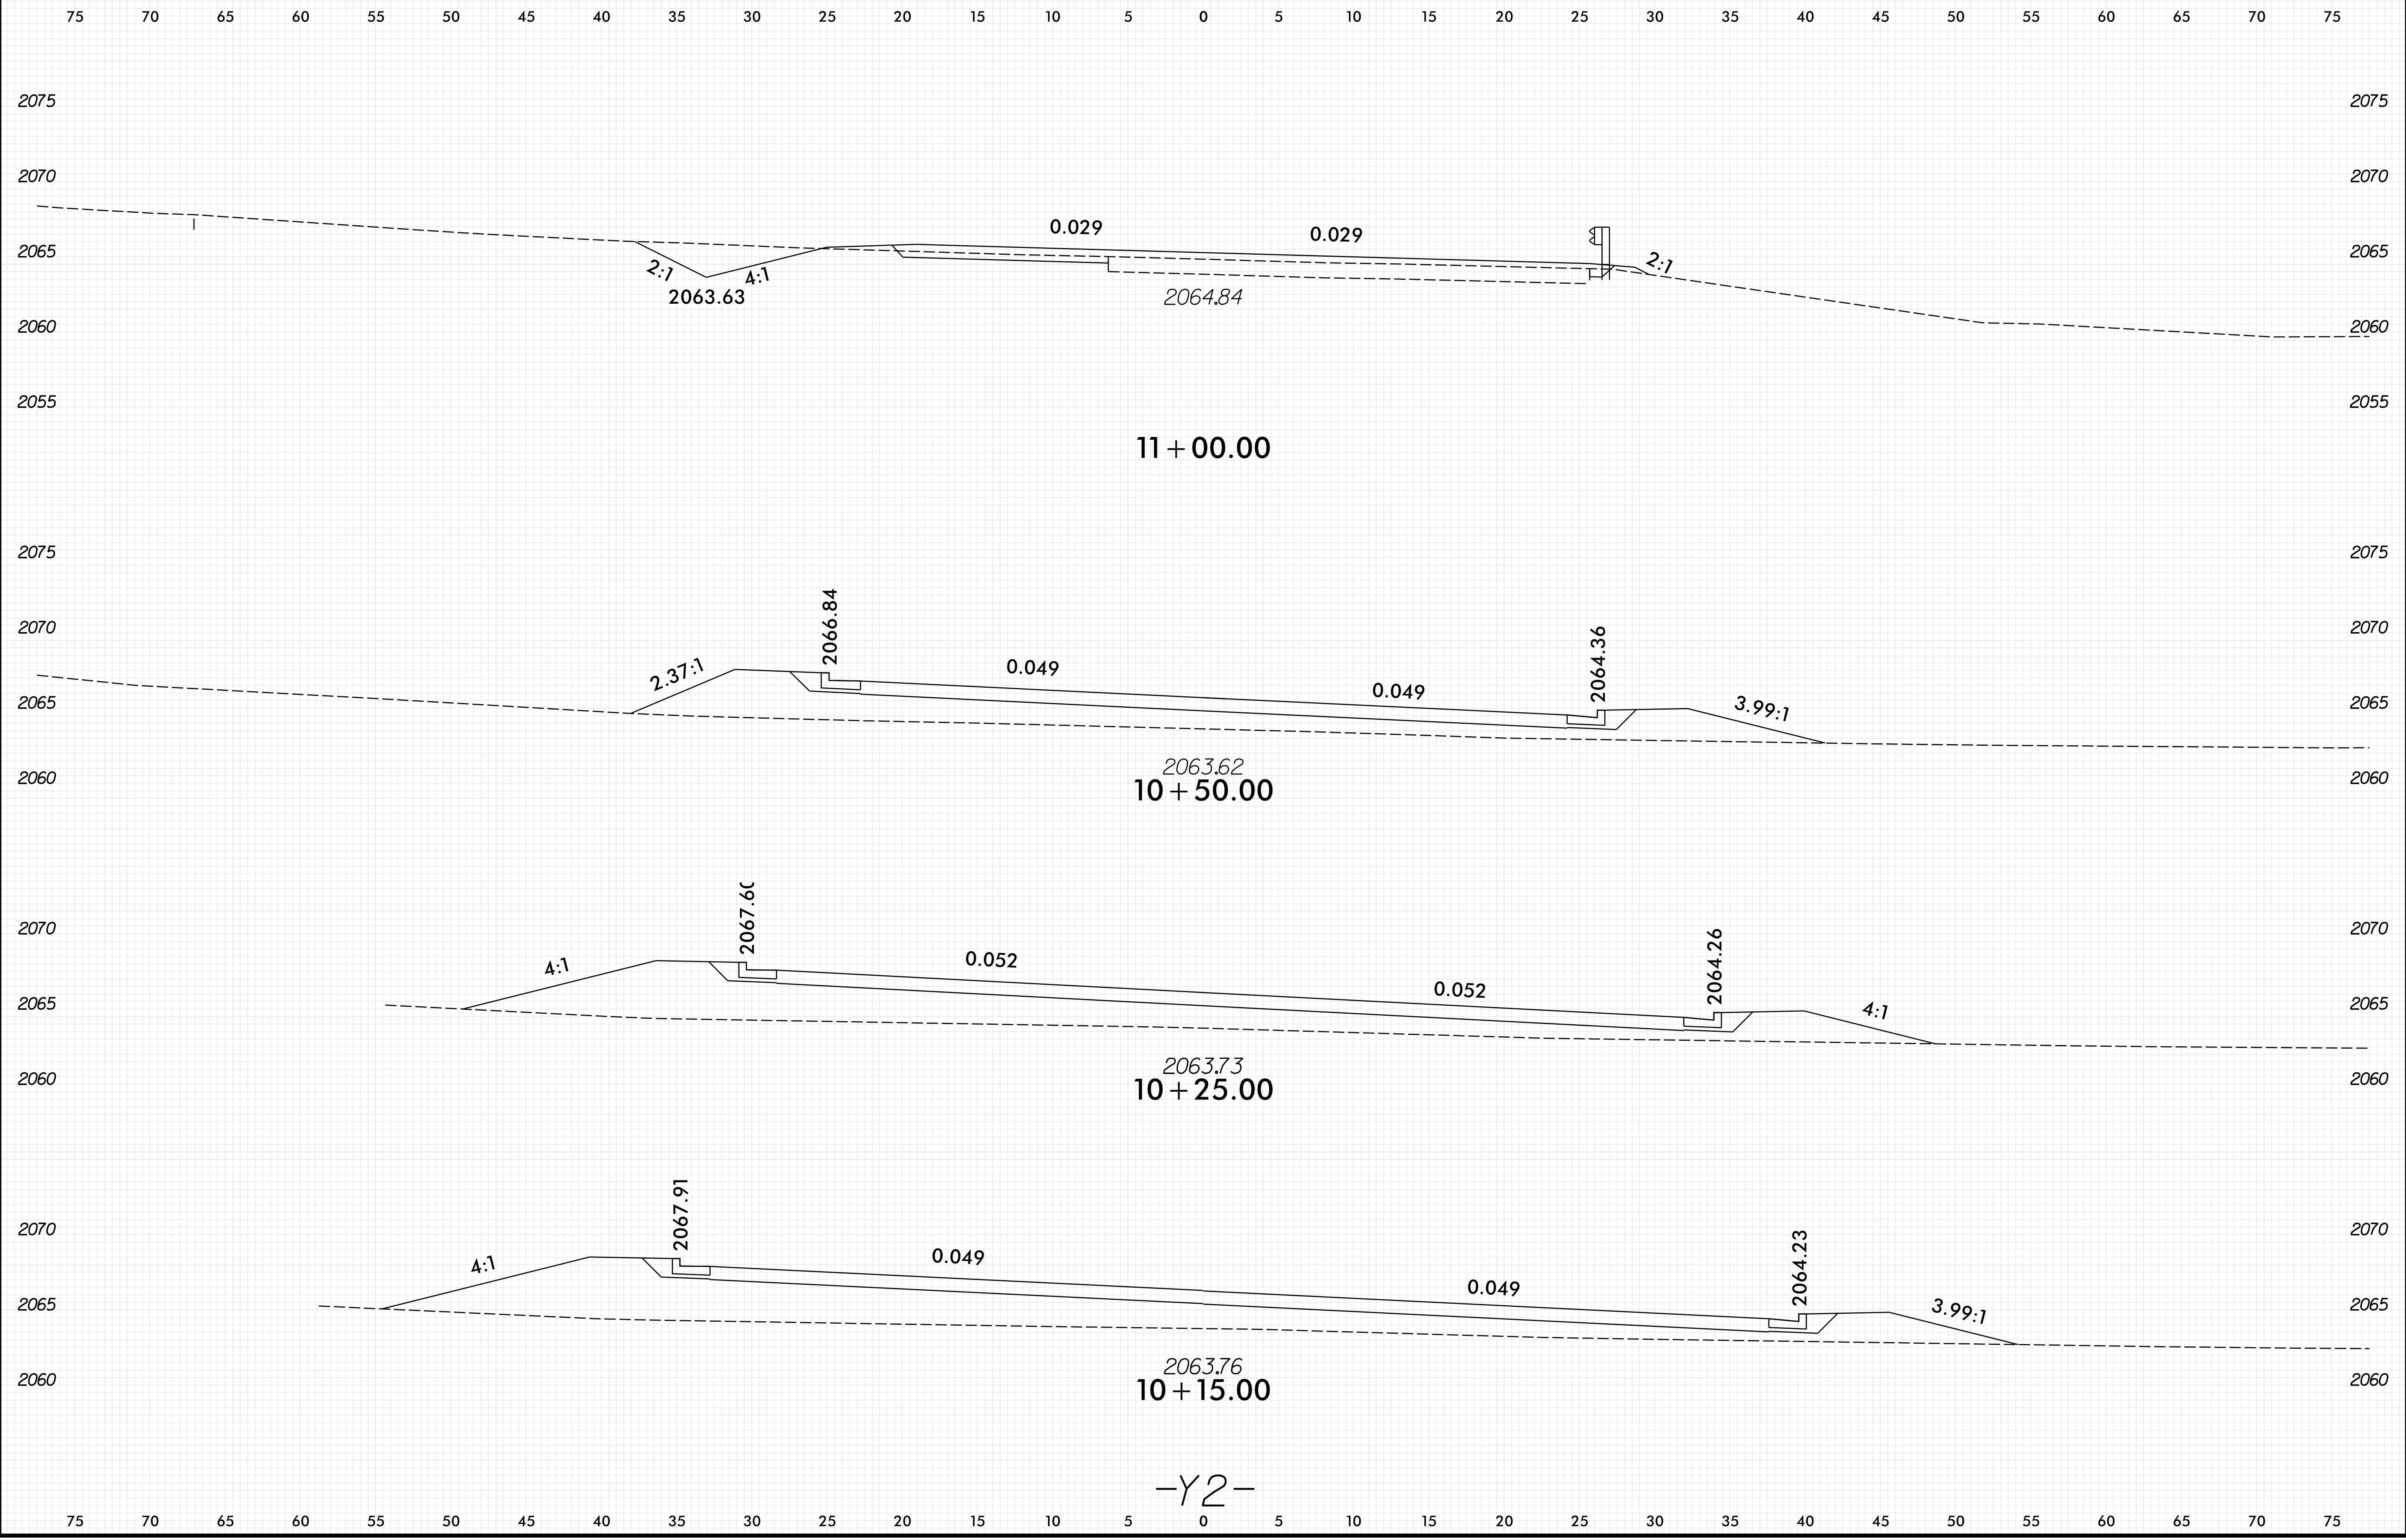

-Y2-

10/1/2021 5:27:45 PM S:\pwworkspace\10410222\4901591\FDY\_XPL\_Y2.dgn