


6/23/16

0 2.5 5	PROJ. REFERENCE NO.	SHEET NO.
	17BP.14.R.212	X-25

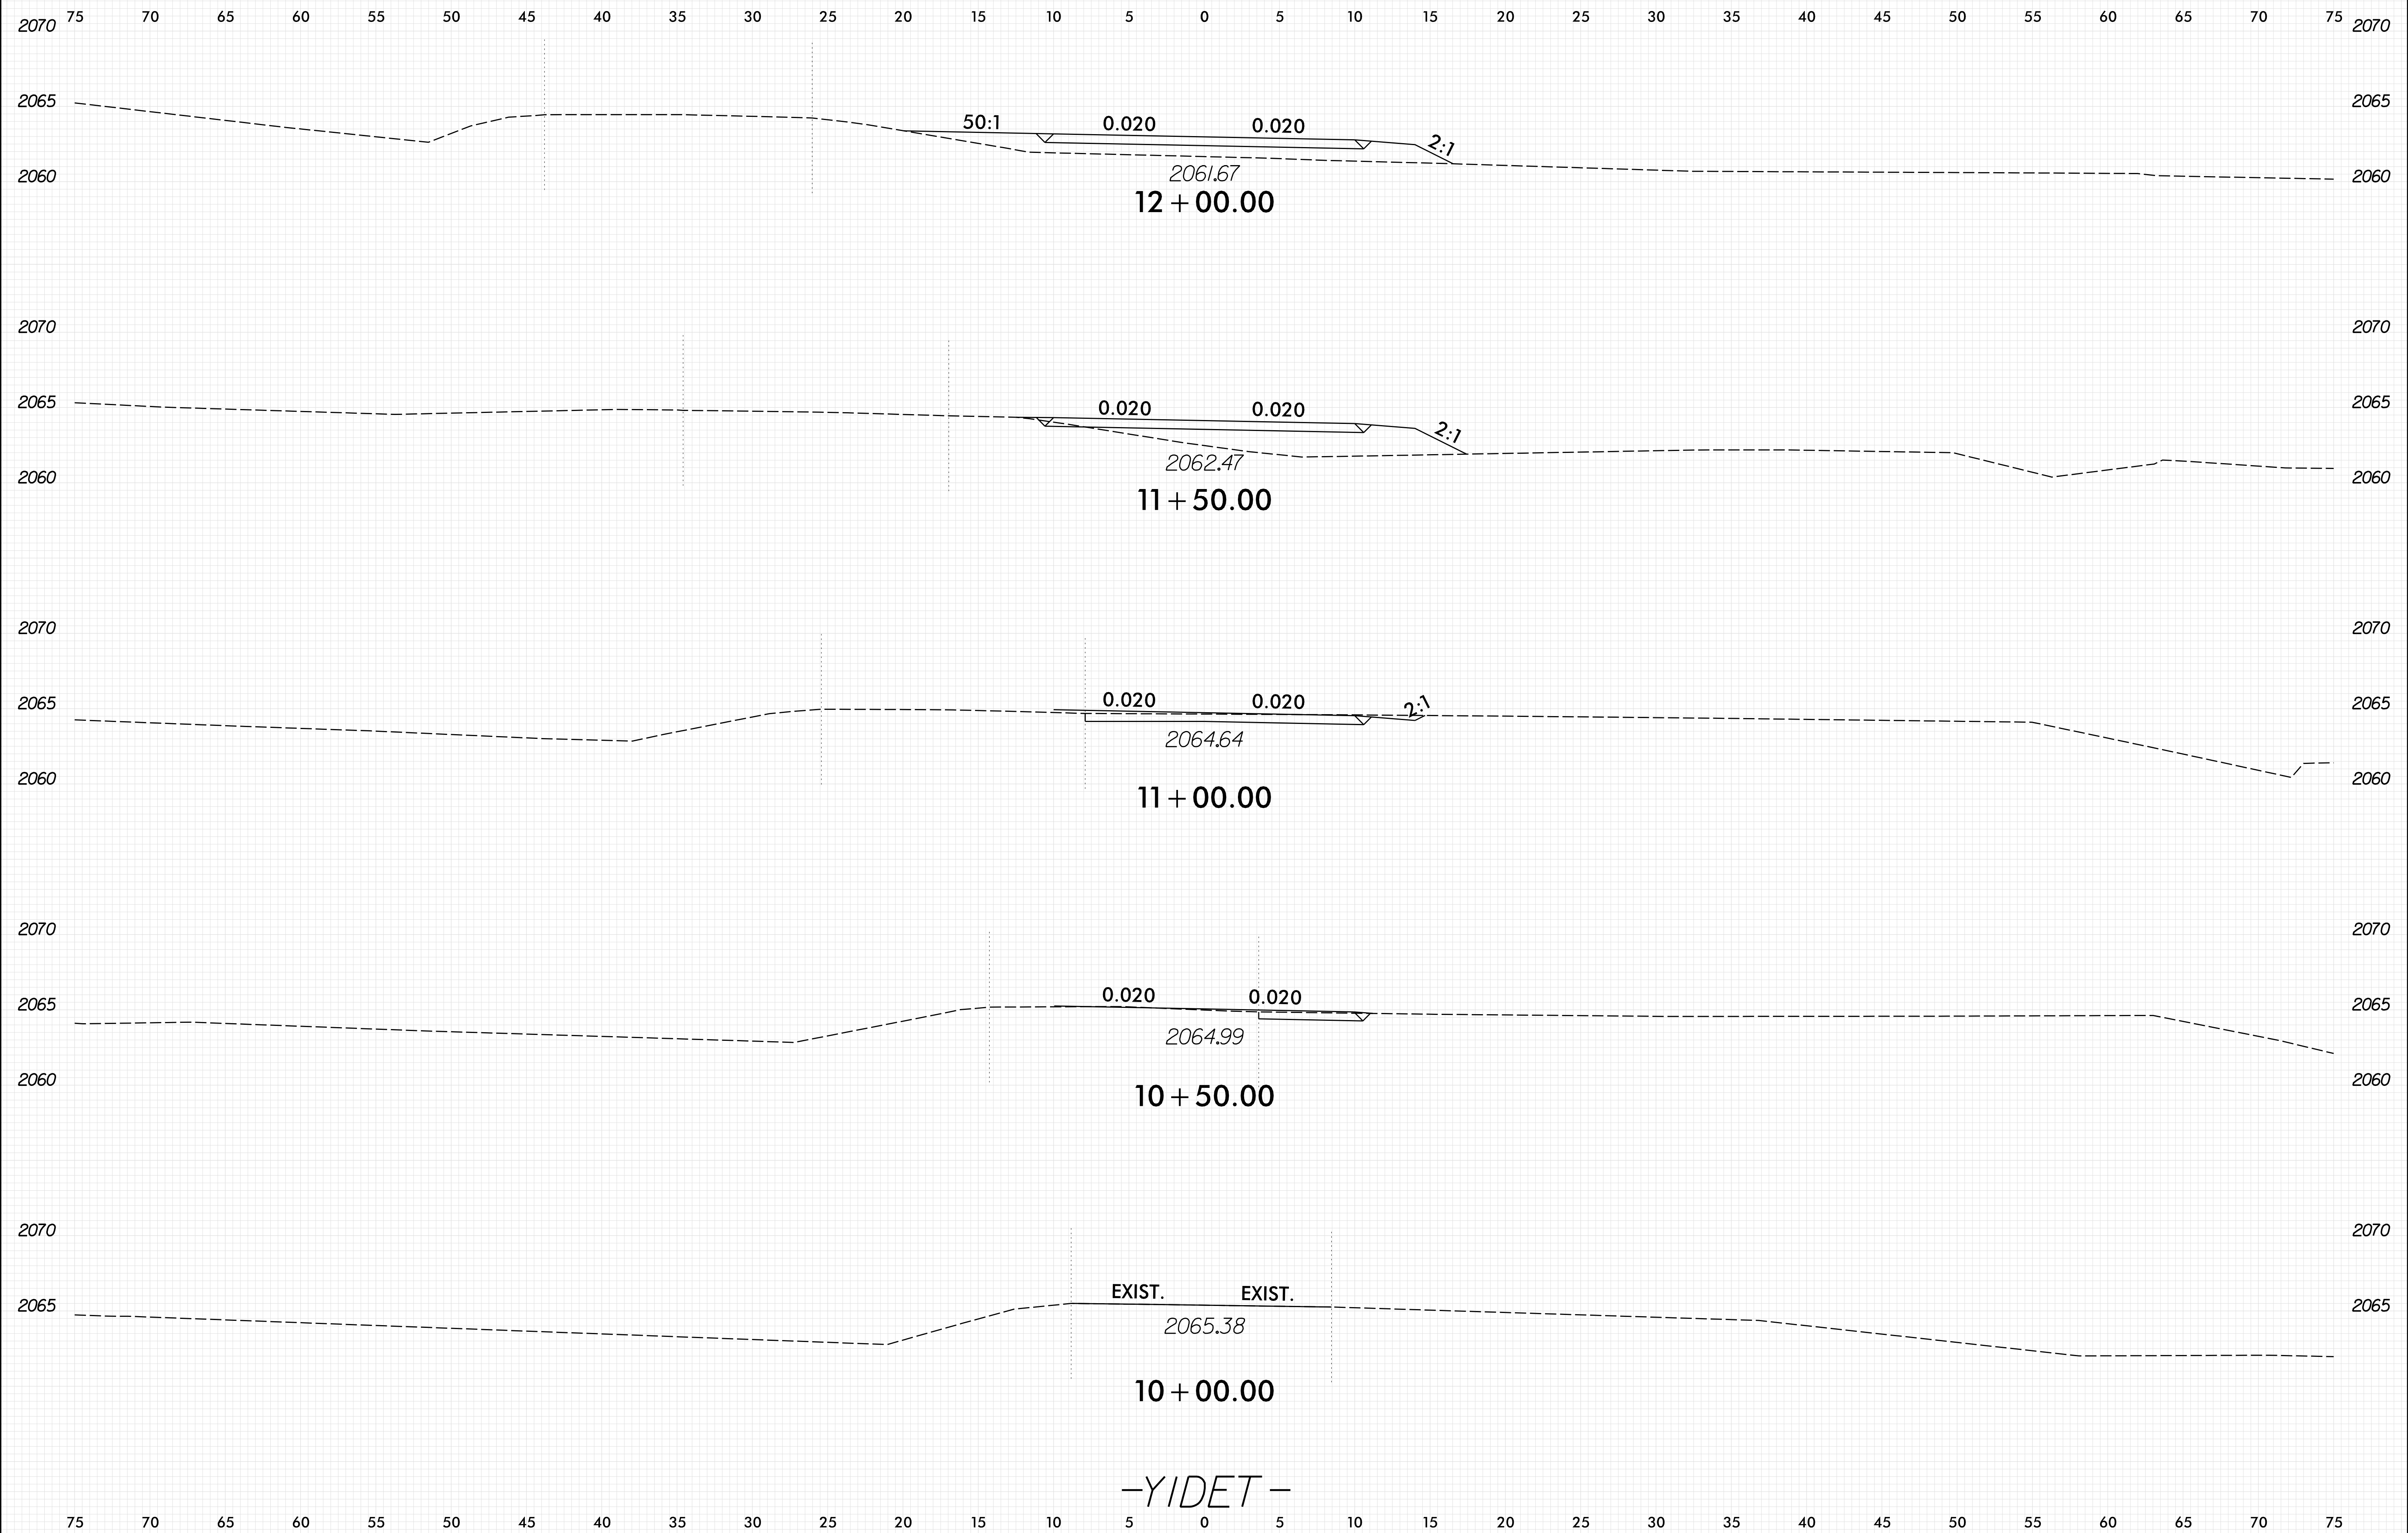

-YIDET-

10/1/2021 2:38:06 PM S:\BWS\Projects\17BP.14.R.212\10222\490159.FDY_XPL_YIDET.dgn