



6/23/16

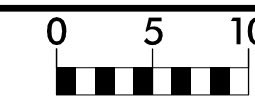

PROJ. REFERENCE NO.	HI-0010
---------------------	---------

SHEET NO.	X-1
-----------	-----

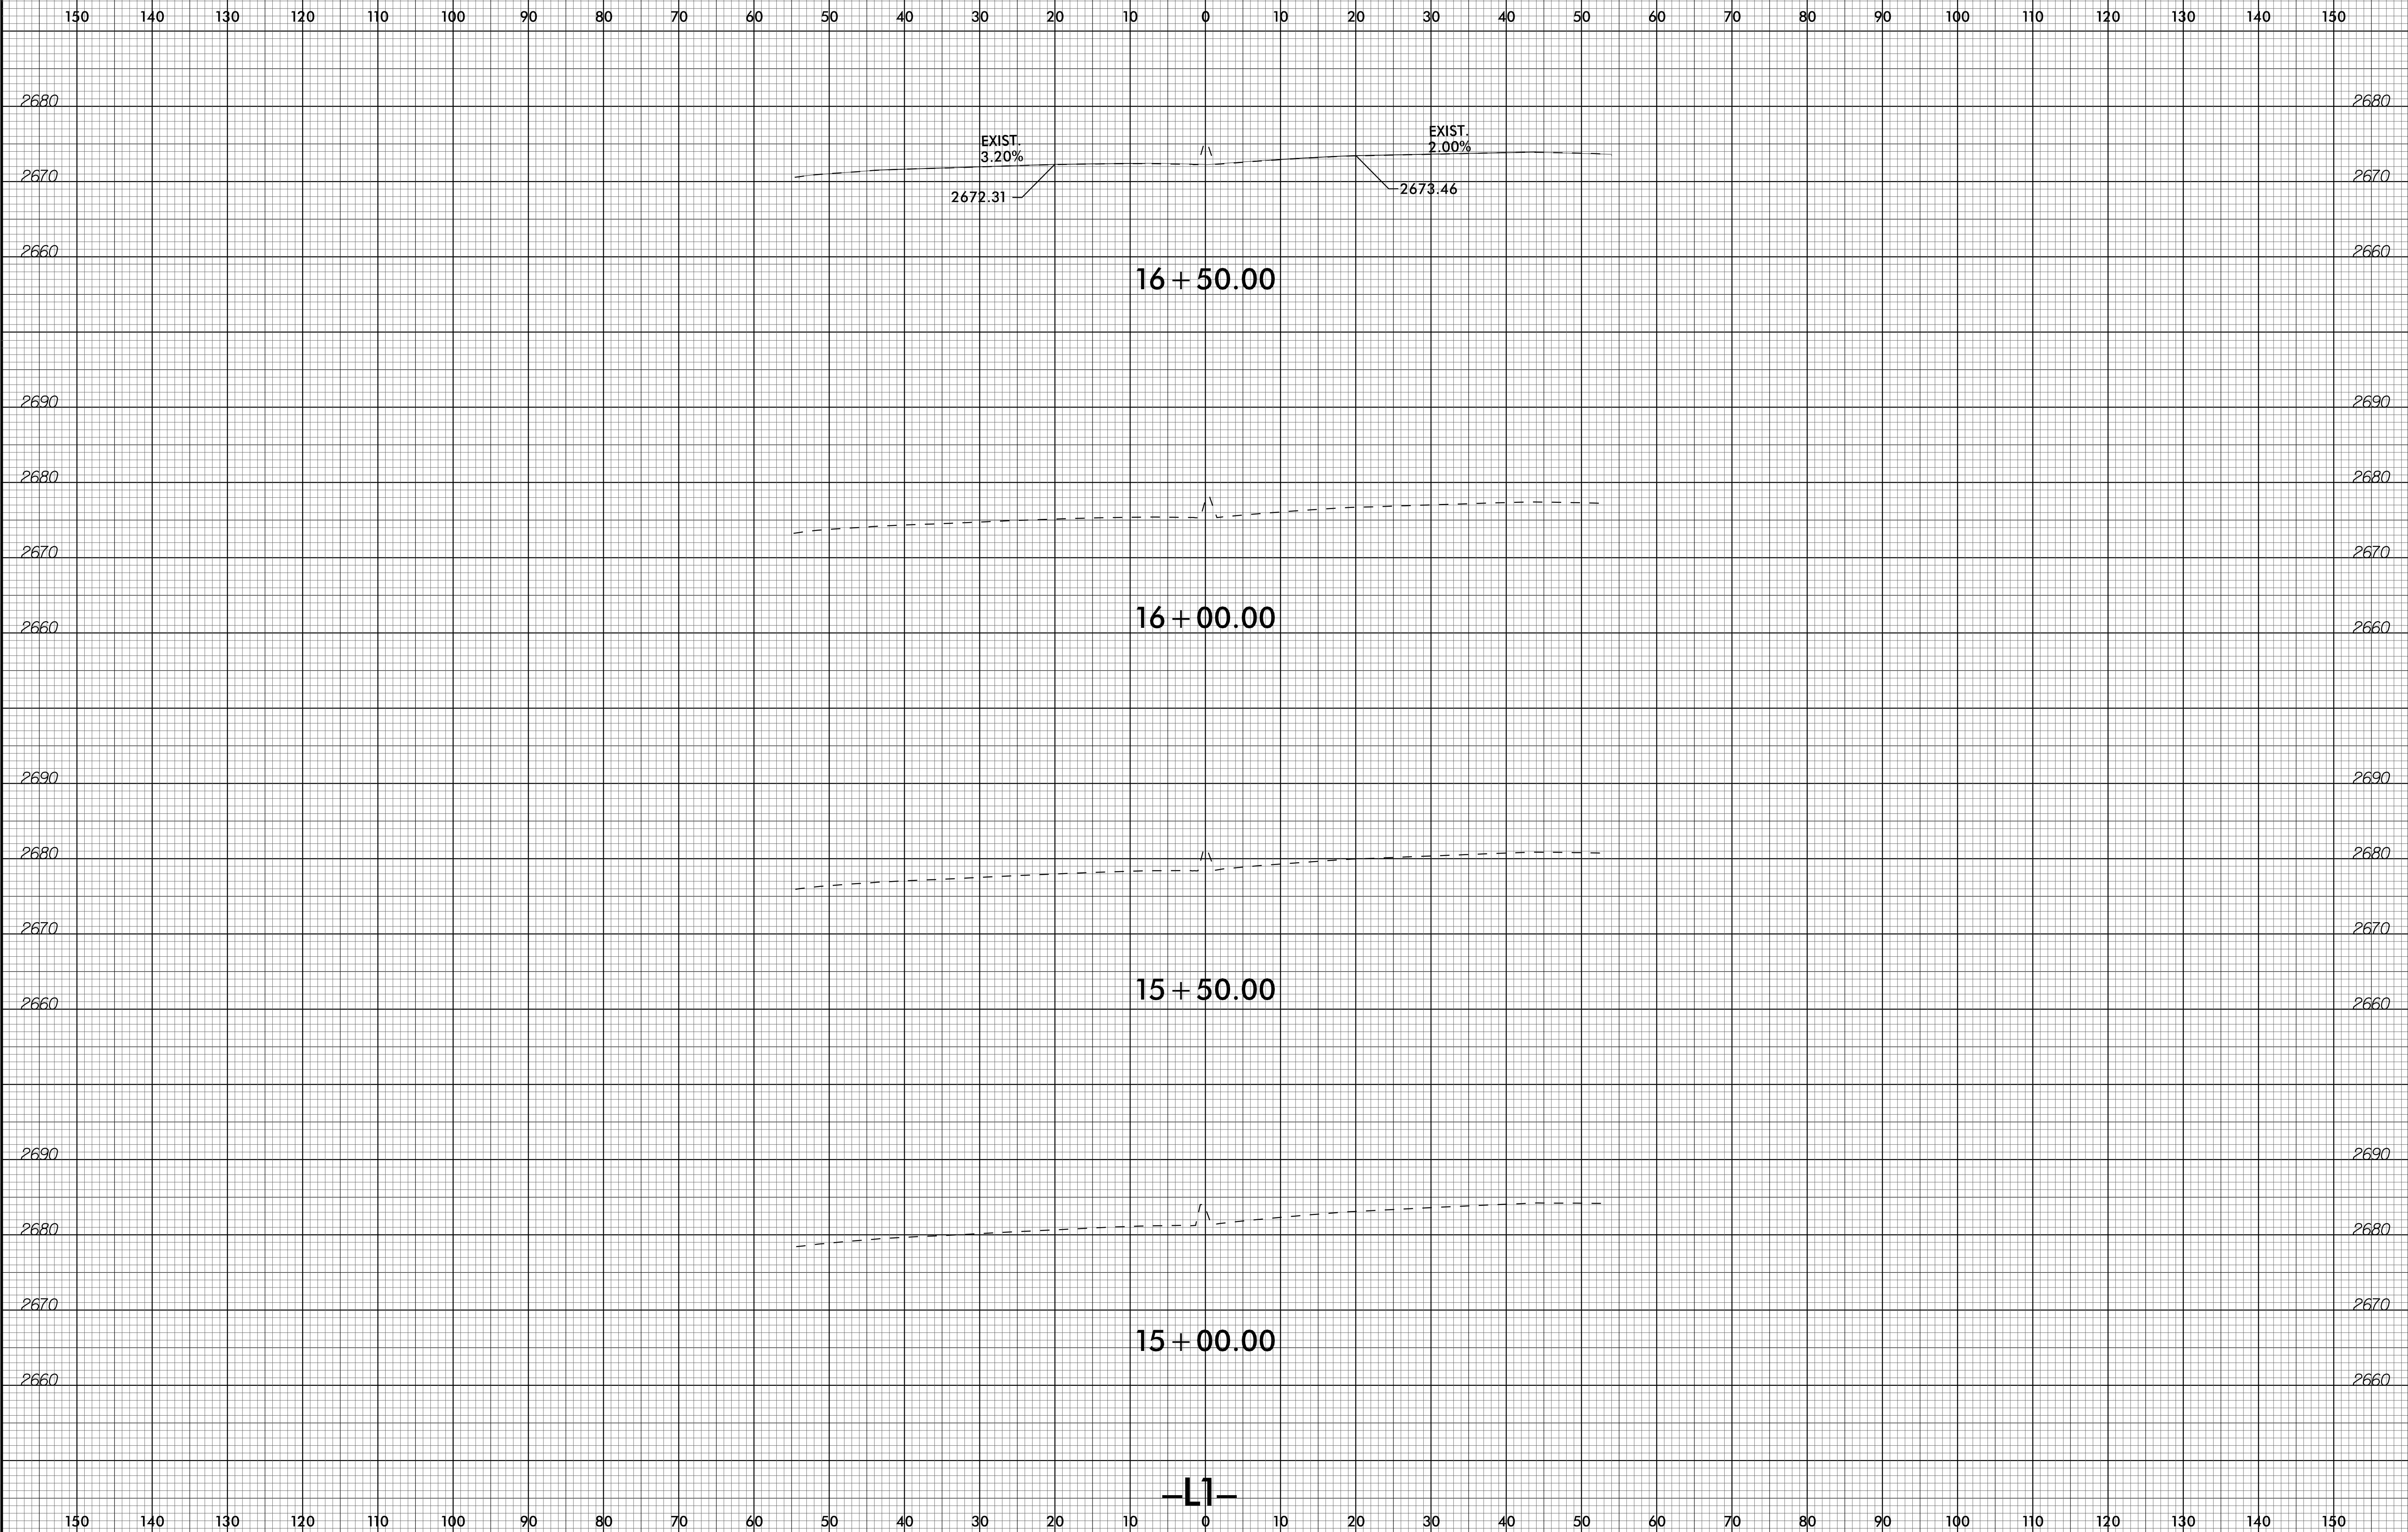

13-JAN-2023 16:28
 S:\PROJECTS\HI-0010-rdy_xpl.dgn
 330527414638