



6/23/16

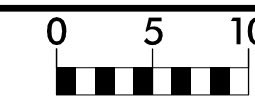


PROJ. REFERENCE NO.	HI-0010
---------------------	---------

SHEET NO.	X-1
-----------	-----

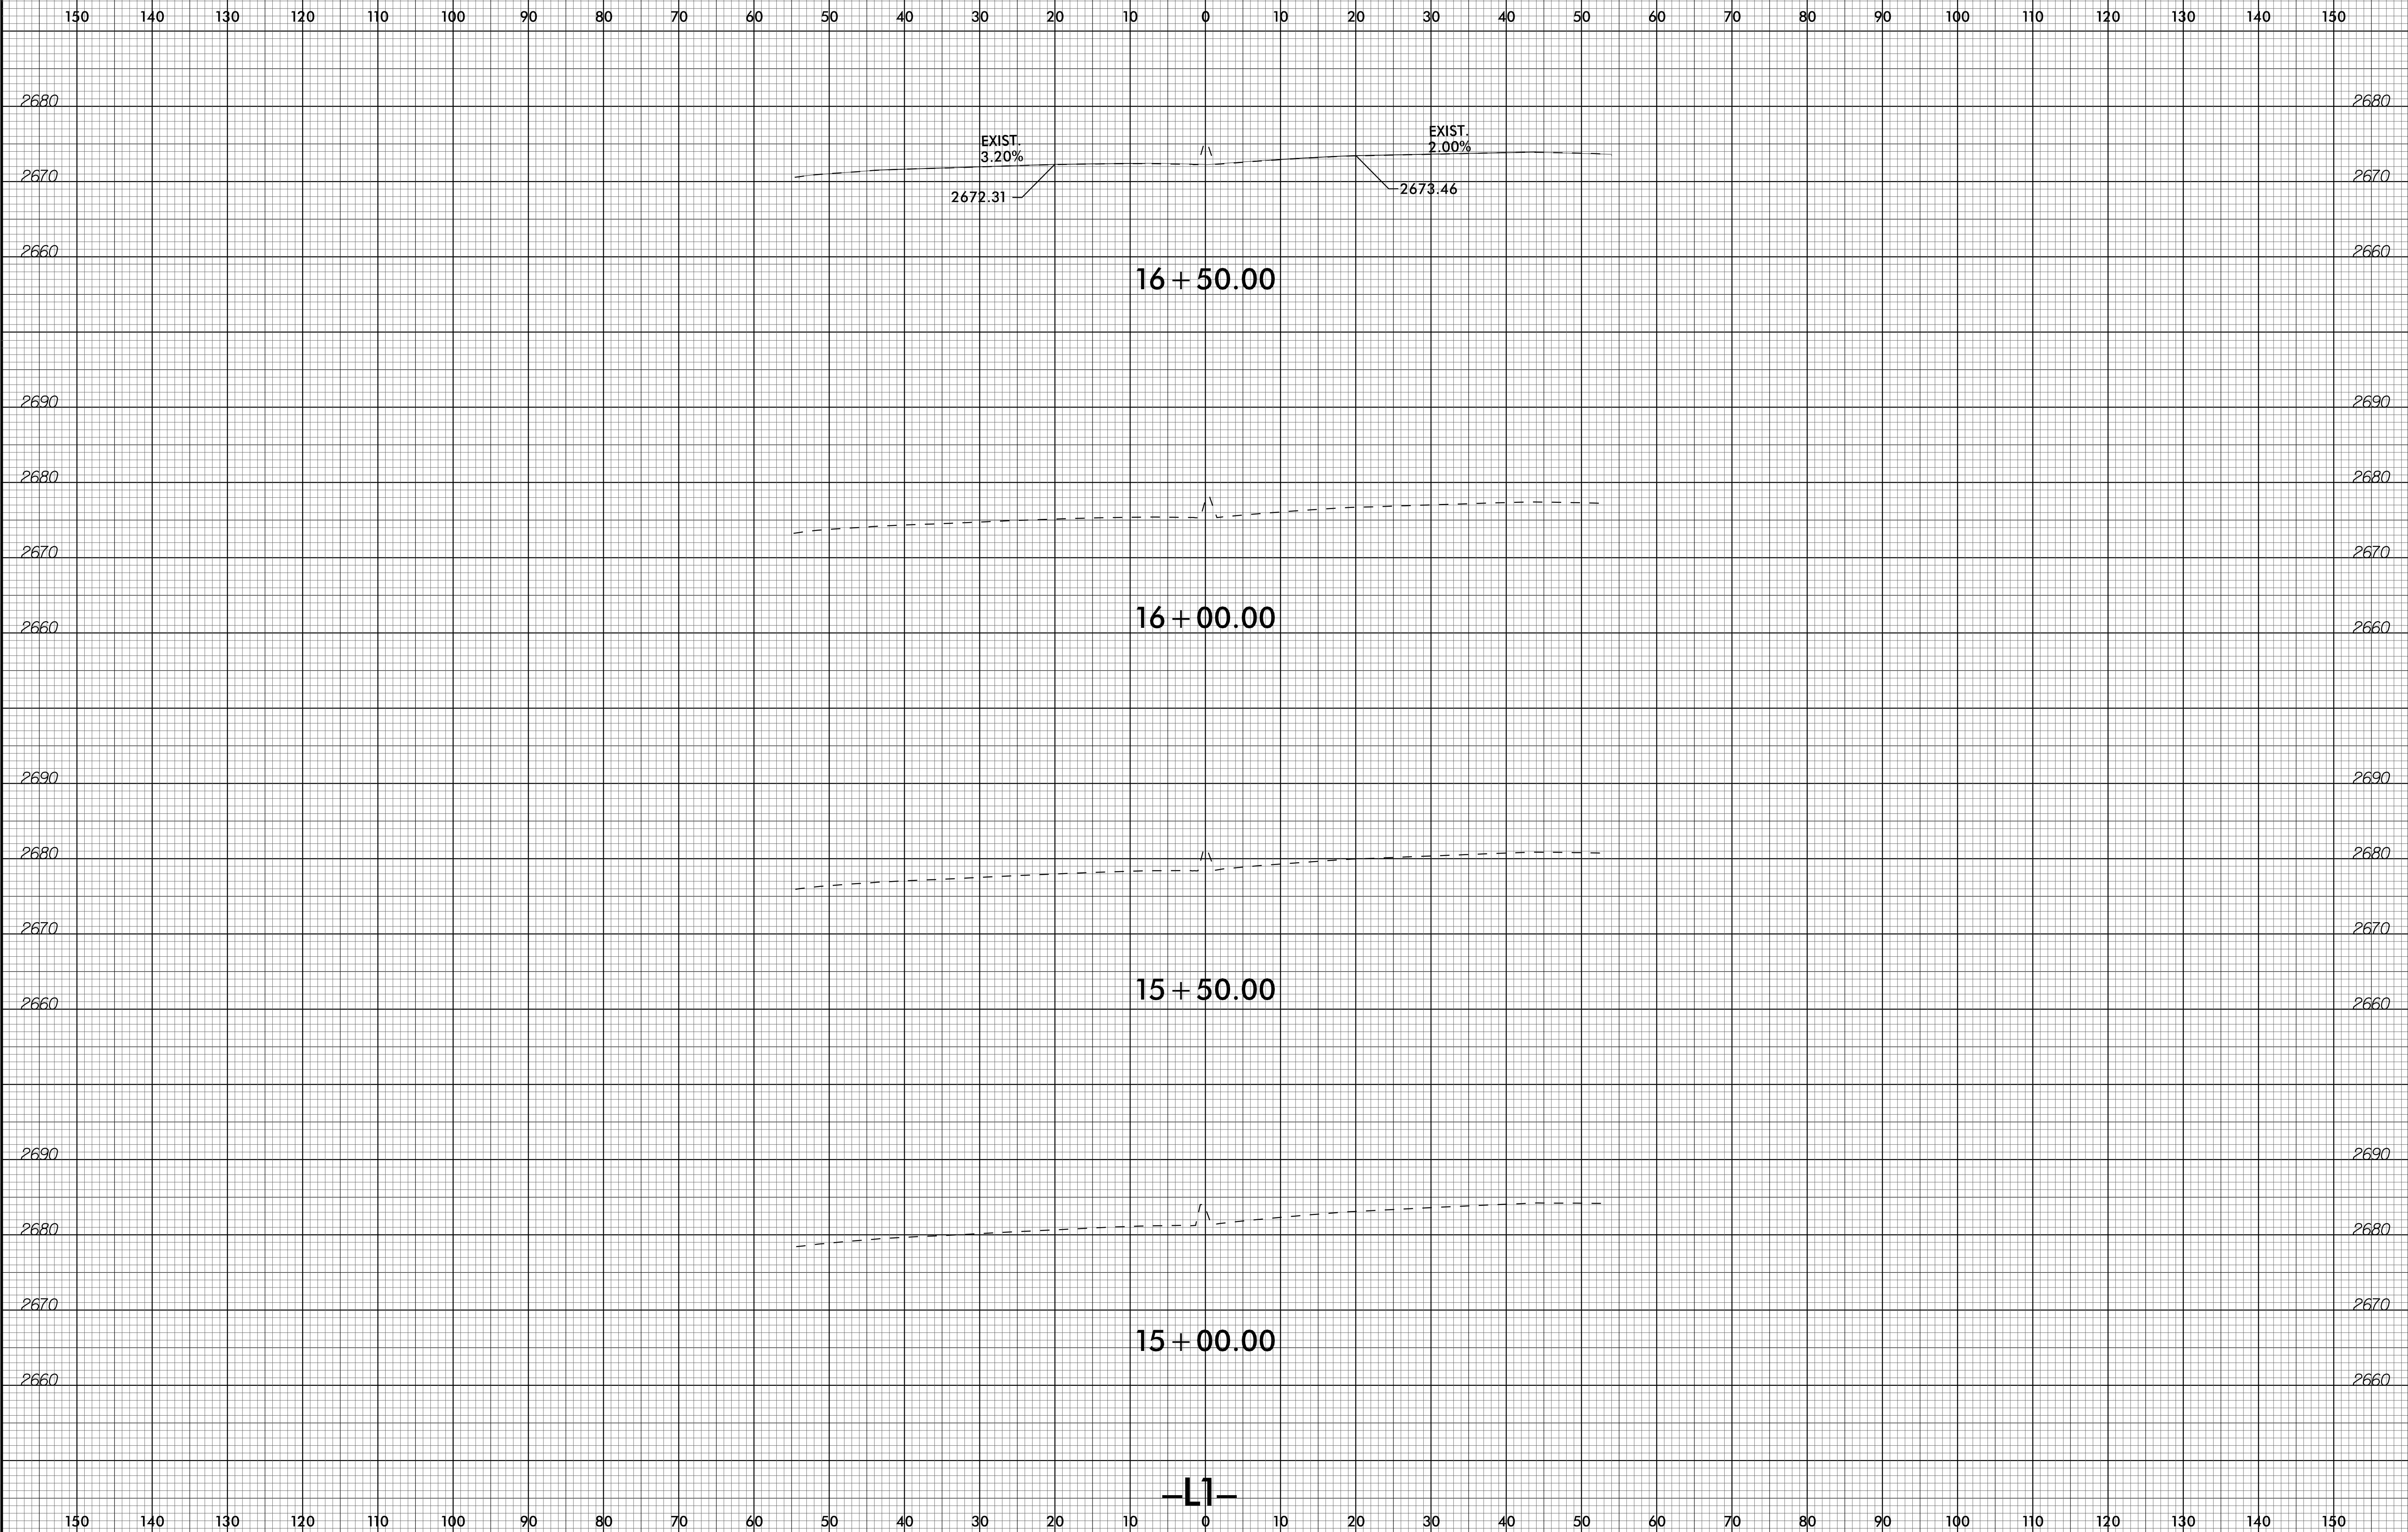


13-JAN-2023 16:28  
 S:\PROJECTS\HI-0010-rdy\_xpl.dgn  
 330527416638

6/23/16

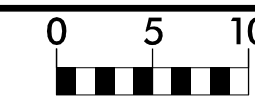

PROJ. REFERENCE NO.  
HI-0010


SHEET NO.  
X-2

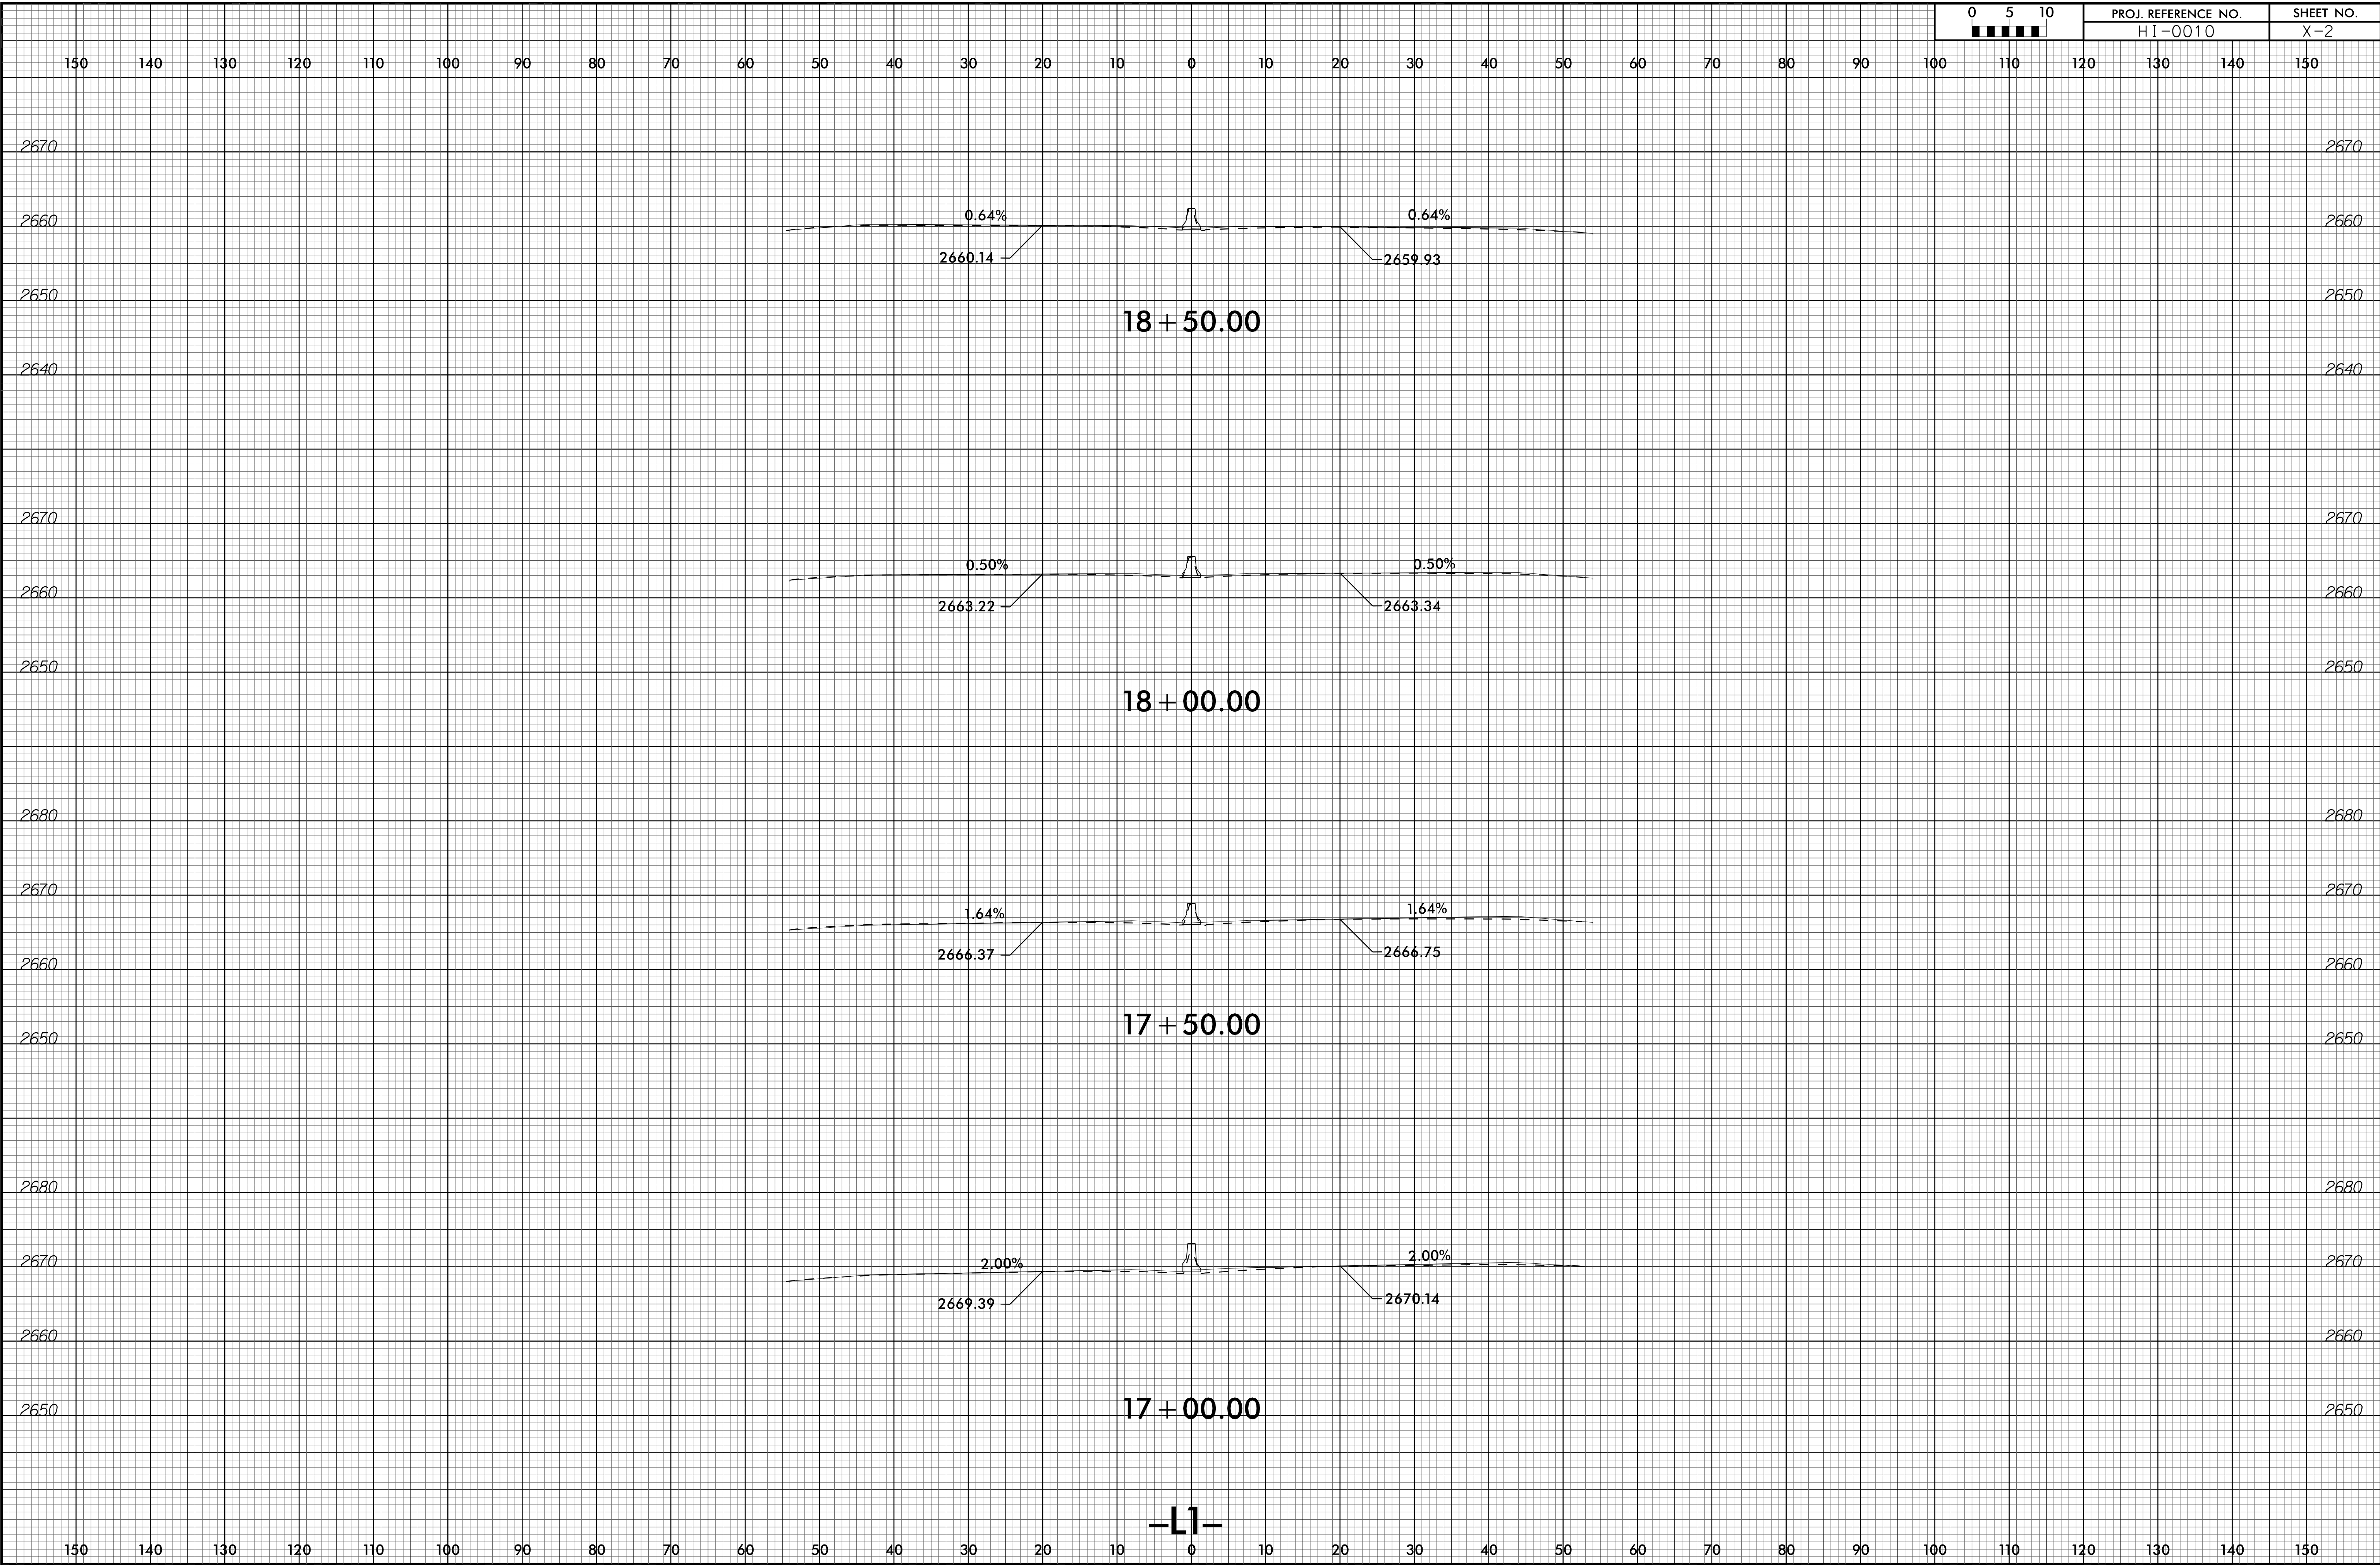

-L1-

13-JAN-2023 16:28  
S:\PROJECTS\HI-0010-rdy\_xpl.dgn

6/23/16

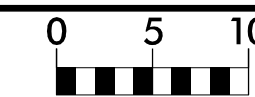

PROJ. REFERENCE NO.  
HI-0010

SHEET NO.  
X-3

150 140 130 120 110 100 90 80 70 60 50 40 30 20 10 0 10 20 30 40 50 60 70 80 90 100 110 120 130 140 150

2660 2660

2650 2650

2640 2640

2630 2630

20 + 50.00

2660 2660

2650 2650

2640 2640

20 + 00.00

2630 2630

2670 2670

2660 2660

2650 2650

19 + 50.00

2640 2640

2670 2670

2660 2660

2650 2650

19 + 00.00


2640 2640

-L1-

150 140 130 120 110 100 90 80 70 60 50 40 30 20 10 0 10 20 30 40 50 60 70 80 90 100 110 120 130 140 150

13-JAN-2023 16:28  
S:\PROJECTS\HI-0010-rdy\_xpl.dgn

6/23/16

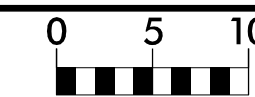

PROJ. REFERENCE NO.  
HI-0010

SHEET NO.  
X-4

150 140 130 120 110 100 90 80 70 60 50 40 30 20 10 0 10 20 30 40 50 60 70 80 90 100 110 120 130 140 150

1930

1930

1920

1920

1910

1910

1900

1900

26 + 00.00

1930

1930

1920

1920

1910

1910

25 + 50.00

EXIST.  
2.90%

1918.02

EXIST.  
2.52%


1919.33

-L2-

150 140 130 120 110 100 90 80 70 60 50 40 30 20 10 0 10 20 30 40 50 60 70 80 90 100 110 120 130 140 150

13-JAN-2023 16:28  
S:\PROJECTS\HI-0010\rdy\_xpl.dgn





6/23/16

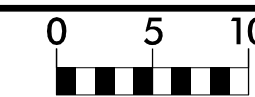

PROJ. REFERENCE NO.  
HI-0010

SHEET NO.  
X-5

150 140 130 120 110 100 90 80 70 60 50 40 30 20 10 0 10 20 30 40 50 60 70 80 90 100 110 120 130 140 150

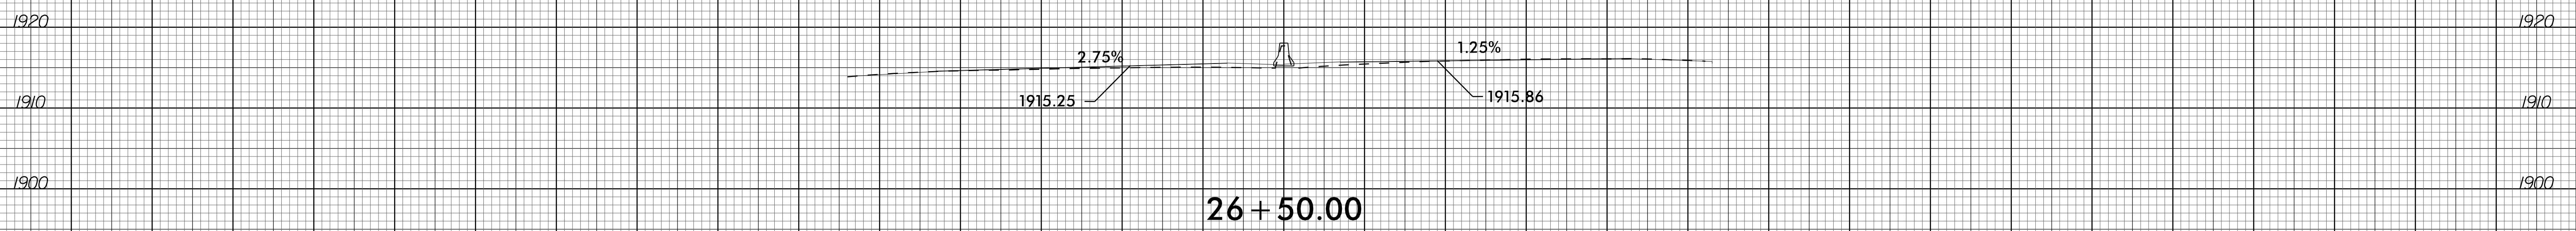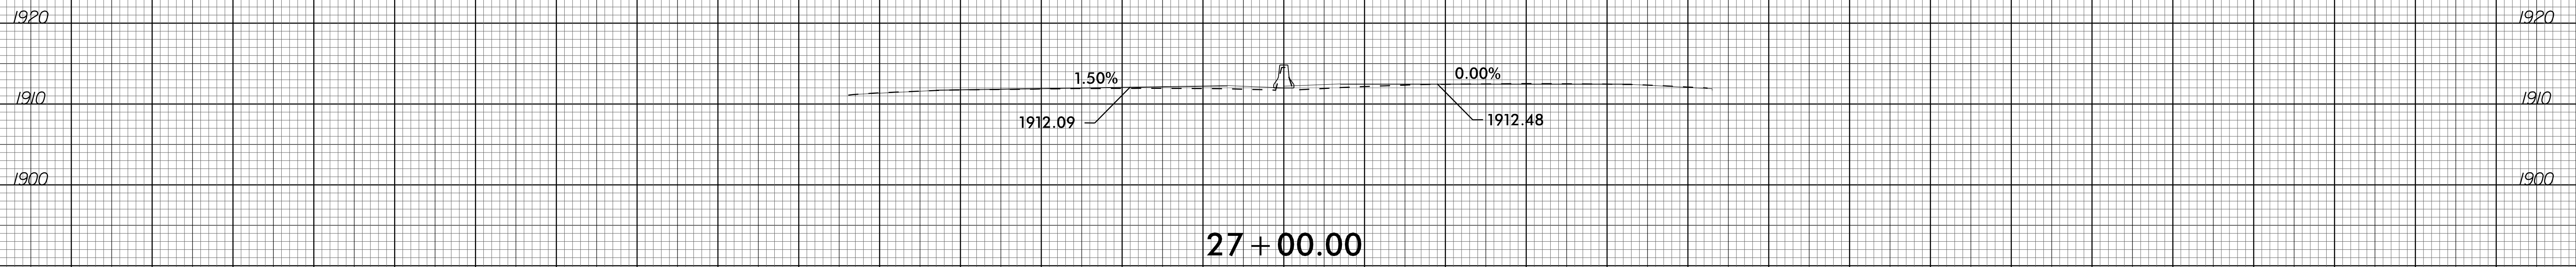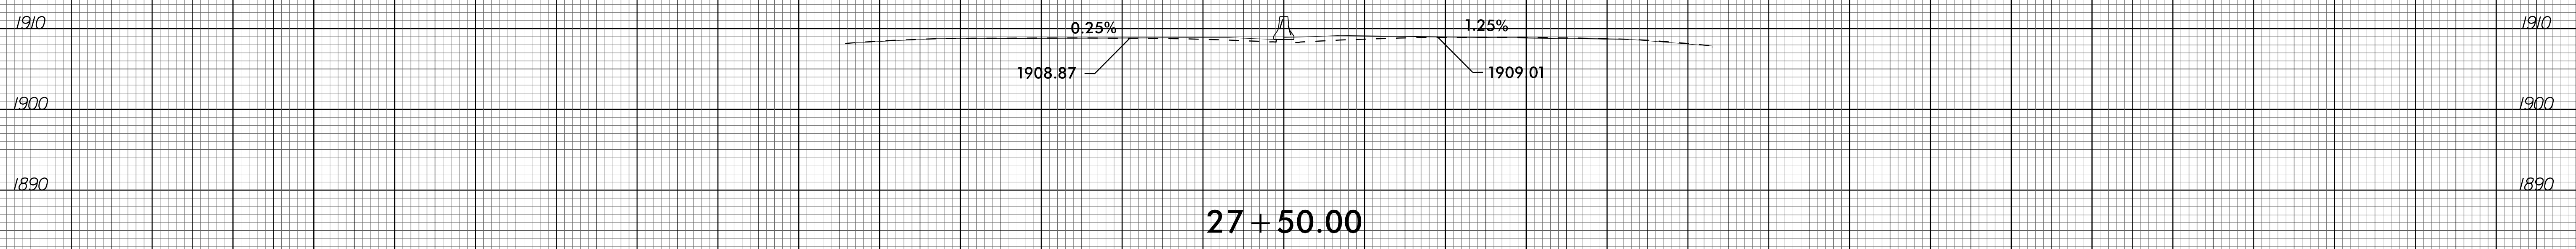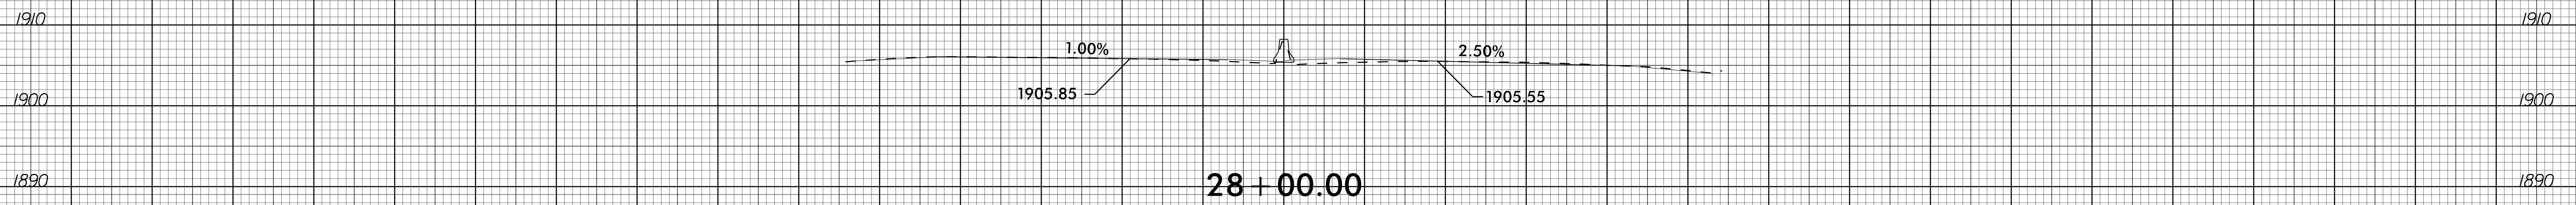


-L2-

150 140 130 120 110 100 90 80 70 60 50 40 30 20 10 0 10 20 30 40 50 60 70 80 90 100 110 120 130 140 150

13-JAN-2023 6:28  
S:\PROJECTS\HI-0010-rdy\_xpl.dgn

6/23/16

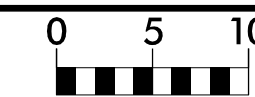

PROJ. REFERENCE NO.  
HI-0010

SHEET NO.  
X-6

150 140 130 120 110 100 90 80 70 60 50 40 30 20 10 0 10 20 30 40 50 60 70 80 90 100 110 120 130 140 150

1900 1900

1890 1890

1880 1880

30 + 00.00

1900 1900

1890 1890

1880 1880

29 + 50.00

1910 1910

1900 1900

1890 1890

29 + 00.00

760 760

1910 1910

1900 1900

1890 1890

28 + 50.00

1880 1880

-L2-

13-JAN-2023 16:28  
S:\PROJECTS\HI-0010\_rdy\_xpl.dgn