
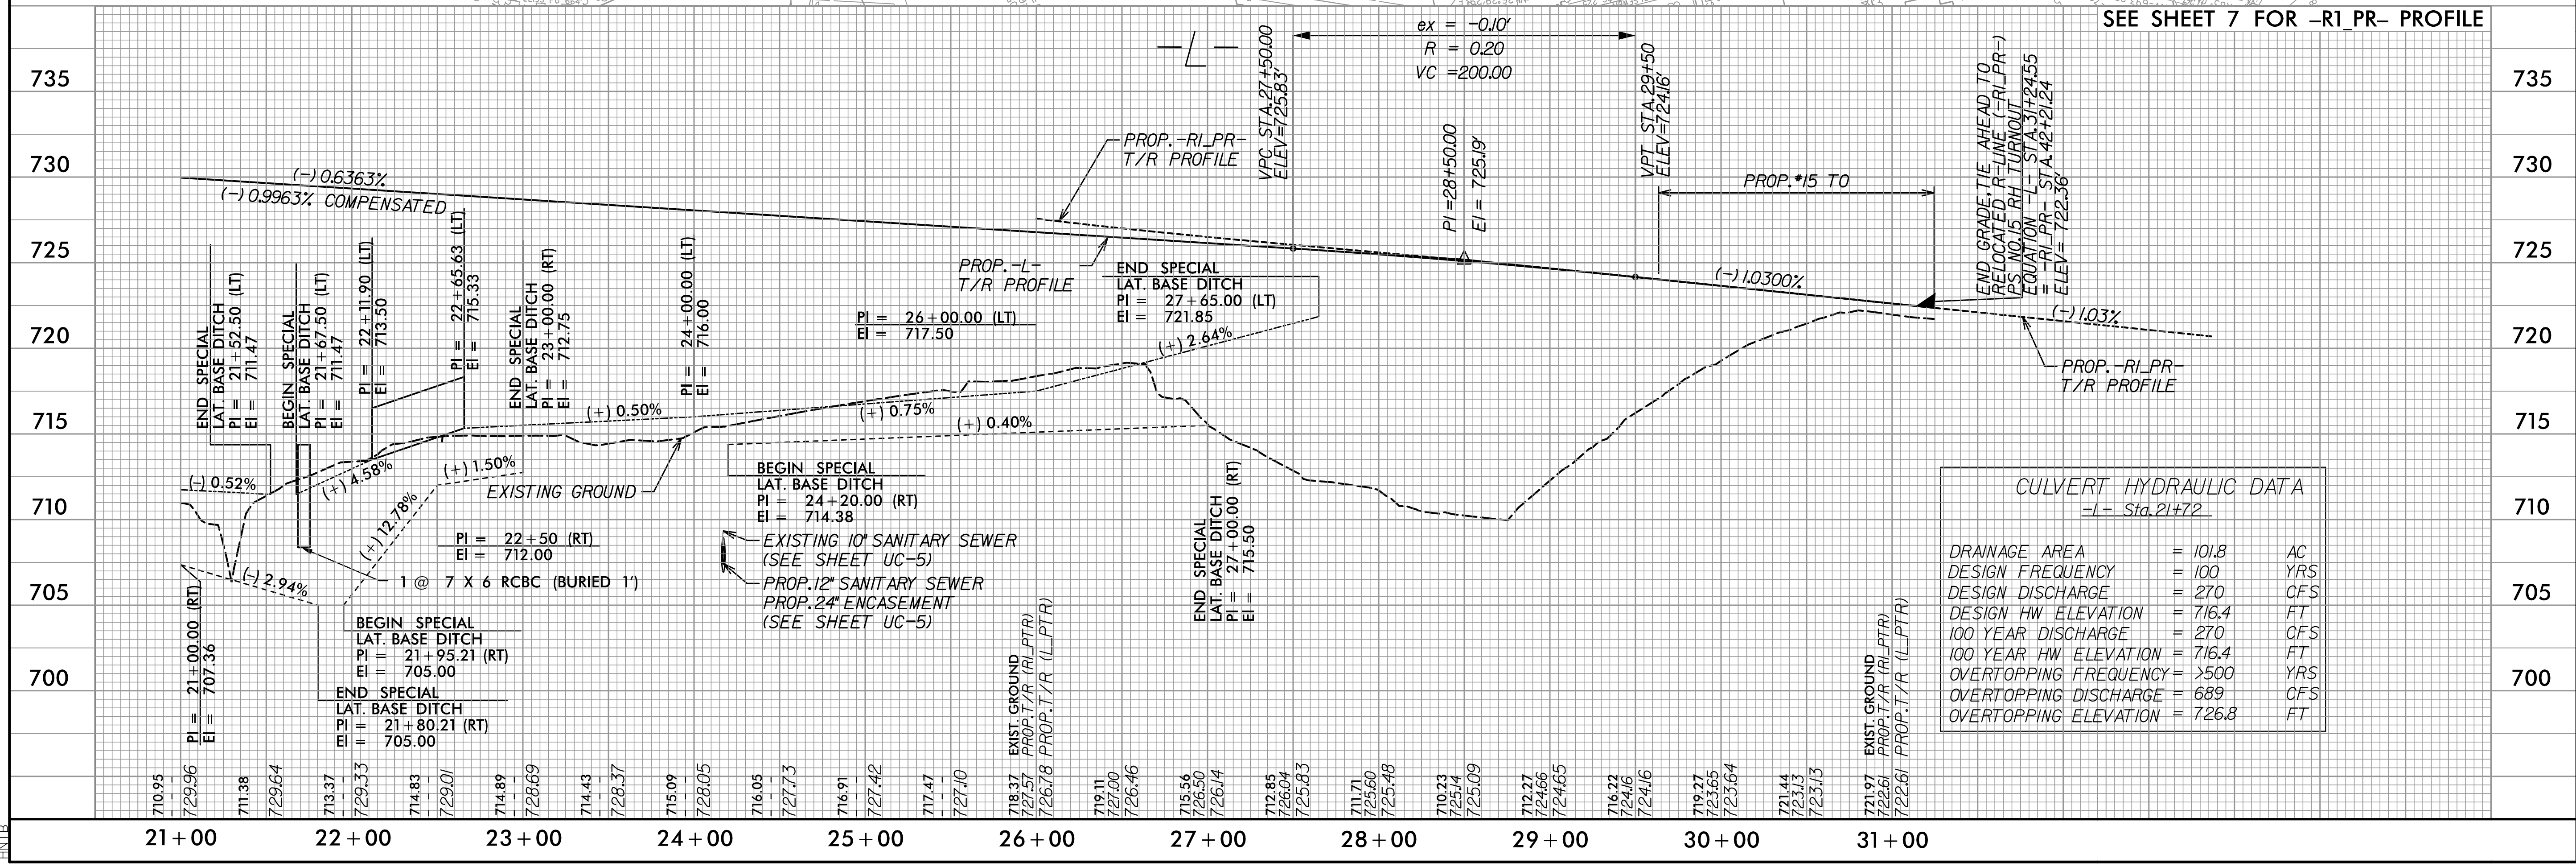


DATE: NOVEMBER 4, 2022
**DOCUMENT NOT CONSIDERED FINAL
 UNLESS ALL SIGNATURES COMPLETED**

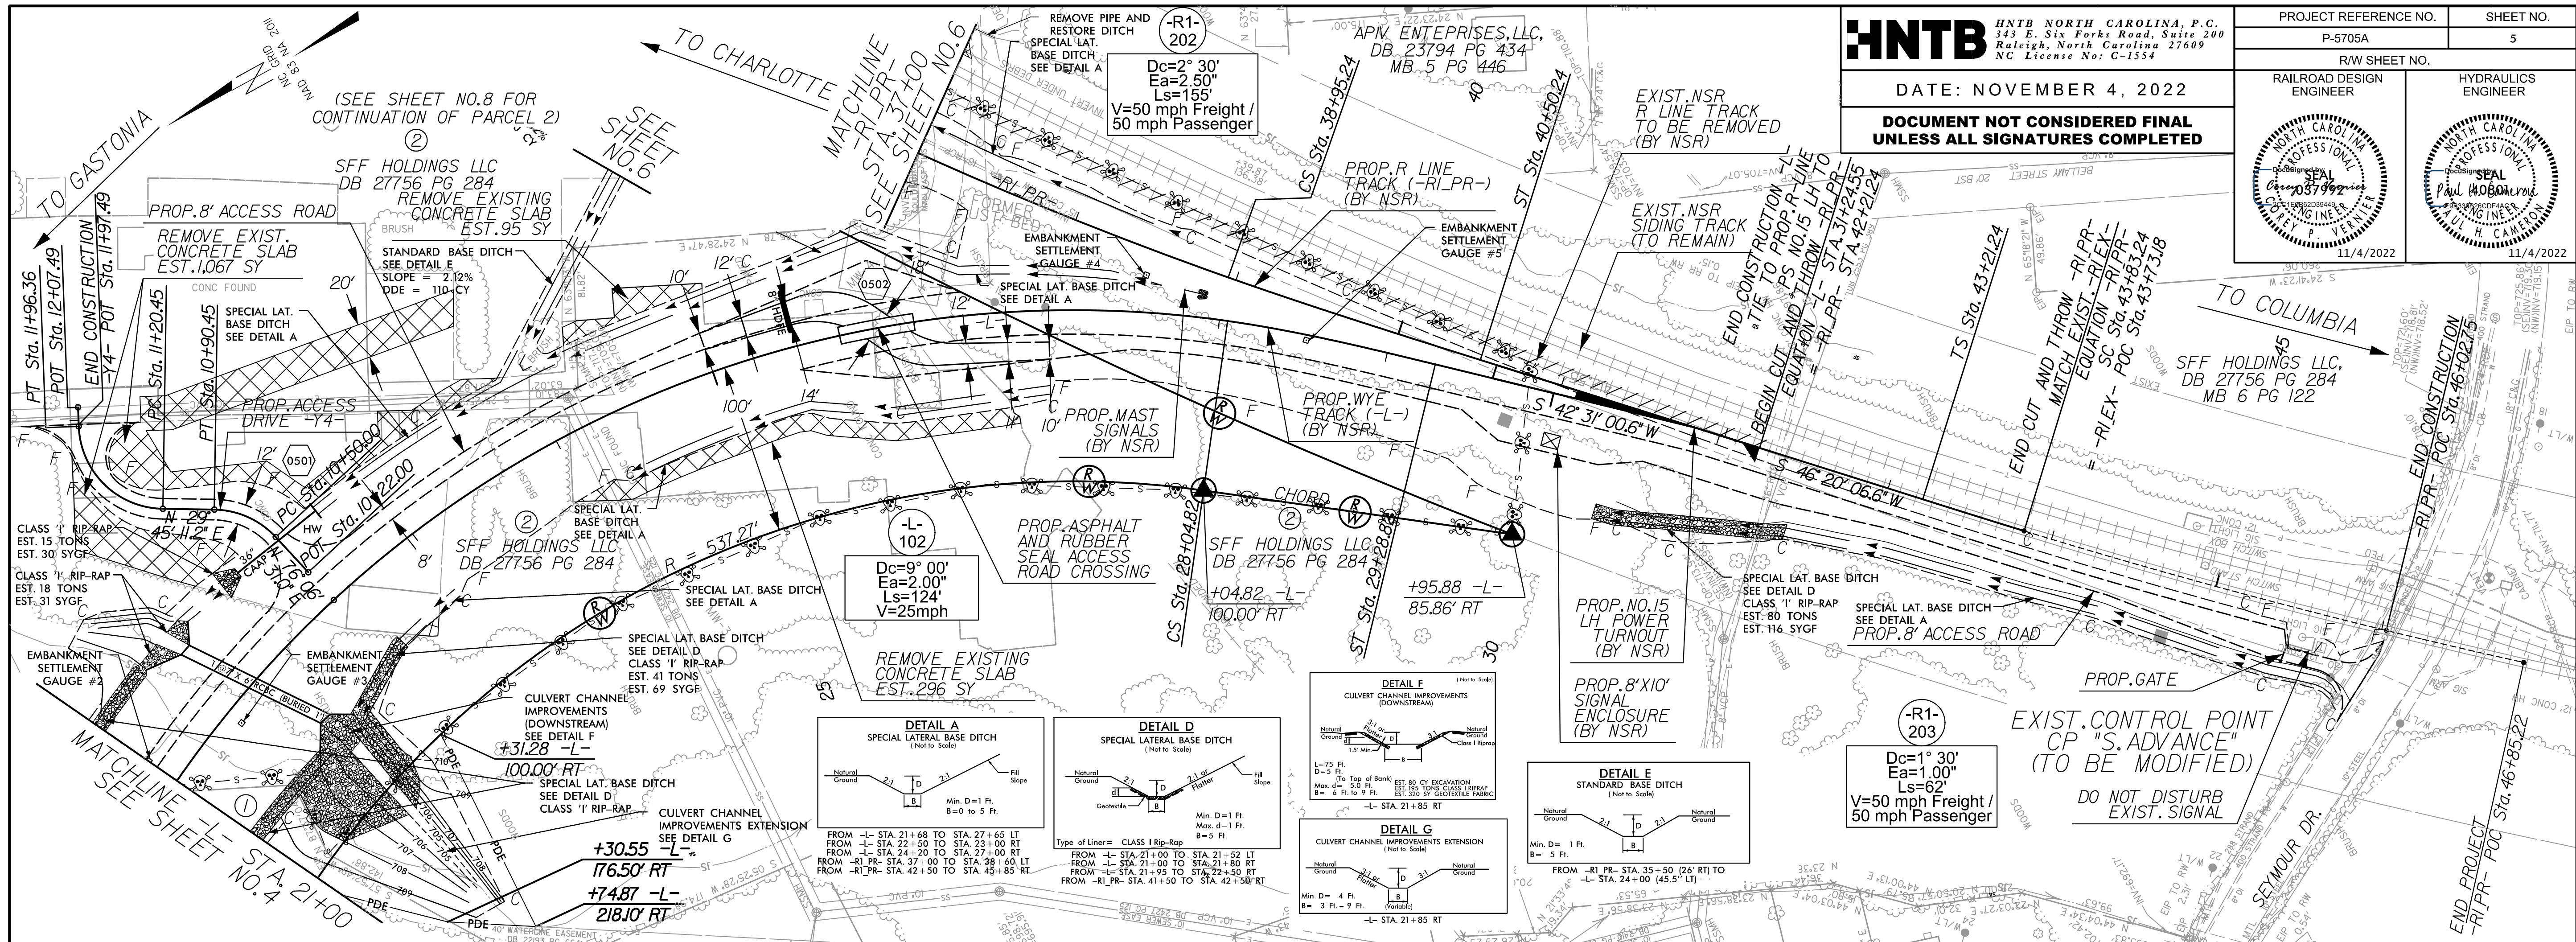

11/2/2022 5:06:58 pm - psh - 5.dgn