


**HINDE ENGINEERING**  
 License No. C-2639  
 401 Harrison Oaks Blvd., Suite 220 Cary, NC 27513

**DOCUMENT NOT CONSIDERED FINAL  
 UNLESS ALL SIGNATURES COMPLETED**

PROJECT REFERENCE NO.	P-5705A	SHEET NO.	UC-4
DESIGNED BY:	CDB		NORTH CAROLINA DEPARTMENT OF TRANSPORTATION UTILITIES ENGINEERING SEC. PHONE: (919) 707-6690 FAX: (919) 250-4151
DRAWN BY:	JKC		
CHECKED BY:	CDB		
APPROVED BY:	CLS	DATE: 10/20/2022	UTILITY CONSTRUCTION PLANS ONLY
REVISED:			

**UTILITY CONSTRUCTION  
 SENSITIVE MATERIALS  
 DO NOT DUPLICATE**

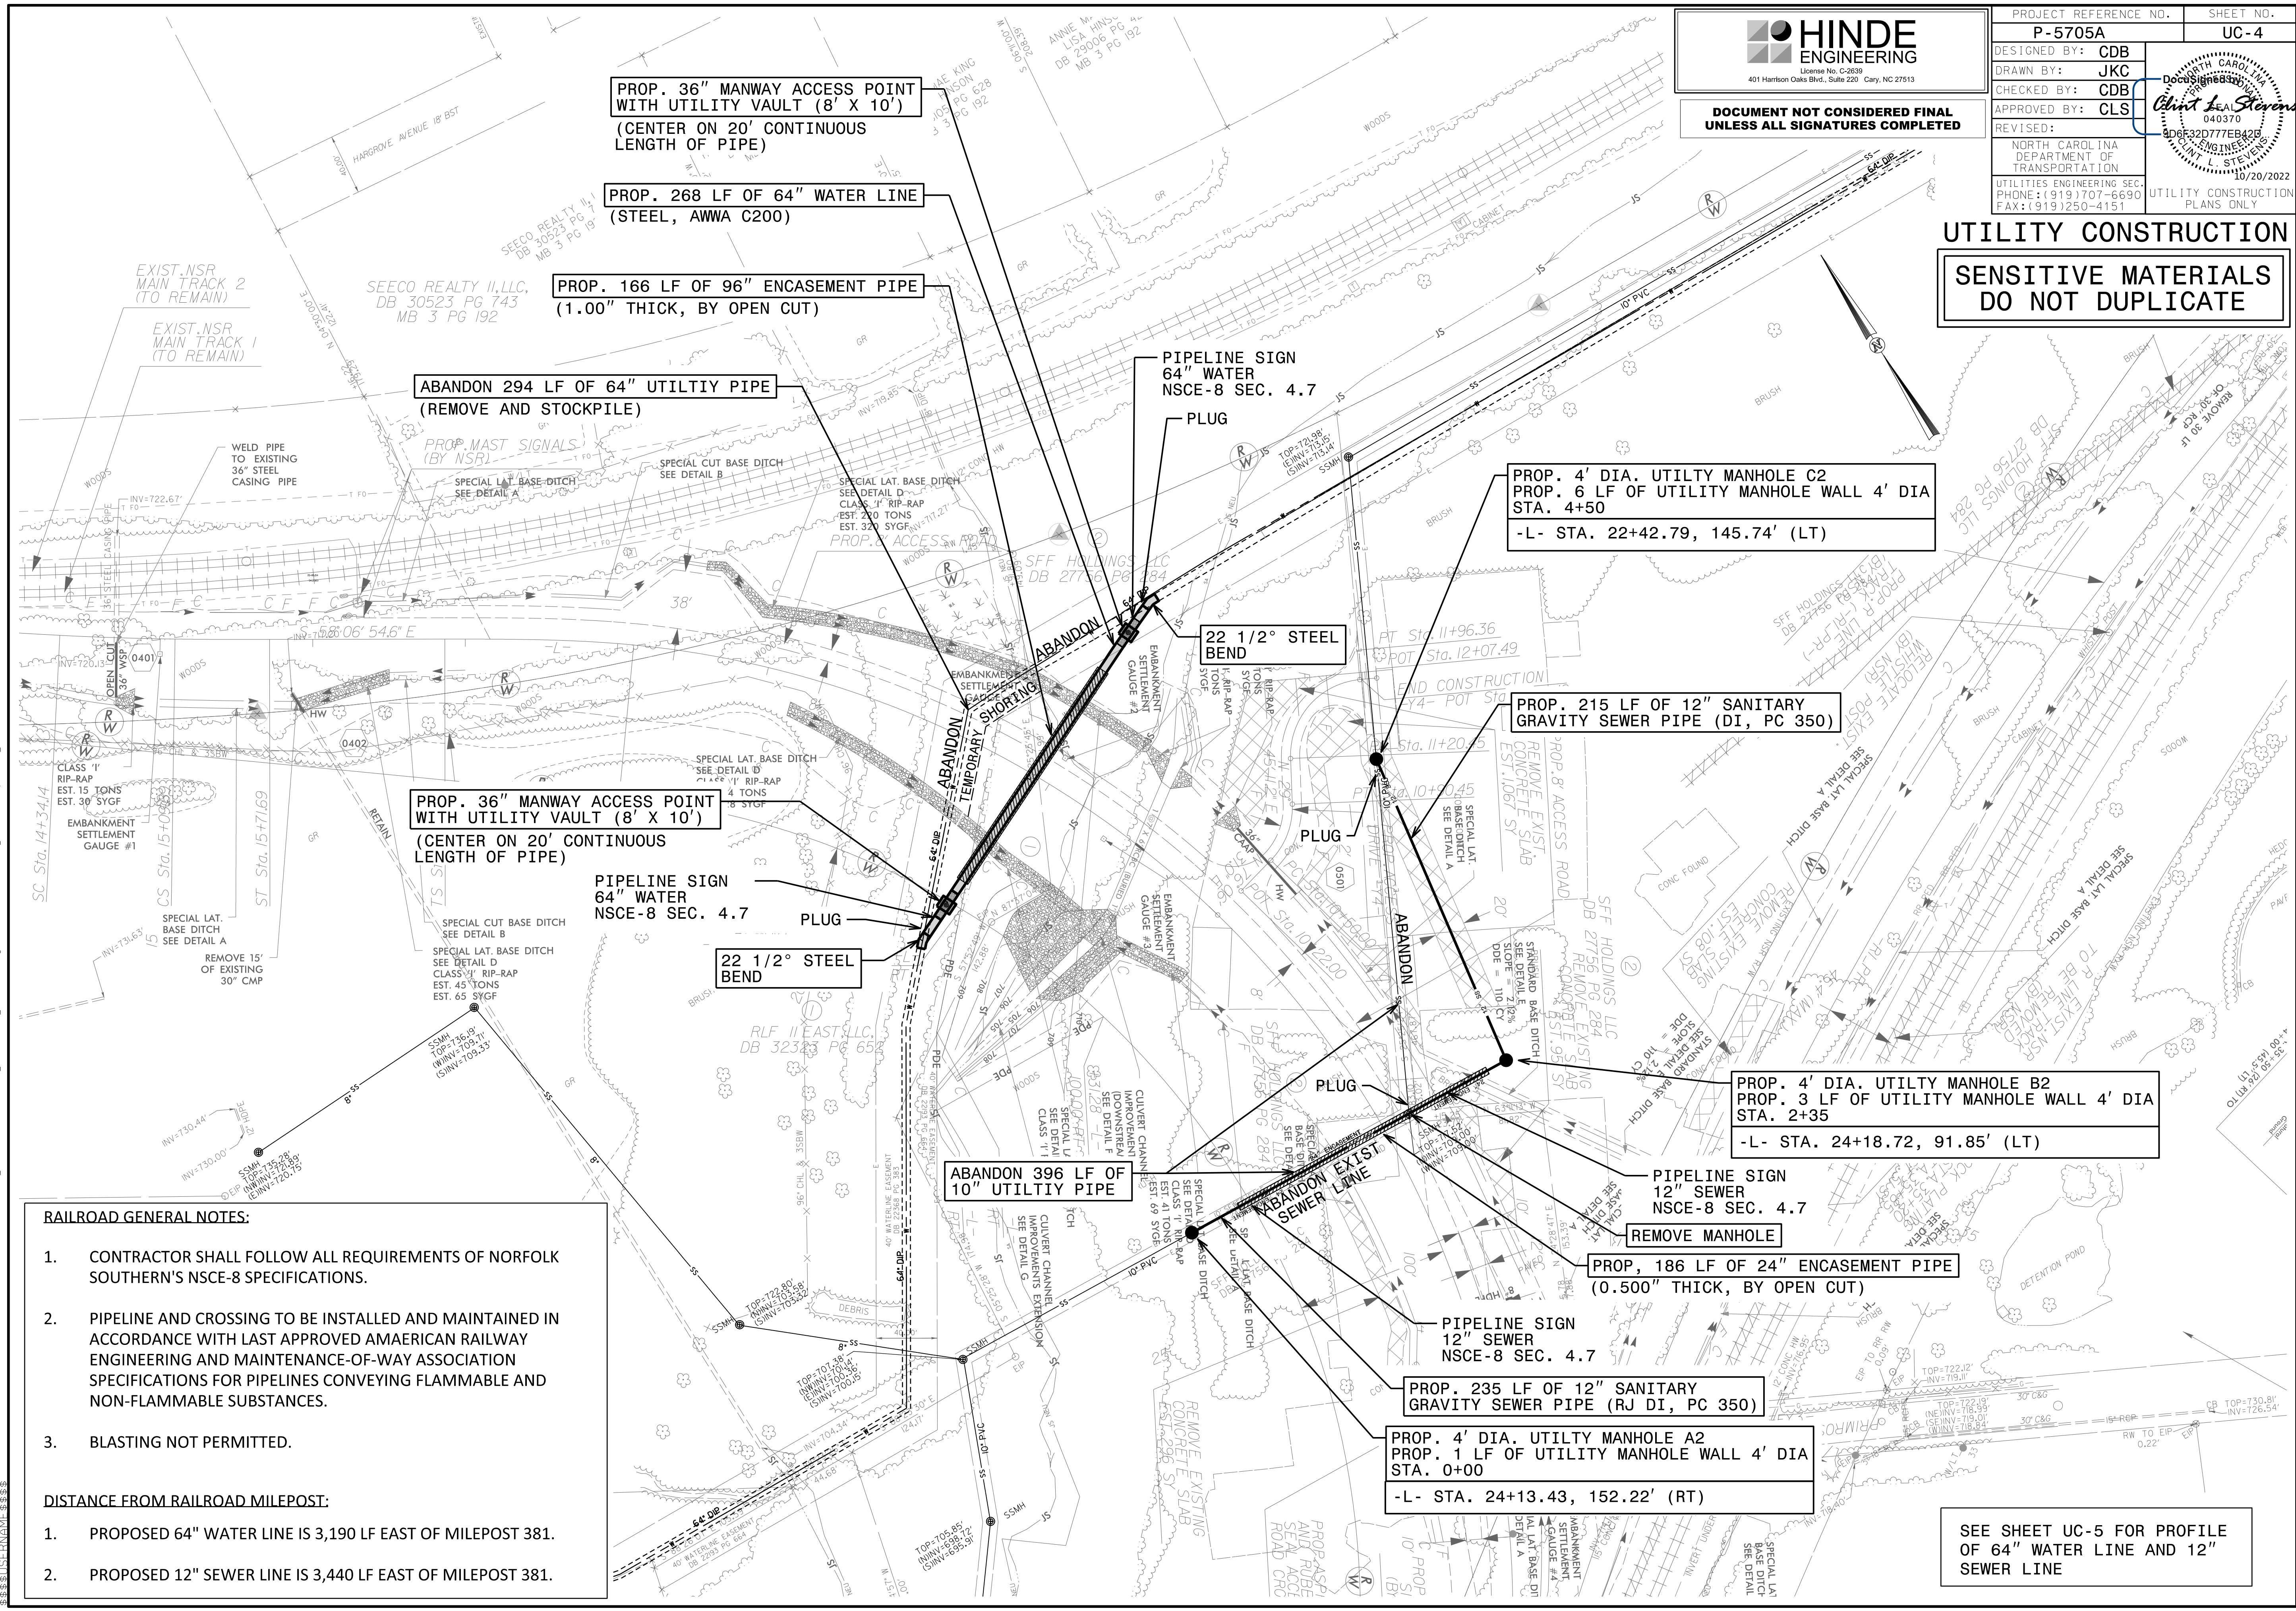

- RAILROAD GENERAL NOTES:**
- CONTRACTOR SHALL FOLLOW ALL REQUIREMENTS OF NORFOLK SOUTHERN'S NSCE-8 SPECIFICATIONS.
  - PIPELINE AND CROSSING TO BE INSTALLED AND MAINTAINED IN ACCORDANCE WITH LAST APPROVED AMERICAN RAILWAY ENGINEERING AND MAINTENANCE-OF-WAY ASSOCIATION SPECIFICATIONS FOR PIPELINES CONVEYING FLAMMABLE AND NON-FLAMMABLE SUBSTANCES.
  - BLASTING NOT PERMITTED.
- DISTANCE FROM RAILROAD MILEPOST:**
- PROPOSED 64" WATER LINE IS 3,190 LF EAST OF MILEPOST 381.
  - PROPOSED 12" SEWER LINE IS 3,440 LF EAST OF MILEPOST 381.

SEE SHEET UC-5 FOR PROFILE OF 64" WATER LINE AND 12" SEWER LINE

20 OCT 2022 15:08 PROJECTS\2018\A2018101000\_HNTB\_P-5705A\Design\Utilities\Engineering\UC-Proj\P-5705A-ut\_rdy4\_UC04\_psh.dgn