

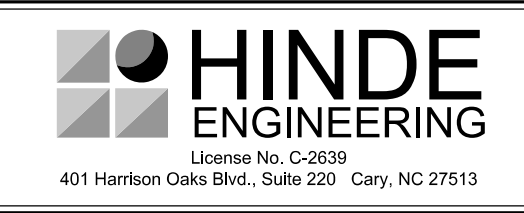


**SENSITIVE MATERIALS  
DO NOT DUPLICATE**

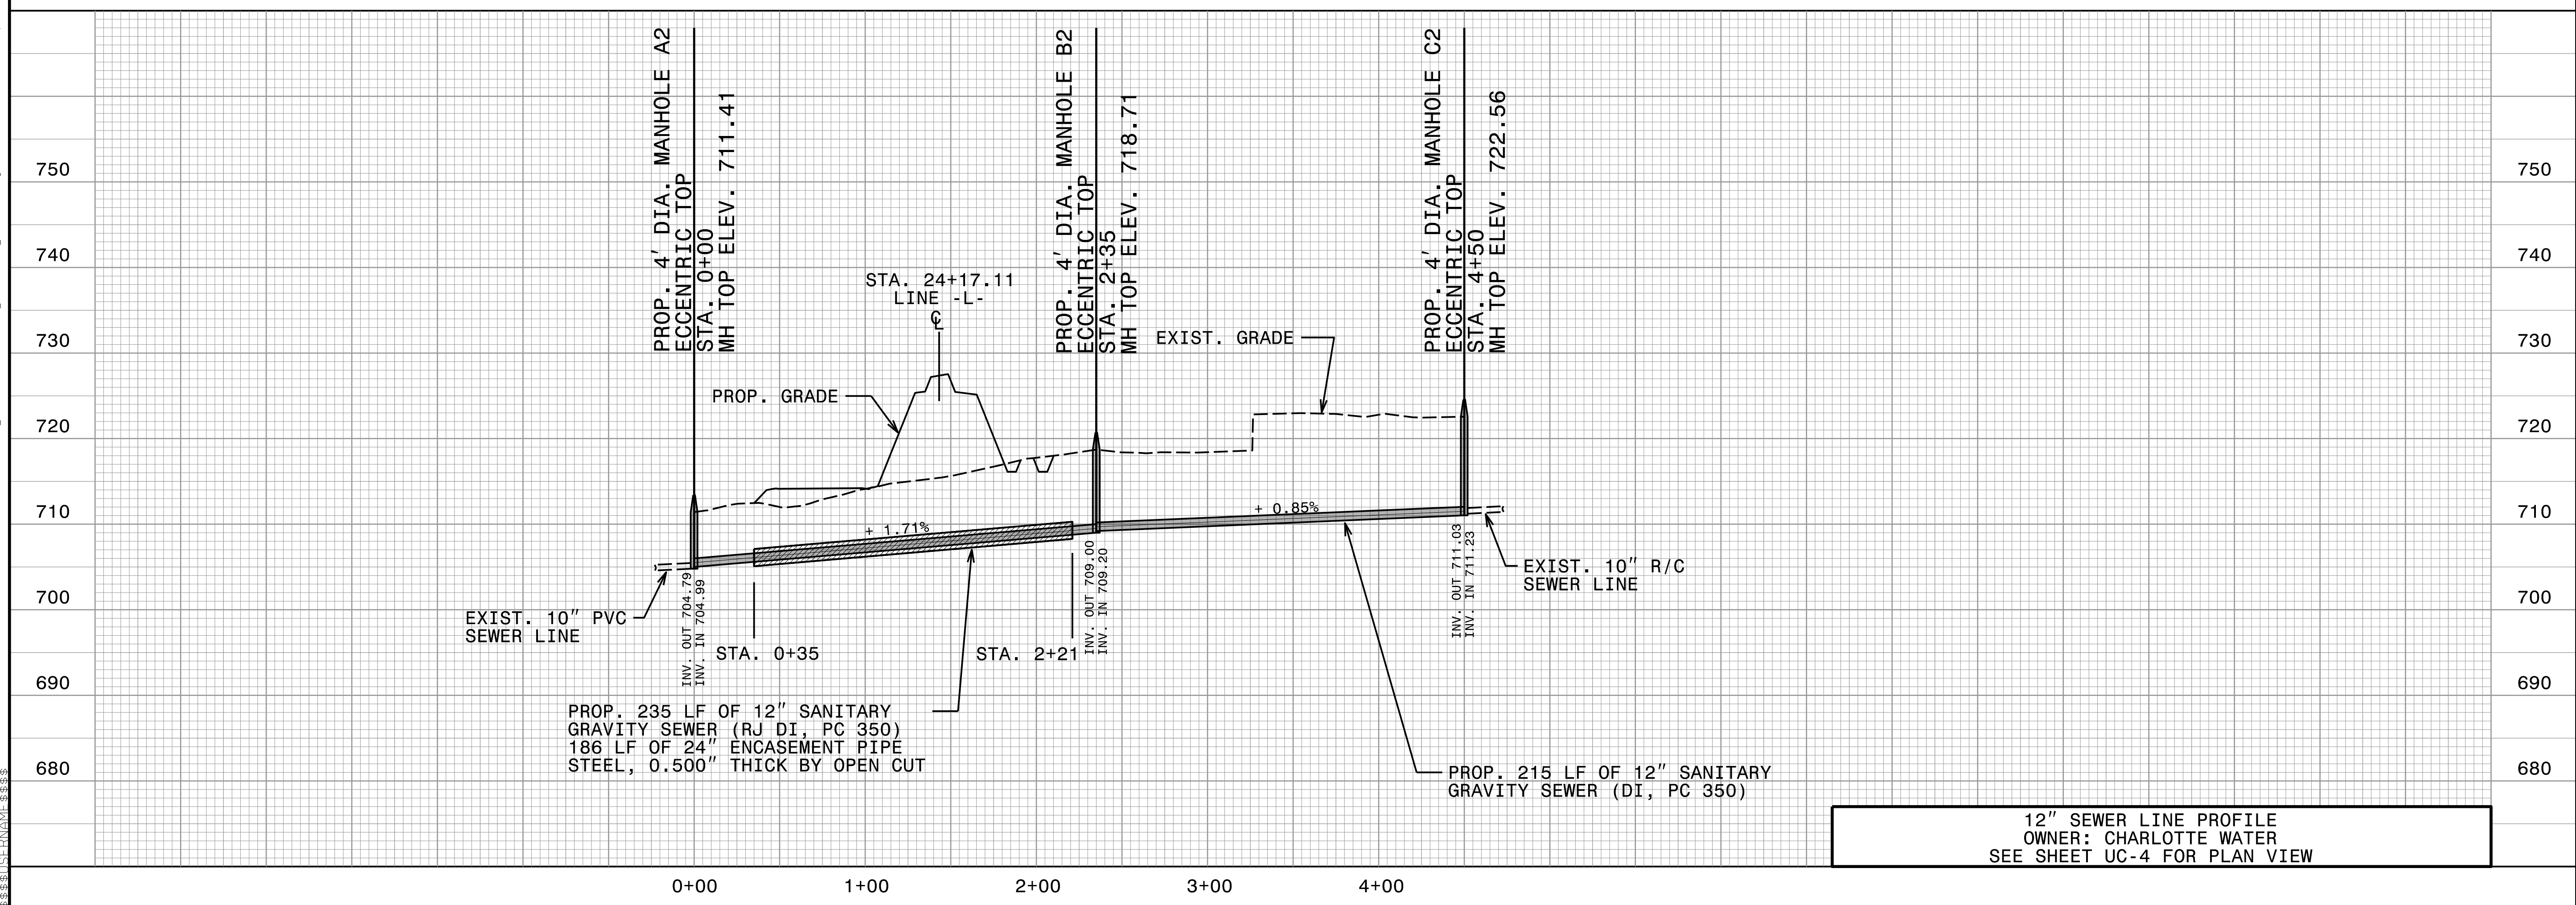

PROJECT REFERENCE NO.	SHEET NO.
P-5705A	UC-5
DESIGNED BY: CDB	
DRAWN BY: JKC	
CHECKED BY: CDB	
APPROVED BY: CLS	
REVISED:	
NORTH CAROLINA DEPARTMENT OF TRANSPORTATION	
UTILITIES ENGINEERING SEC. PHONE: (919) 707-6690 FAX: (919) 250-4151	UTILITY CONSTRUCTION PLANS ONLY

**DOCUMENT NOT CONSIDERED FINAL  
UNLESS ALL SIGNATURES COMPLETED**

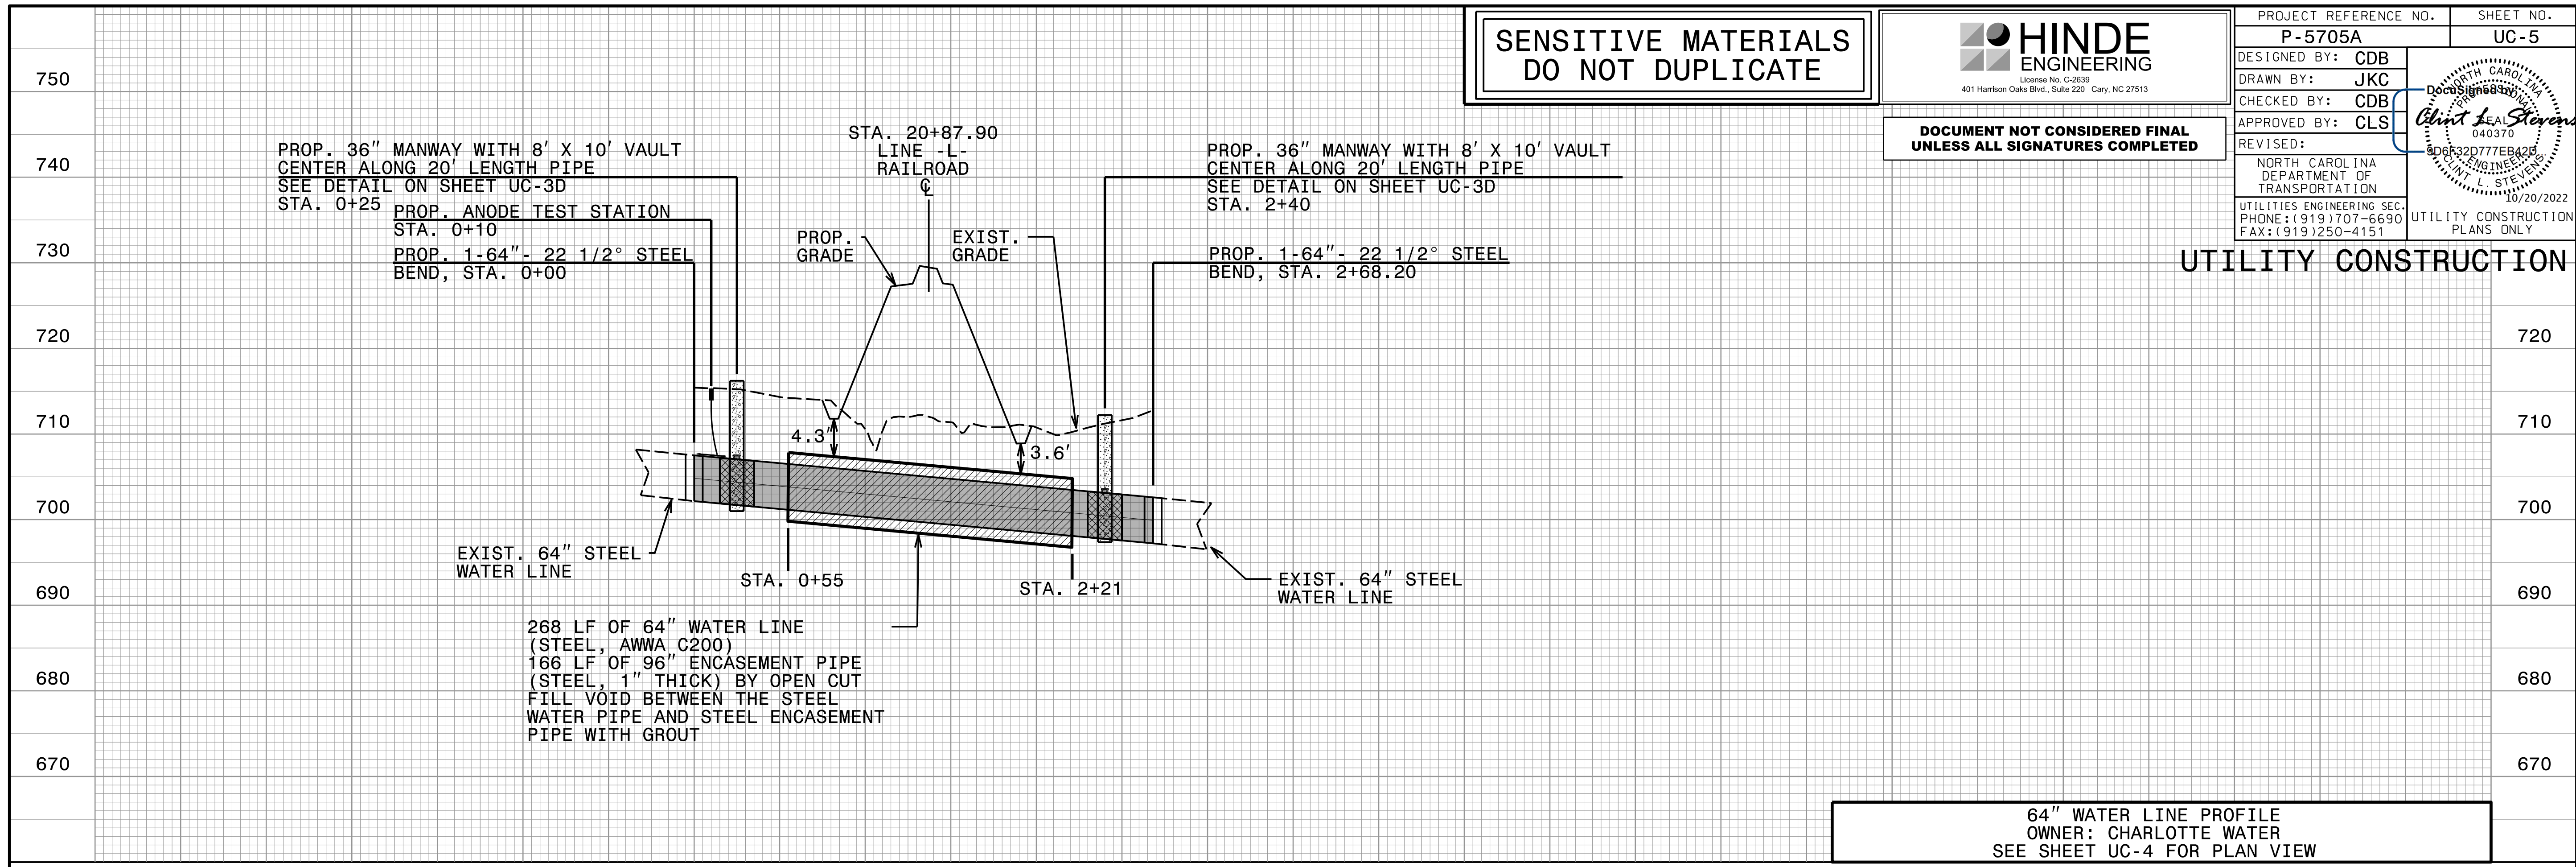

I:\07-2022-1527\PROJECTS\2018\A2018810\_00\_HNTB\_P-5705A\Design\Utilities\Engineering\UC\Proj\p-5705A-ut\_UC05\_pfl.dgn