


**UTILITIES BY OTHERS**

**NOTE:**  
 ALL PROPOSED UTILITY WORK SHOWN ON THIS SHEET WILL BE DONE BY OTHERS. NO PAYMENT WILL BE MADE TO THE CONTRACTOR FOR PROPOSED UTILITY WORK SHOWN ON THIS SHEET.

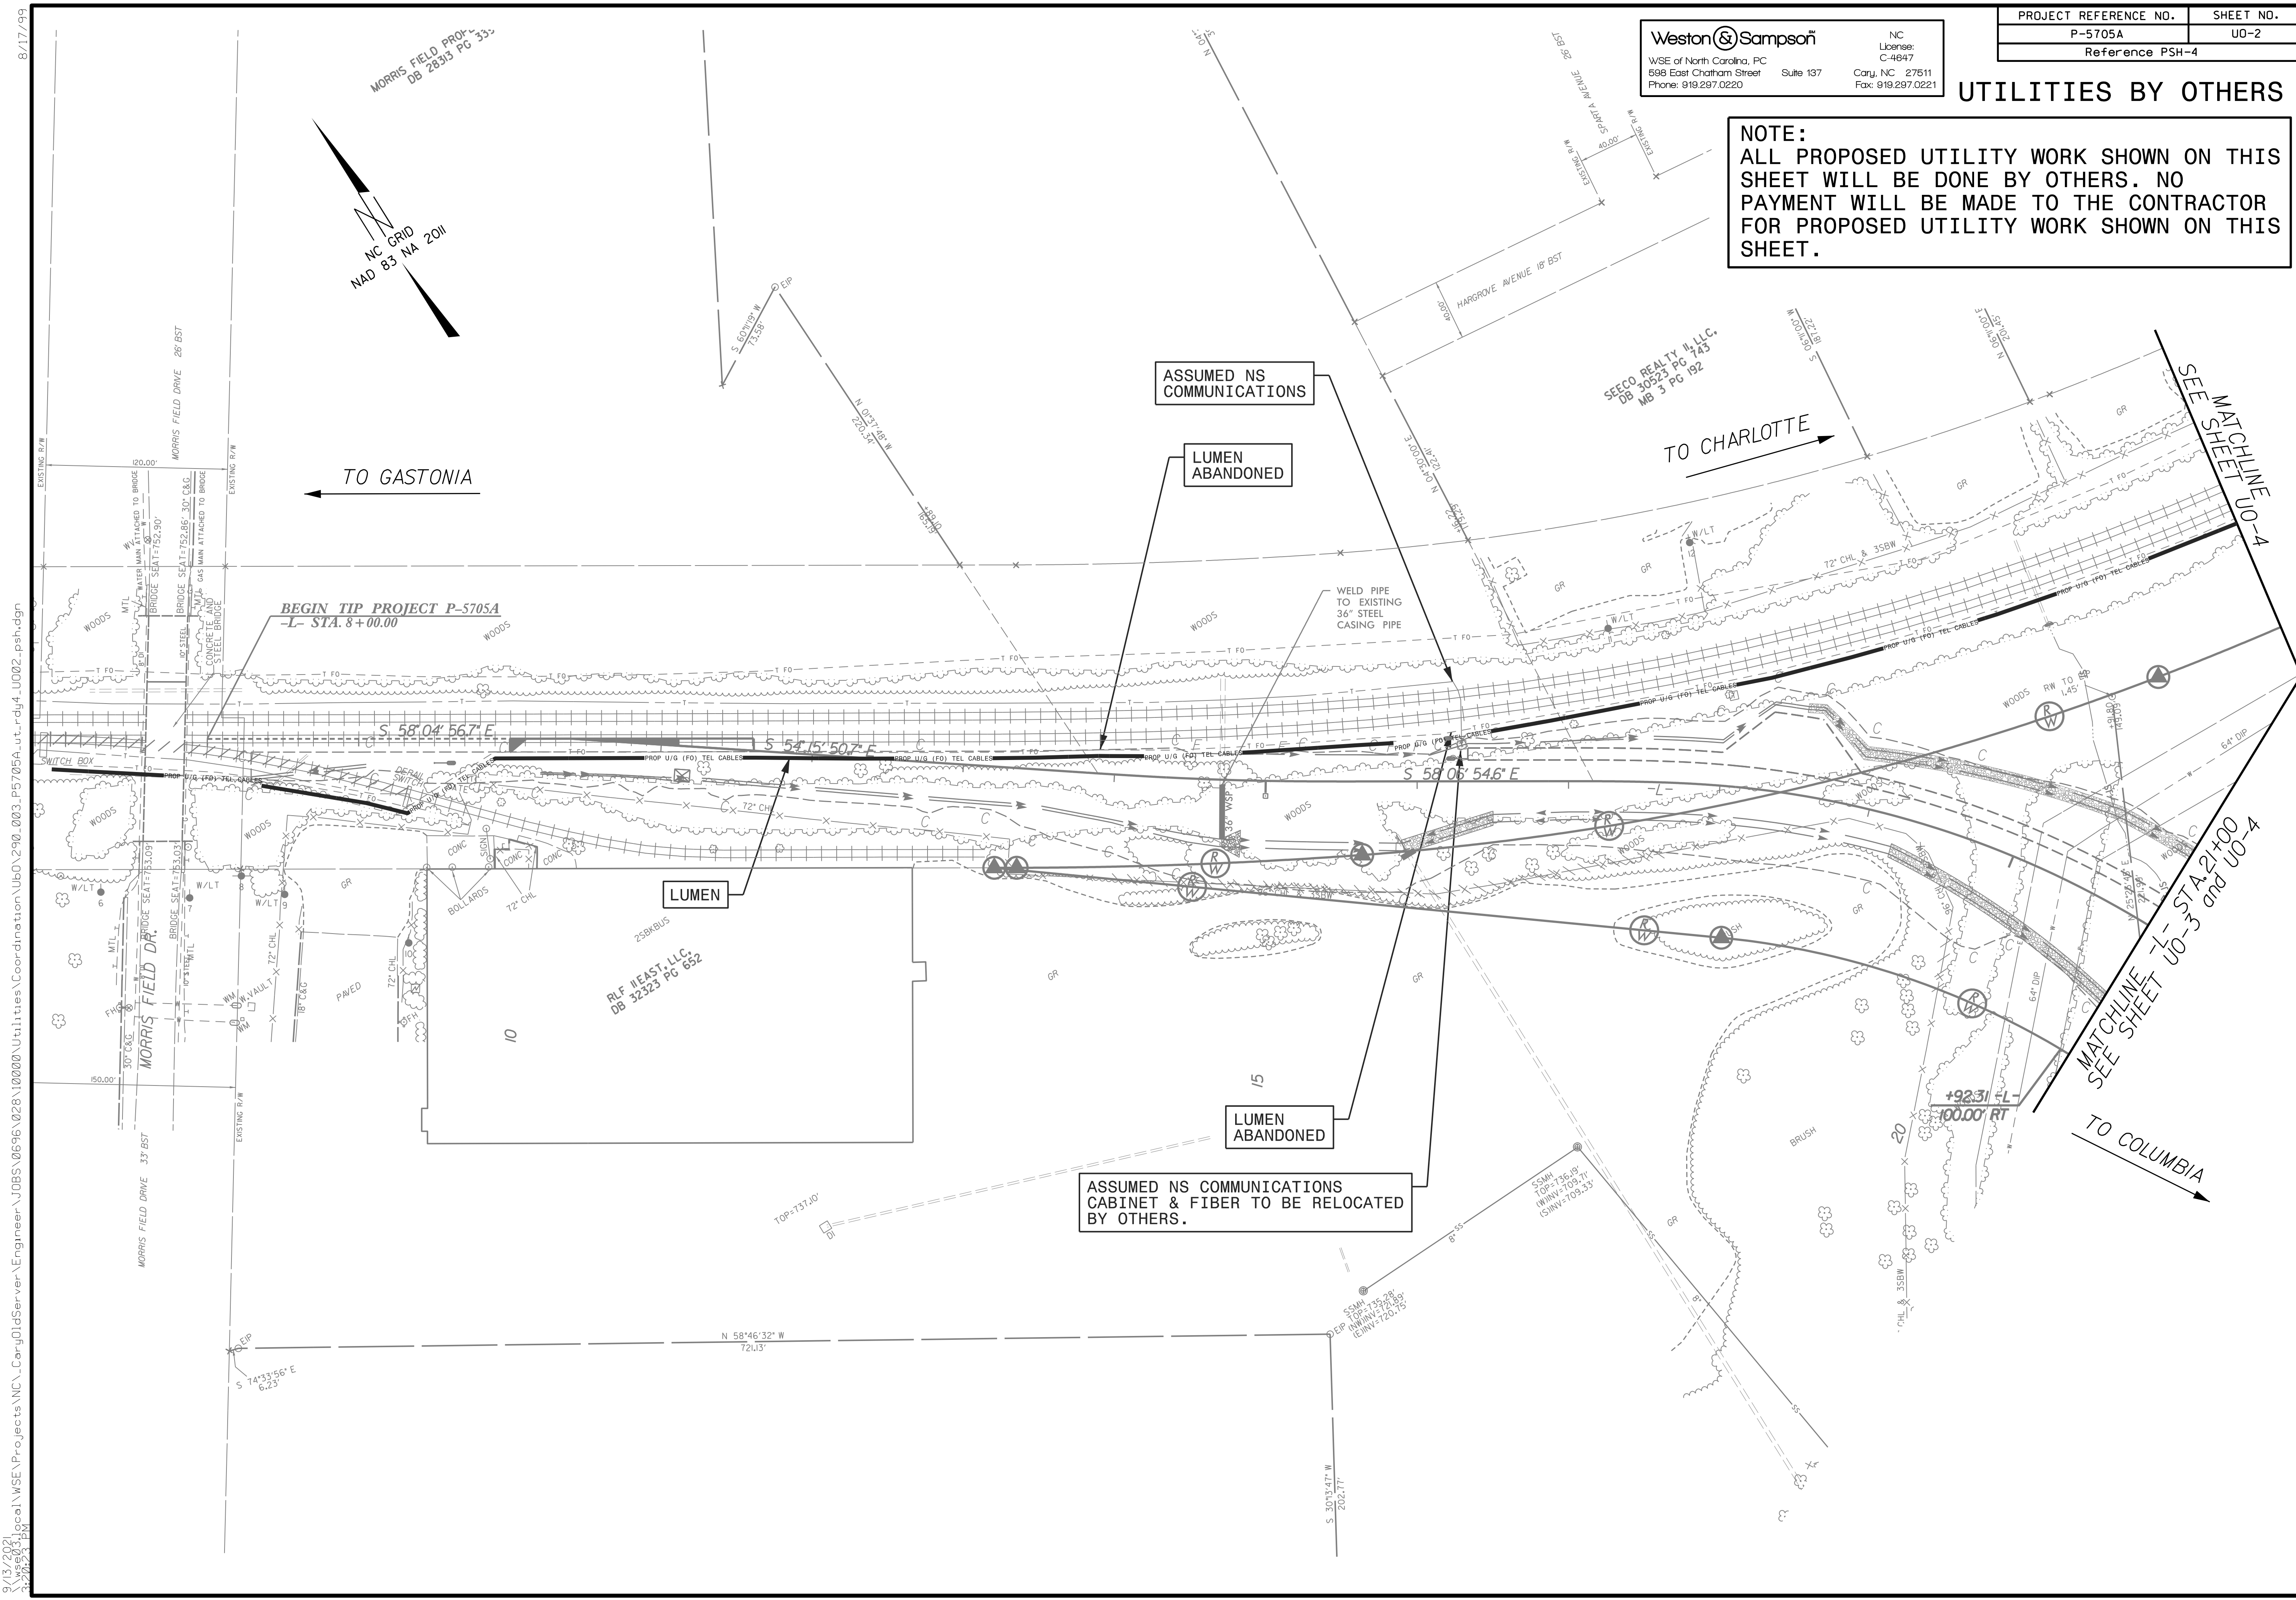

9/13/2021  
 \\wse031\local\WSE\Projects\NC\Cer\OldServer\Engineering\Jobs\0696\028\10000\Utilities\Coordination\Uo029003\_P5705A\_u.t.cdl4\_U002\_psh.dgn  
 3:20:53 PM