


TIP PROJECT: P-5705A

CONTRACT: C204176

SEE SHEET 1A FOR INDEX OF SHEETS

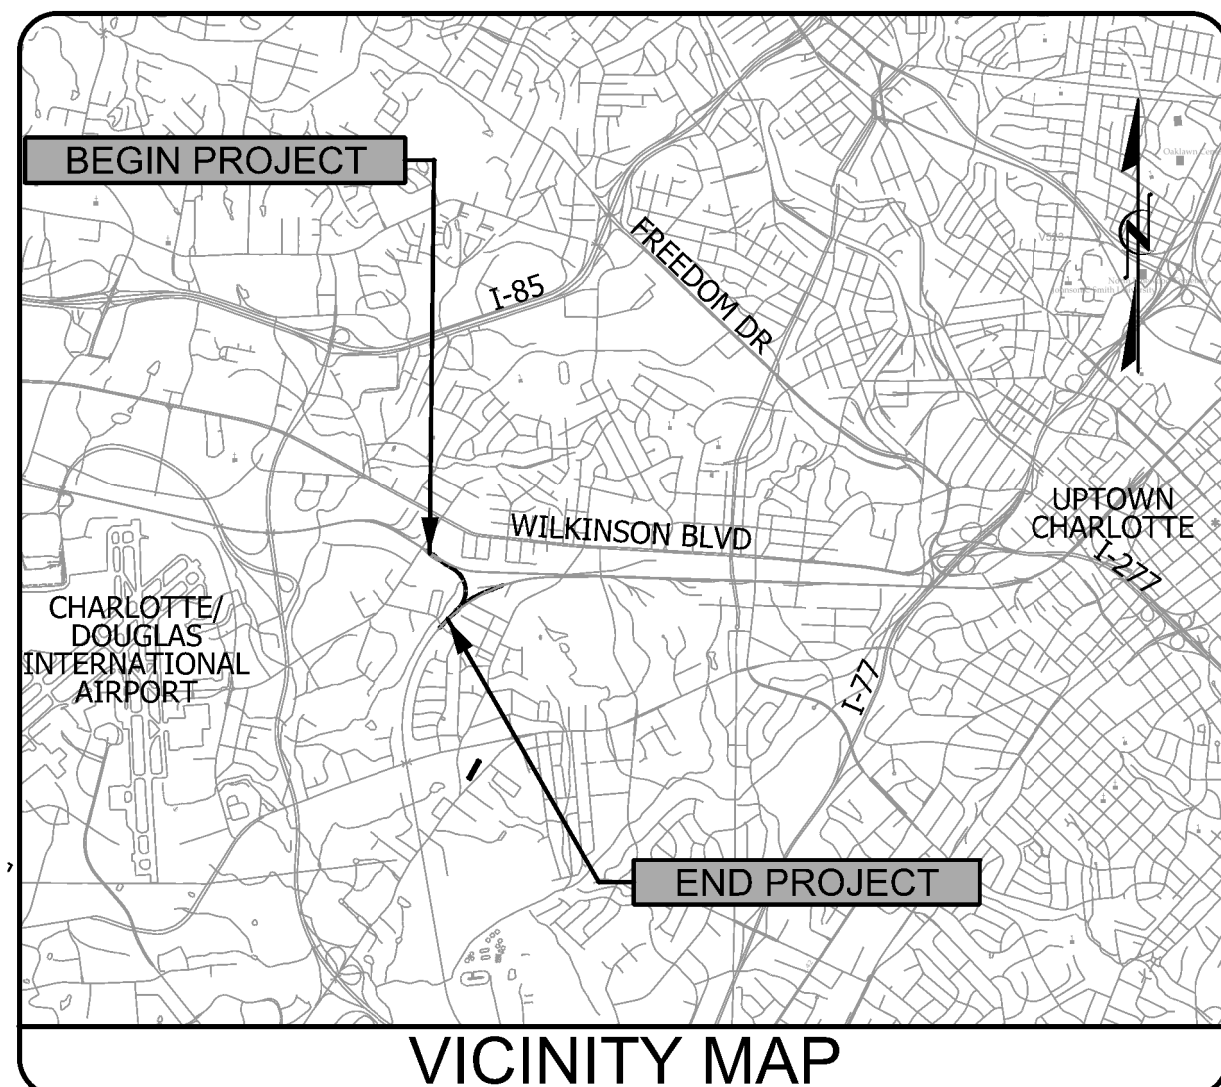


STATE OF NORTH CAROLINA
RAIL DIVISION

MECKLENBURG COUNTY

**LOCATION: CHARLOTTE GATEWAY STATION - RAIL (STI)
WYE CONNECTION TRACK AT CHARLOTTE JUNCTION
TYPE OF WORK: CULVERT, DRAINAGE, GRADING**

STATE	STATE PROJECT REFERENCE NO.	SHEET NO.	TOTAL SHEETS
N.C.	P-5705A	C1-0	
STATE PROJ. NO.	F.A. PROJ. NO.	DESCRIPTION	
44475.1.1		P.E.	
44475.2.1		ROW / UTIL P.E.	
44475.3.1		CONST./UTIL CONST.	

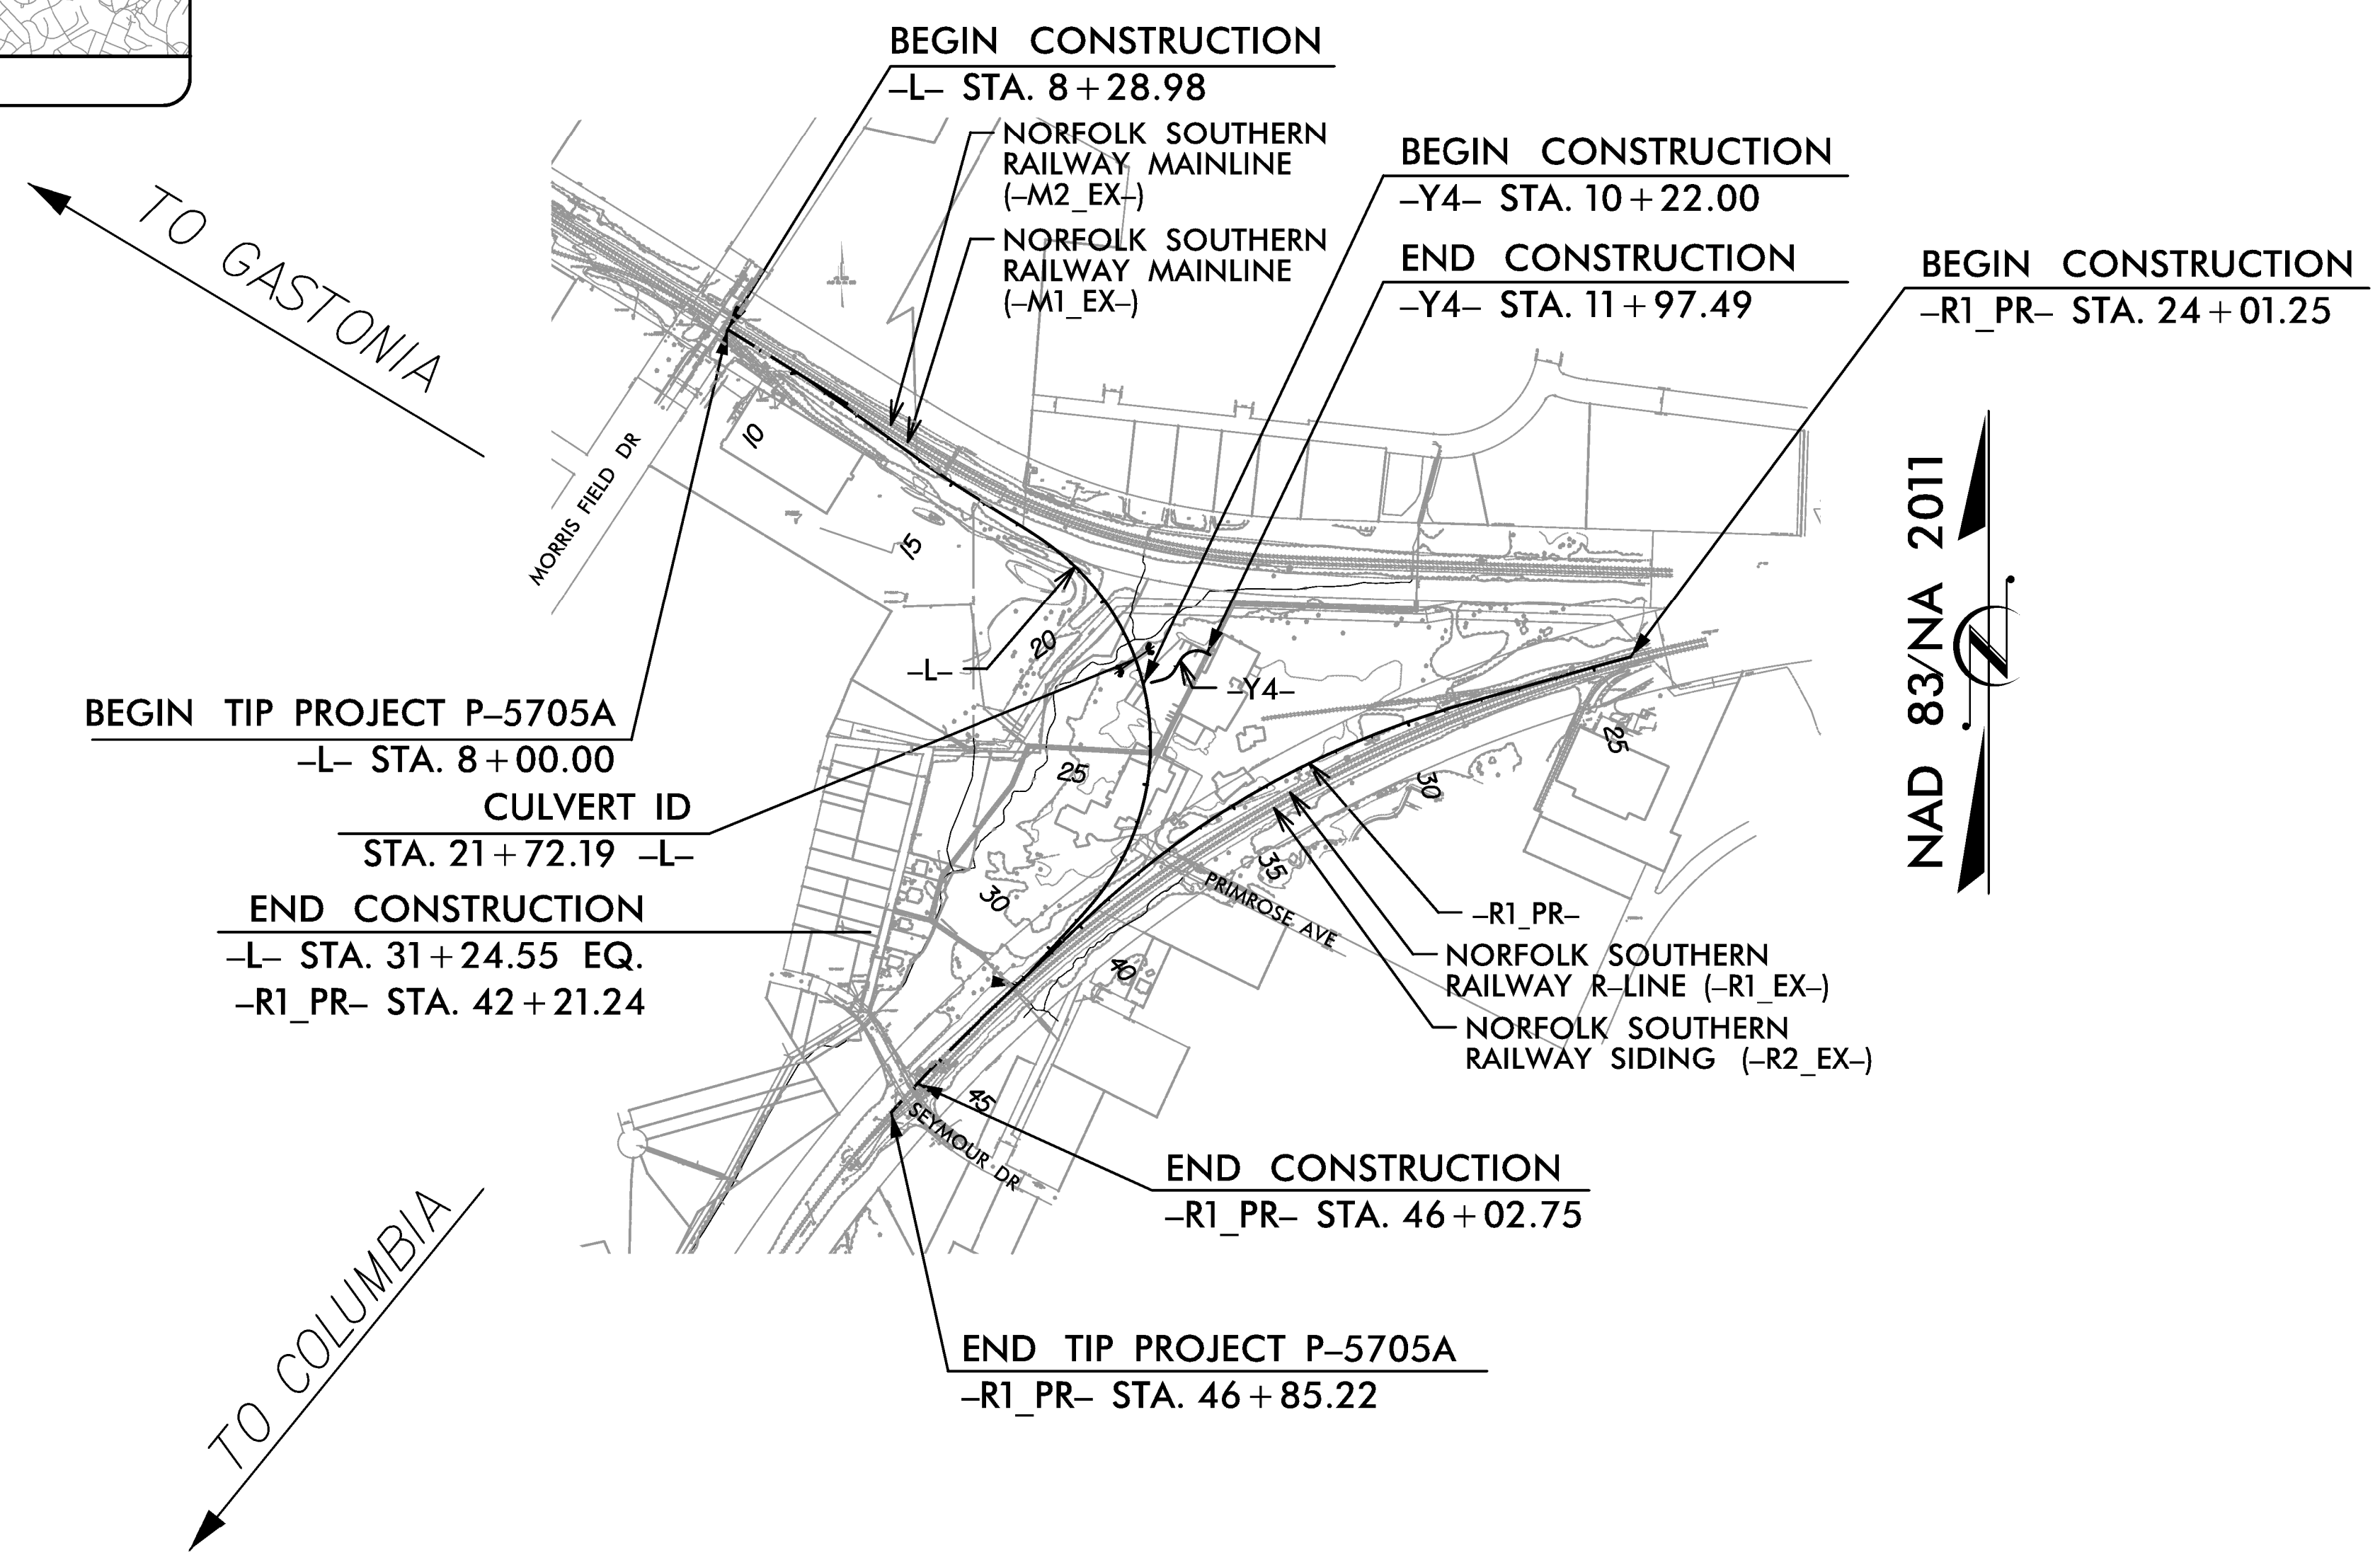

PROJECT LENGTH	
LENGTH OF RAIL TIP PROJECT	0.873 MILES
LENGTH OF STRUCTURES TIP PROJECT	0.000 MILES
TOTAL LENGTH OF RAIL TIP PROJECT	0.873 MILES
LENGTH MEASURED ALONG -L- AND -R1_PR-	

NCDOT CONTACT: BRAD SMYTHE, P.E.
NCDOT PROJECT MANAGER

HNTB HNTB NORTH CAROLINA, P.C.
343 E. Six Forks Road, Suite 200
Raleigh, North Carolina 27609
NC License No: C-1554

2018 STANDARD SPECIFICATIONS

RIGHT OF WAY DATE:
03/09/2018

LETTING DATE:
07/18/2023

COREY VERNIER, P.E.
RAIL PROJECT ENGINEER


DAVID HAWKINS, P.E.
STRUCTURE PROJECT ENGINEER

BRAD SMYTHE, P.E.
NCDOT PROJECT MANAGER

STRUCTURES ENGINEER

Professional Engineer Seal: NORTH CAROLINA PROFESSIONAL ENGINEER SEAL 27812, DAVID W. HAWKINS, ENGINEER, LICENSE NO. 244855487, 5/25/2023.

SIGNATURE: _____ P.E.

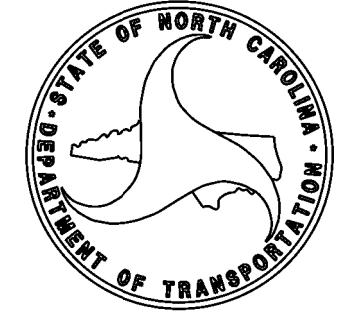
 NC DEPARTMENT OF TRANSPORTATION
RAIL DIVISION
 DESIGN AND CONSTRUCTION