


HALF PLAN - ROOF SLAB

HALF PLAN - FLOOR SLAB

PLAN

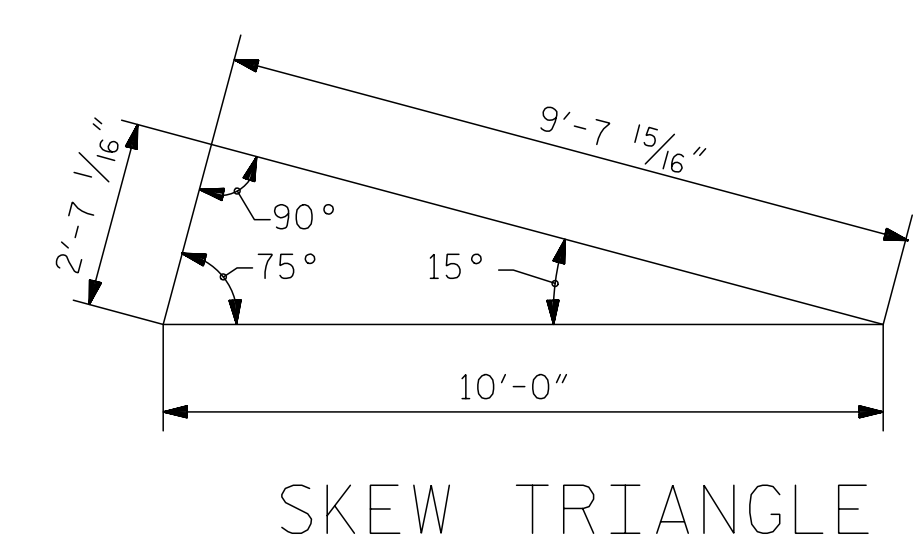

SKREW TRIANGLE

PROJECT NO. P-5705A  
MECKLENBURG COUNTY  
 STATION: 21+72.19 -L-

SHEET 2 OF 5  
 STATE OF NORTH CAROLINA  
 DEPARTMENT OF TRANSPORTATION  
 RALEIGH  
 PLAN  
 SINGLE 7 FT. x 6 FT.  
 CONCRETE BOX CULVERT  
 AT STA. 21+72.19 -L-



**HNTB** HNTB NORTH CAROLINA, P.C.  
 NC License No. C-1554  
 343 E. Six Forks Rd., Suite 200, Raleigh, N.C. 27609

DRAWN BY: M. WRIGHT DATE: 11/18  
 CHECKED BY: N. HART DATE: 12/18  
 DESIGN ENGINEER OF RECORD: D. HAWKINS DATE: 12/18

DWG. NO. 2

**DOCUMENT NOT CONSIDERED FINAL  
 UNLESS ALL SIGNATURES COMPLETED**

REVISIONS						SHEET NO.
NO.	BY	DATE	NO.	BY	DATE	C1-2
1			3			TOTAL SHEETS
2			4			6