
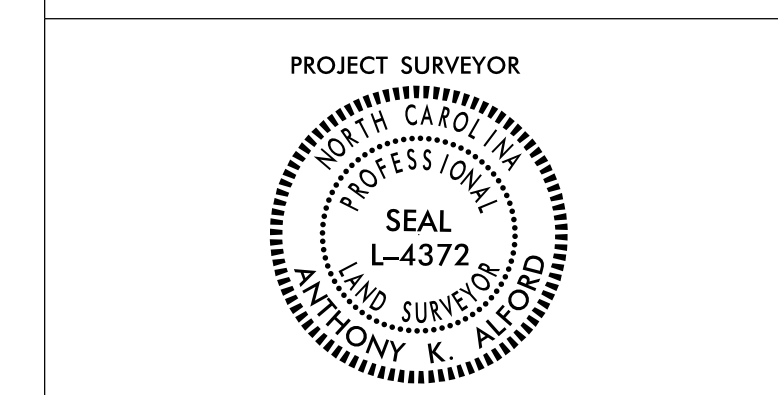


# PROPOSED ALIGNMENT CONTROL SHEET

PROJECT REFERENCE NO.	SHEET NO.
B-5947	RW02D-1
<b>Location and Surveys</b>	
 1223 Jones Franklin Rd. Raleigh, N.C. 27606 License No. F-0377 Bus: 919 851 8077 Fax: 919 851 8107	
TRANSPORTATION PLANNING/DESIGN - BRIDGE/STRUCTURE DESIGN CIVIL/SITE DESIGN - GIS/GPS - CONSTRUCTION OBSERVATION	



**DOCUMENT NOT CONSIDERED FINAL  
UNLESS ALL SIGNATURES COMPLETED**

I, Anthony K. Alford, PLS, certify that the data compiled came from available surveys/mapping performed by others and provided to me by NCDOT and do not certify to the accuracy or quality of the individual data sources.

This 29th day of July, 2021.

DocuSigned by:  
*Anthony K. Alford*  
228A29E3F08A4AE...

Professional Land Surveyor L-4372

REVISIONS

P:\\_MUL-2021\05\_location\_and\_surveys\B-5947\_RW\_21128.30\80-Drawings\RW\_SHEETS\B5947\_1s\_rw02d-1.dgn  
6/2/21  
A1  
TAI

LREV

TYPE	STATION	NORTH	EAST
POT	10+00.00	775874.3800	2269437.1936
PC	17+44.14	776610.7729	2269544.2662
PT	20+50.11	776910.5059	2269604.9767
PC	25+82.58	777425.7151	2269739.4439
PRC	34+83.56	778287.3016	2270002.0839
PT	41+53.65	778944.0680	2270120.0930

DR1

TYPE	STATION	NORTH	EAST
POT	10+00.00	776513.1462	2269530.0711
PC	10+19.59	776518.0944	2269511.1120
PT	10+79.99	776561.1086	2269474.0275
PC	12+65.24	776745.2864	2269454.1498
PT	12+83.38	776763.2784	2269455.4818
PC	15+04.49	776977.2209	2269511.3198
PT	15+48.93	777019.4442	2269503.2399

DR2

TYPE	STATION	NORTH	EAST
POT	10+00.00	776665.9700	2269552.8634
PC	10+21.67	776662.4144	2269574.2368
PT	10+43.89	776673.4400	2269591.2166
PC	11+49.88	776776.0249	2269617.8627
PT	11+86.35	776794.4882	2269645.5978

**NOTES:**

1. PROJECT CONTROL WAS ESTABLISHED USING GNSS, THE GLOBAL NAVIGATION SATELLITE SYSTEM.
2. THE PROPOSED ALIGNMENT CONTROL DATA FOR THIS PROJECT HAS BEEN COMPILED FROM VARIOUS SOURCES. IF FURTHER INFORMATION REGARDING PROJECT CONTROL IS NEEDED, PLEASE CONTACT THE LOCATION AND SURVEYS UNIT.