

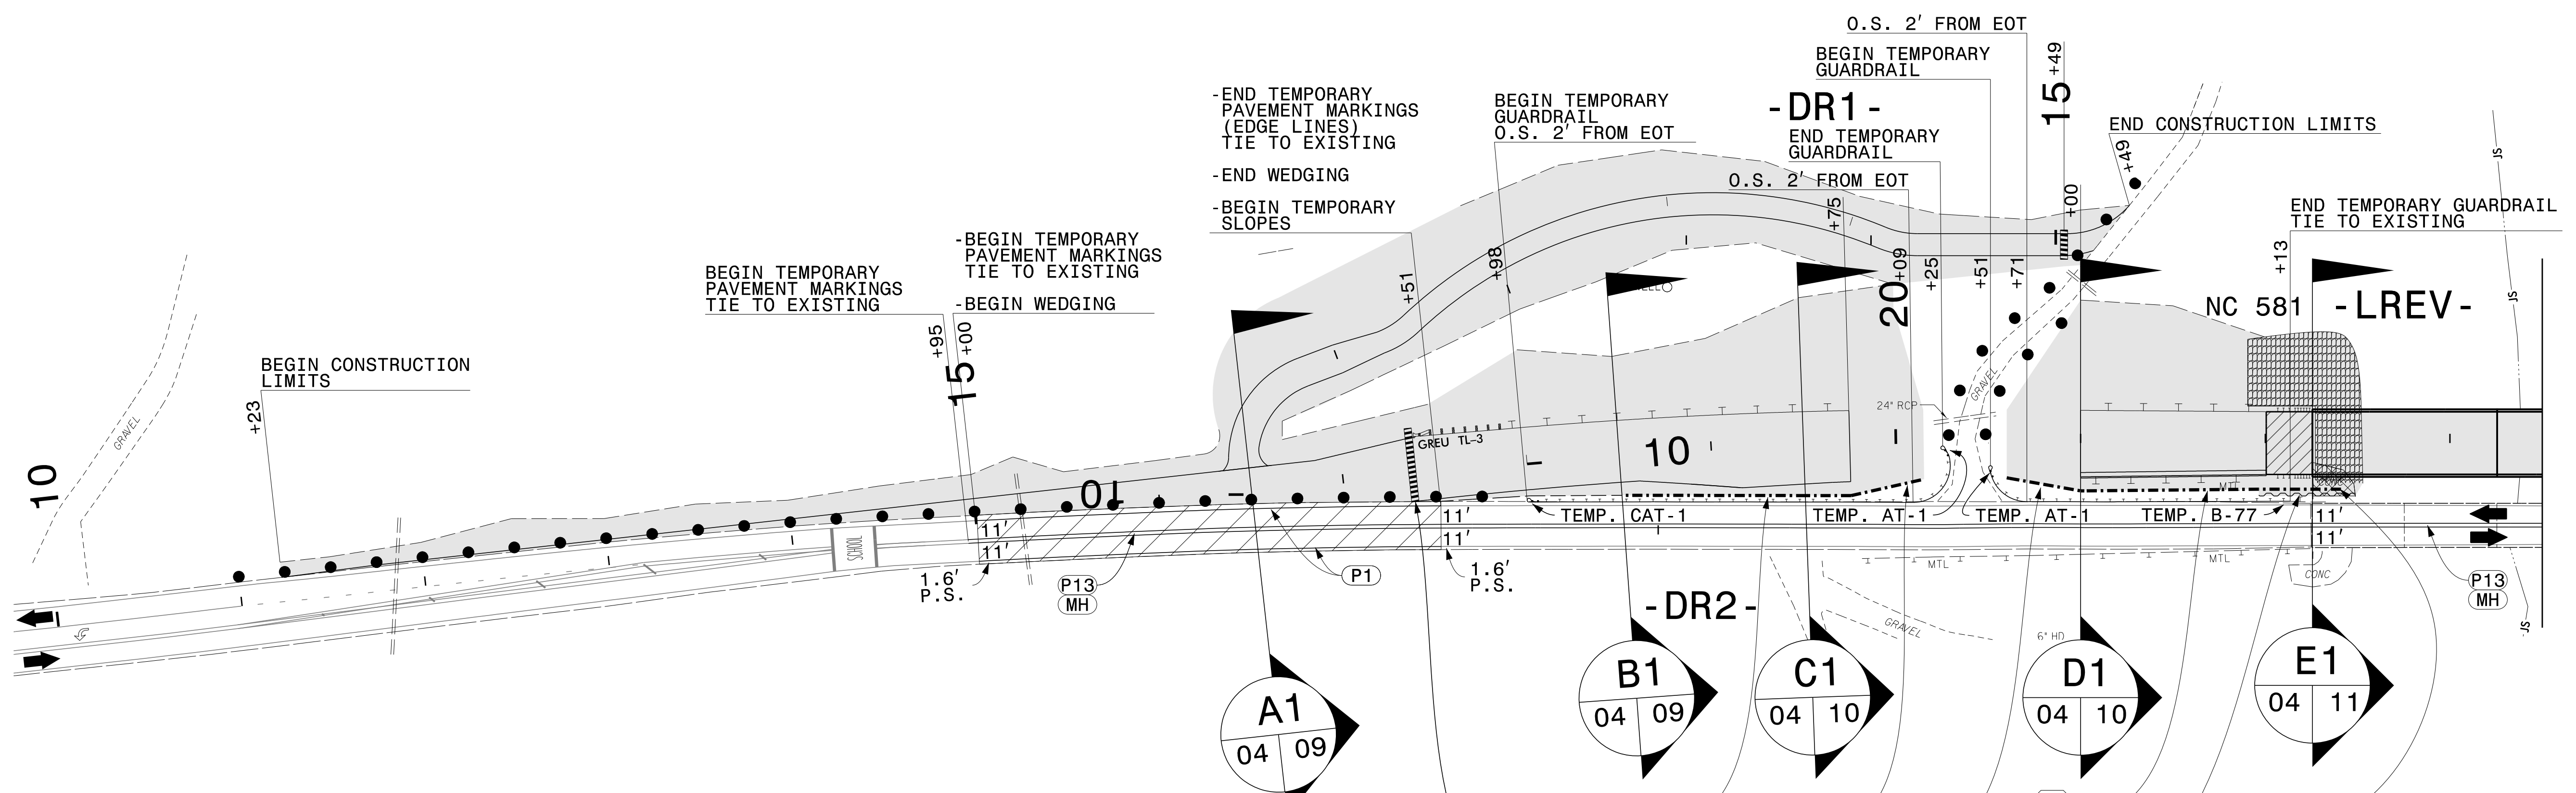


- | | | | |
|--|---|--|--|
| <p>1 QUANTITY = 192.4 SF</p> <p>TEMPORARY SHORING
FROM STA. 21+97 +/- -LREV-,
SHORING BACK FACE 28.9' RIGHT
OF C.L.= 3.3' LEFT OF EOP</p> <p>TO STA. 22+49 +/- -LREV-,
SHORING BACK FACE 28.9' RIGHT
OF C.L.</p> <p>(SEE SHEET TMP-02A FOR
TEMPORARY SHORING NOTES)</p> | <p>3a QUANTITY = 550 SF</p> <p>TEMPORARY SHORING
FROM STA. 18+50 +/- -LREV-,
21.1' RIGHT OF C.L.=
3.5' LEFT OF EOP</p> <p>TO STA. 19+75 +/- -LREV-,
27.5' RIGHT OF C.L.=
3.3' LEFT OF EOP</p> <p>(SEE SHEET TMP-02A FOR
TEMPORARY SHORING NOTES)</p> | <p>3b QUANTITY = 132 SF</p> <p>TEMPORARY SHORING
FROM STA. 19+75 +/- -LREV-,
27.5' RIGHT OF C.L.=
3.3' LEFT OF EOP</p> <p>TO STA. 20+15 +/- -LREV-,
19.4' RIGHT OF C.L.=
12.1' LEFT OF EOP</p> <p>(SEE SHEET TMP-02A FOR
TEMPORARY SHORING NOTES)</p> | <p>3c QUANTITY = 148 SF</p> <p>TEMPORARY SHORING
FROM STA. 20+60 +/- -LREV-,
18.8' RIGHT OF C.L.=
13.0' LEFT OF EOP</p> <p>TO STA. 21+00 +/- -LREV-,
25.9' RIGHT OF C.L.=
5.9' LEFT OF EOP</p> <p>(SEE SHEET TMP-02A FOR
TEMPORARY SHORING NOTES)</p> |
|--|---|--|--|

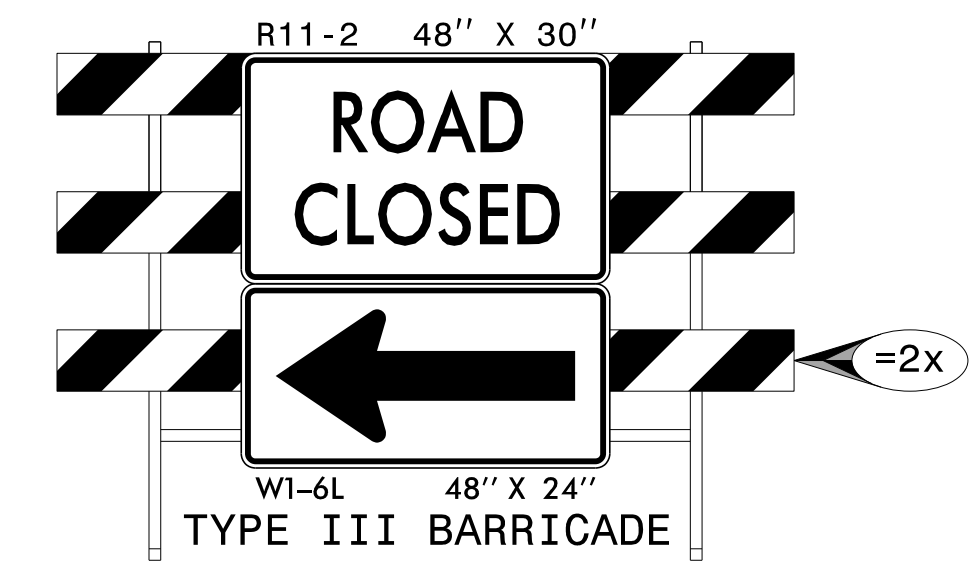

- | | |
|---|---|
| <p>3d QUANTITY = 426.8 SF</p> <p>TEMPORARY SHORING
FROM STA. 21+00 +/- -LREV-,
25.9' RIGHT OF C.L.=
5.9' LEFT OF EOP</p> <p>TO STA. 21+97 +/- -LREV-,
25.0' RIGHT OF C.L.=
7.2' LEFT OF EOP</p> <p>(SEE SHEET TMP-02A FOR
TEMPORARY SHORING NOTES)</p> | <p>3e QUANTITY = 176 SF</p> <p>TEMPORARY SHORING
FROM STA. 21+97 +/- -LREV-,
25.0' RIGHT OF C.L.=
7.2' LEFT OF EOP</p> <p>TO STA. 22+41 +/- -LREV-,
25.0' RIGHT OF C.L.</p> <p>(SEE SHEET TMP-02B FOR
TEMPORARY SHORING NOTES)</p> |
|---|---|

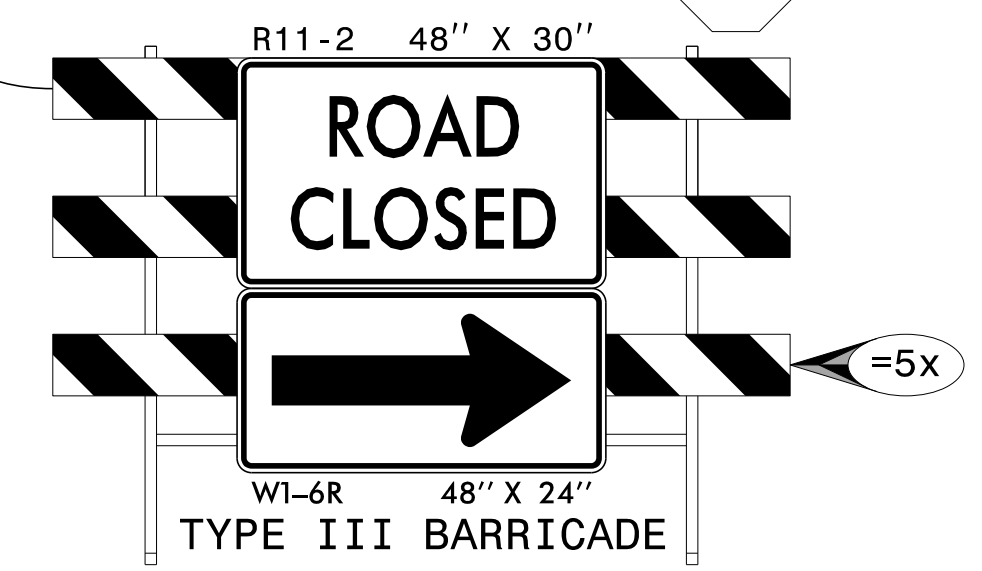


9/26/2022
 P:\2019\914\01\B-5947\Traffic Design\WZTC\Design\TMP\Sheets\Detail\B-5947_TMP_04_Phi.dgn
 User:AHayes

NOTES:
- SEE ROADWAY PLANS FOR CONSTRUCTION LIMITS.

ETHERILL ENGINEERING
 1223 Jones Franklin Rd.
 Raleigh, N.C. 27606
 License No. F-0377
 Bus: 919 851 8077
 Fax: 919 851 8107

APPROVED: _____
 DATE: 9/26/2022

**DOCUMENT NOT CONSIDERED FINAL
UNLESS ALL SIGNATURES COMPLETED**

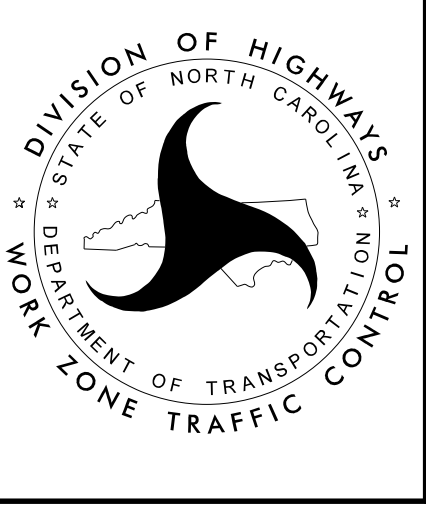

PHASE I DETAIL

DEPARTMENT OF TRANSPORTATION
 NORTH CAROLINA
 DIVISION OF HIGHWAYS
 WORK ZONE TRAFFIC CONTROL