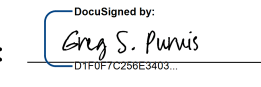

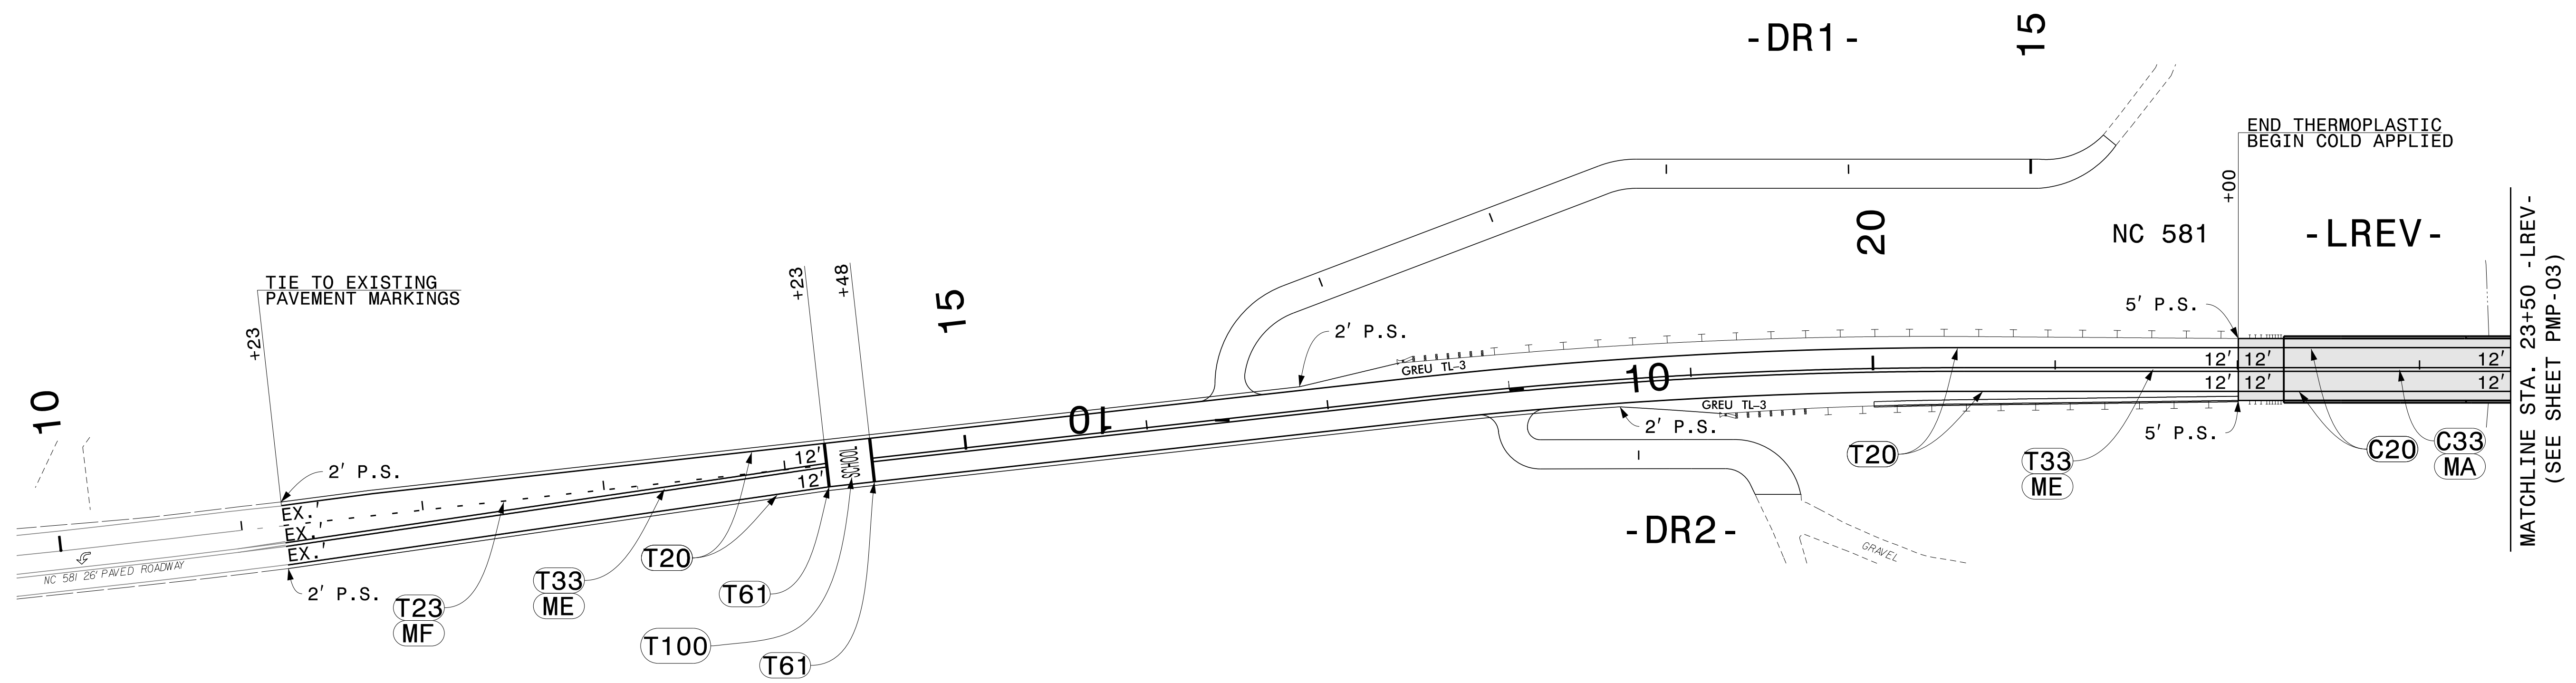


TIP NO. B-5947	SHEET NO. PMP-02
APPROVED: 	
DATE: 3/24/2022	
SEAL	
	
DOCUMENT NOT CONSIDERED FINAL UNLESS ALL SIGNATURES COMPLETED	



PAVEMENT MARKING DETAIL

3/24/2022
P:\2019\514\01B-5947\Traffic\Traffic Design\Signing and Delineation\Pavement Markings\Design\Sheets\B-5947_PMP_02.dgn
User:AHayes