



# BEGIN NCDOT PROJECT B-5947 -LREV- POT STA. 11+23.00

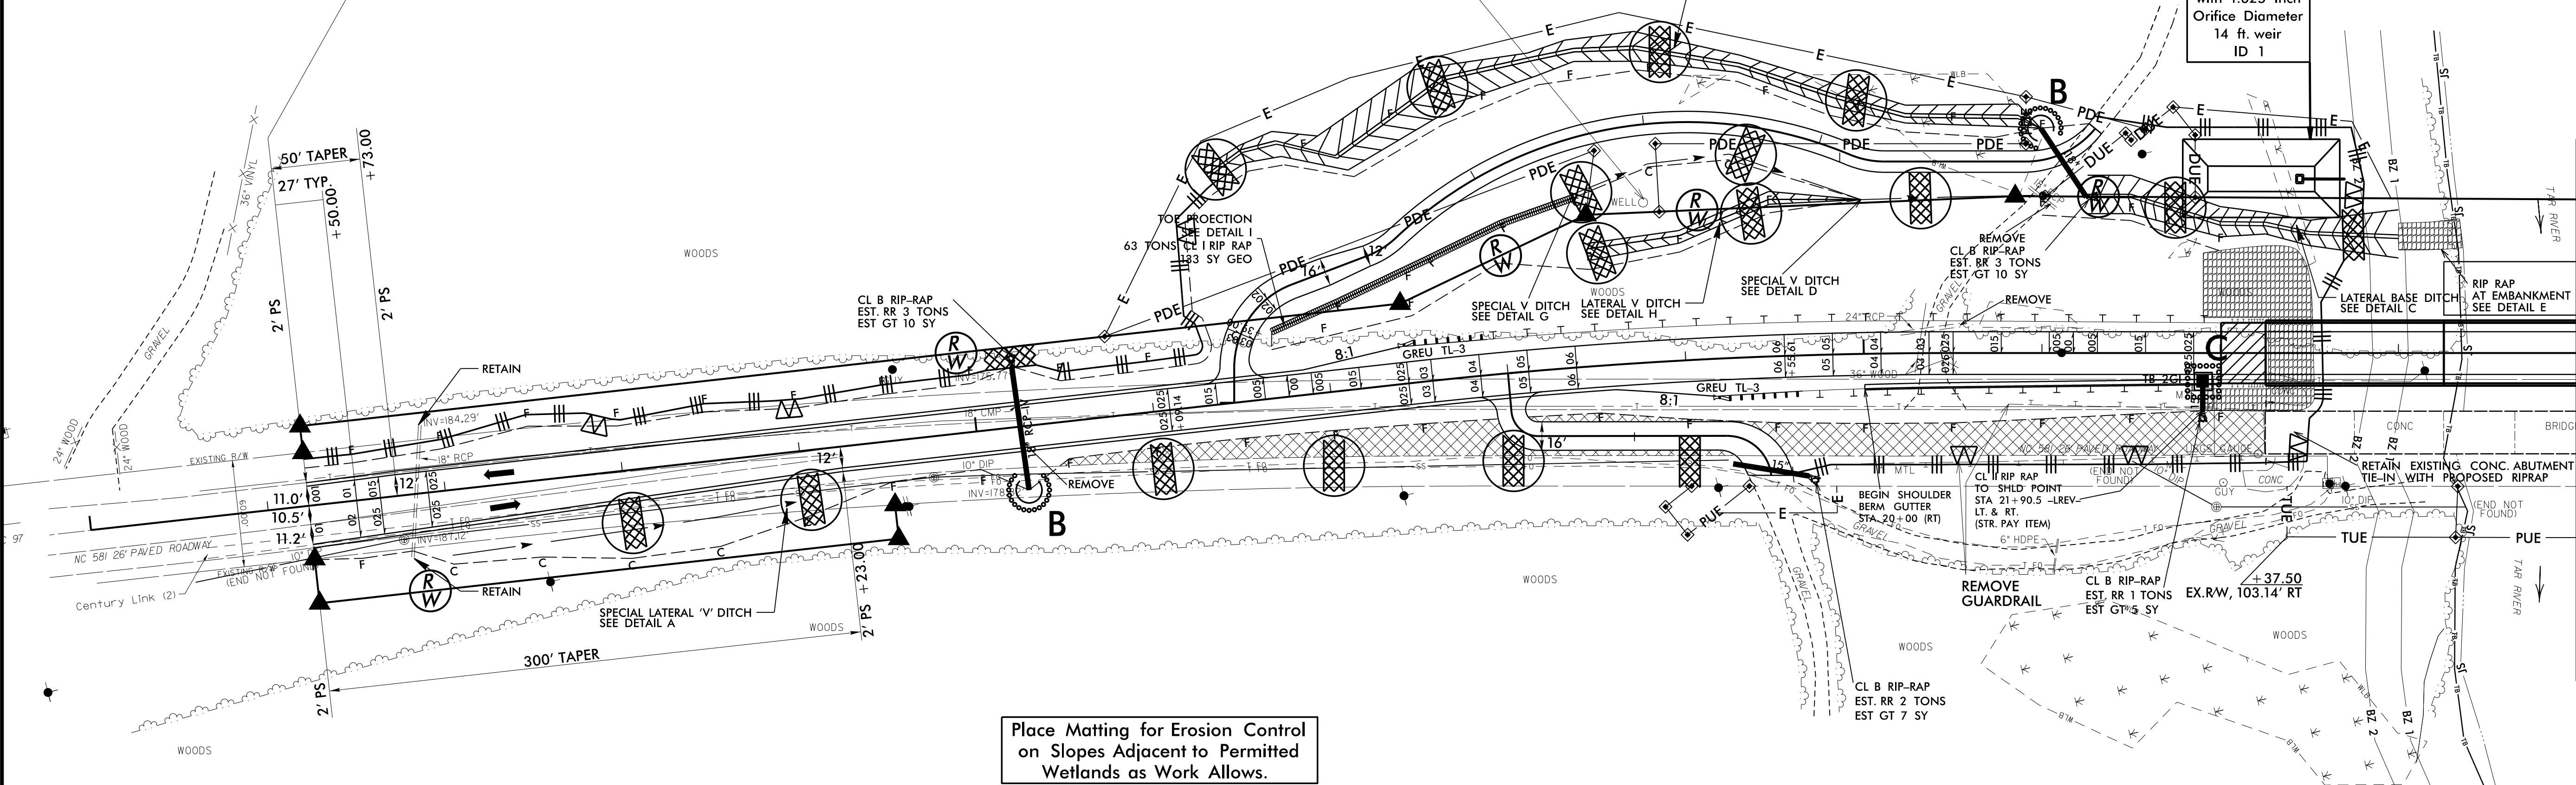

Place Matting for Erosion Control on Slopes Adjacent to Permitted Wetlands as Work Allows.

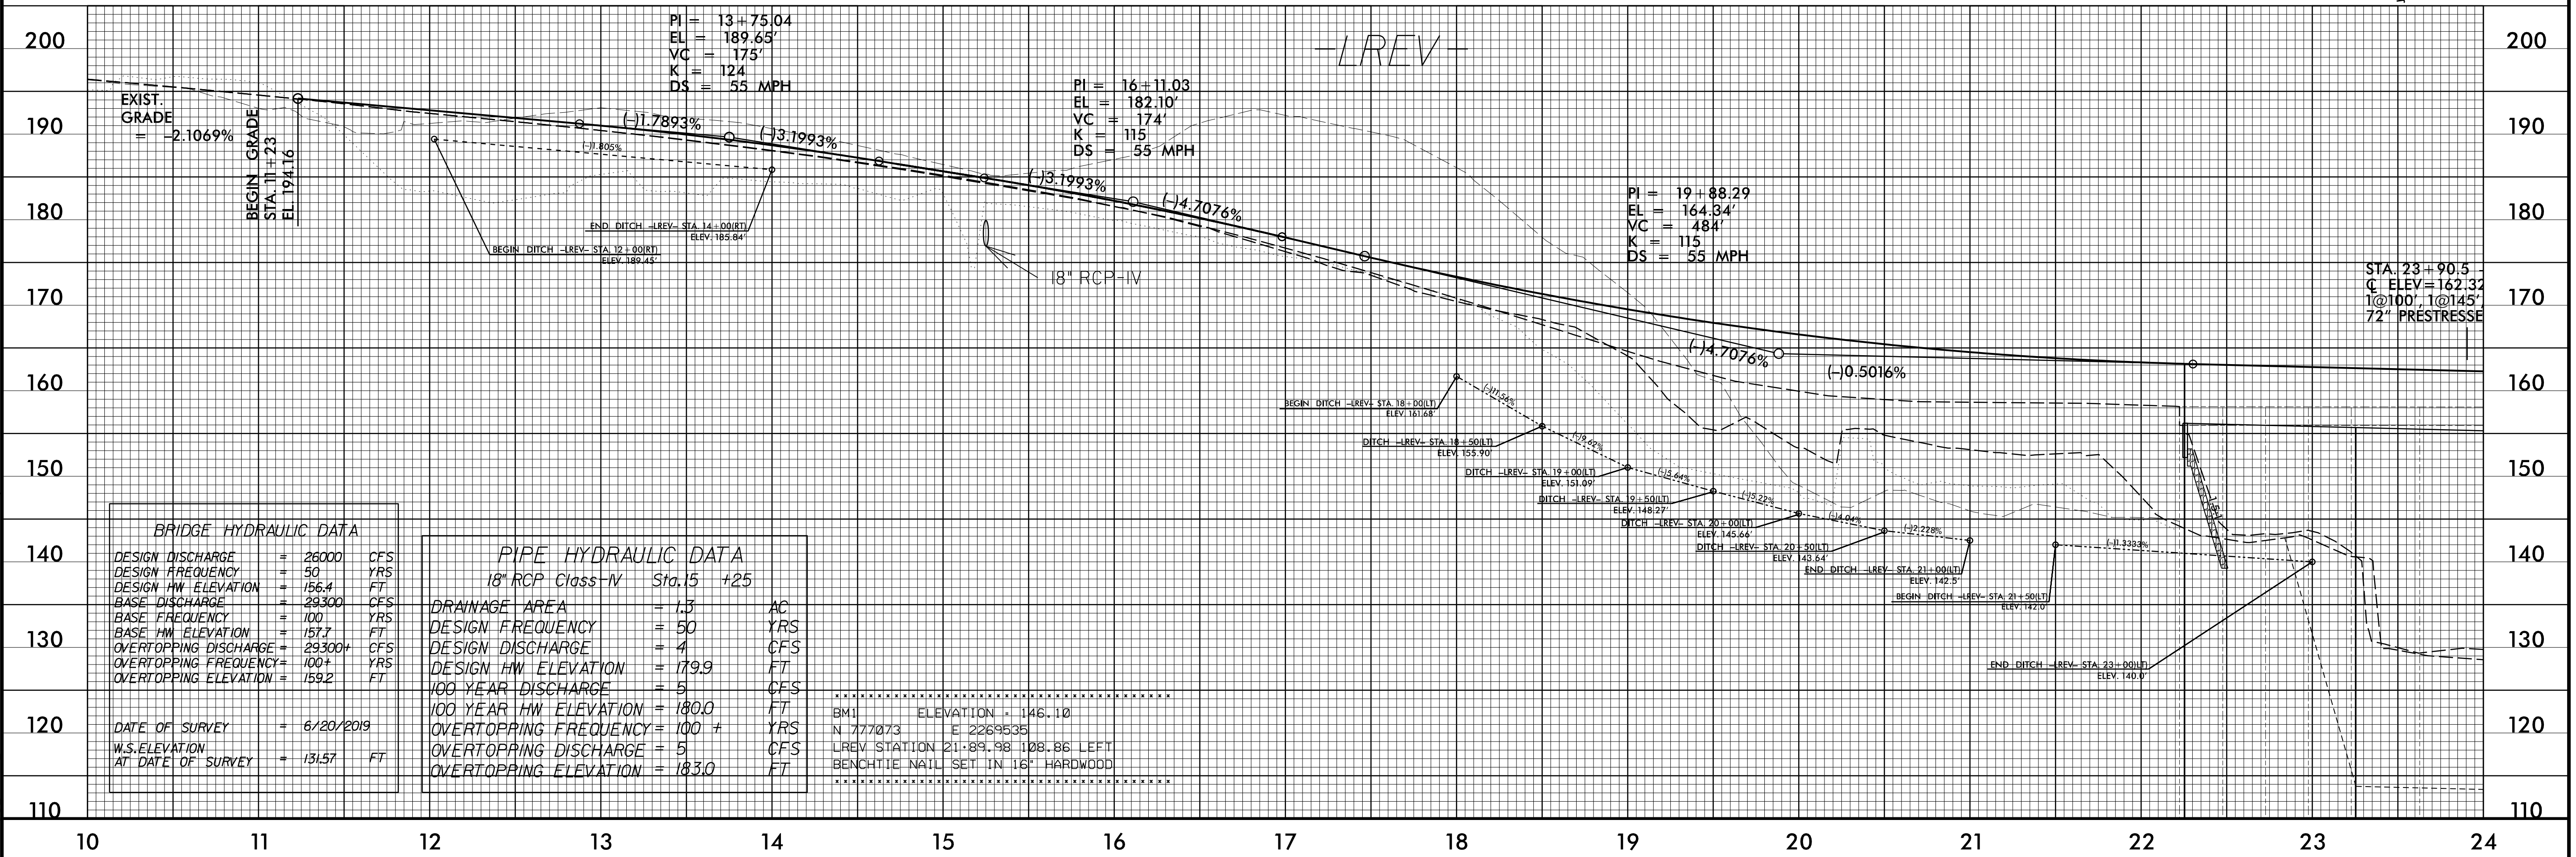

REVISIONS

8/17/19 97 99 00 01 02 03 04 05 06 07 08 09 10 11 12 13 14 15 16 17 18 19 20 21 22 23 24

MATCHLINE SHEET 5 -LREV- STA. 24+00.00