
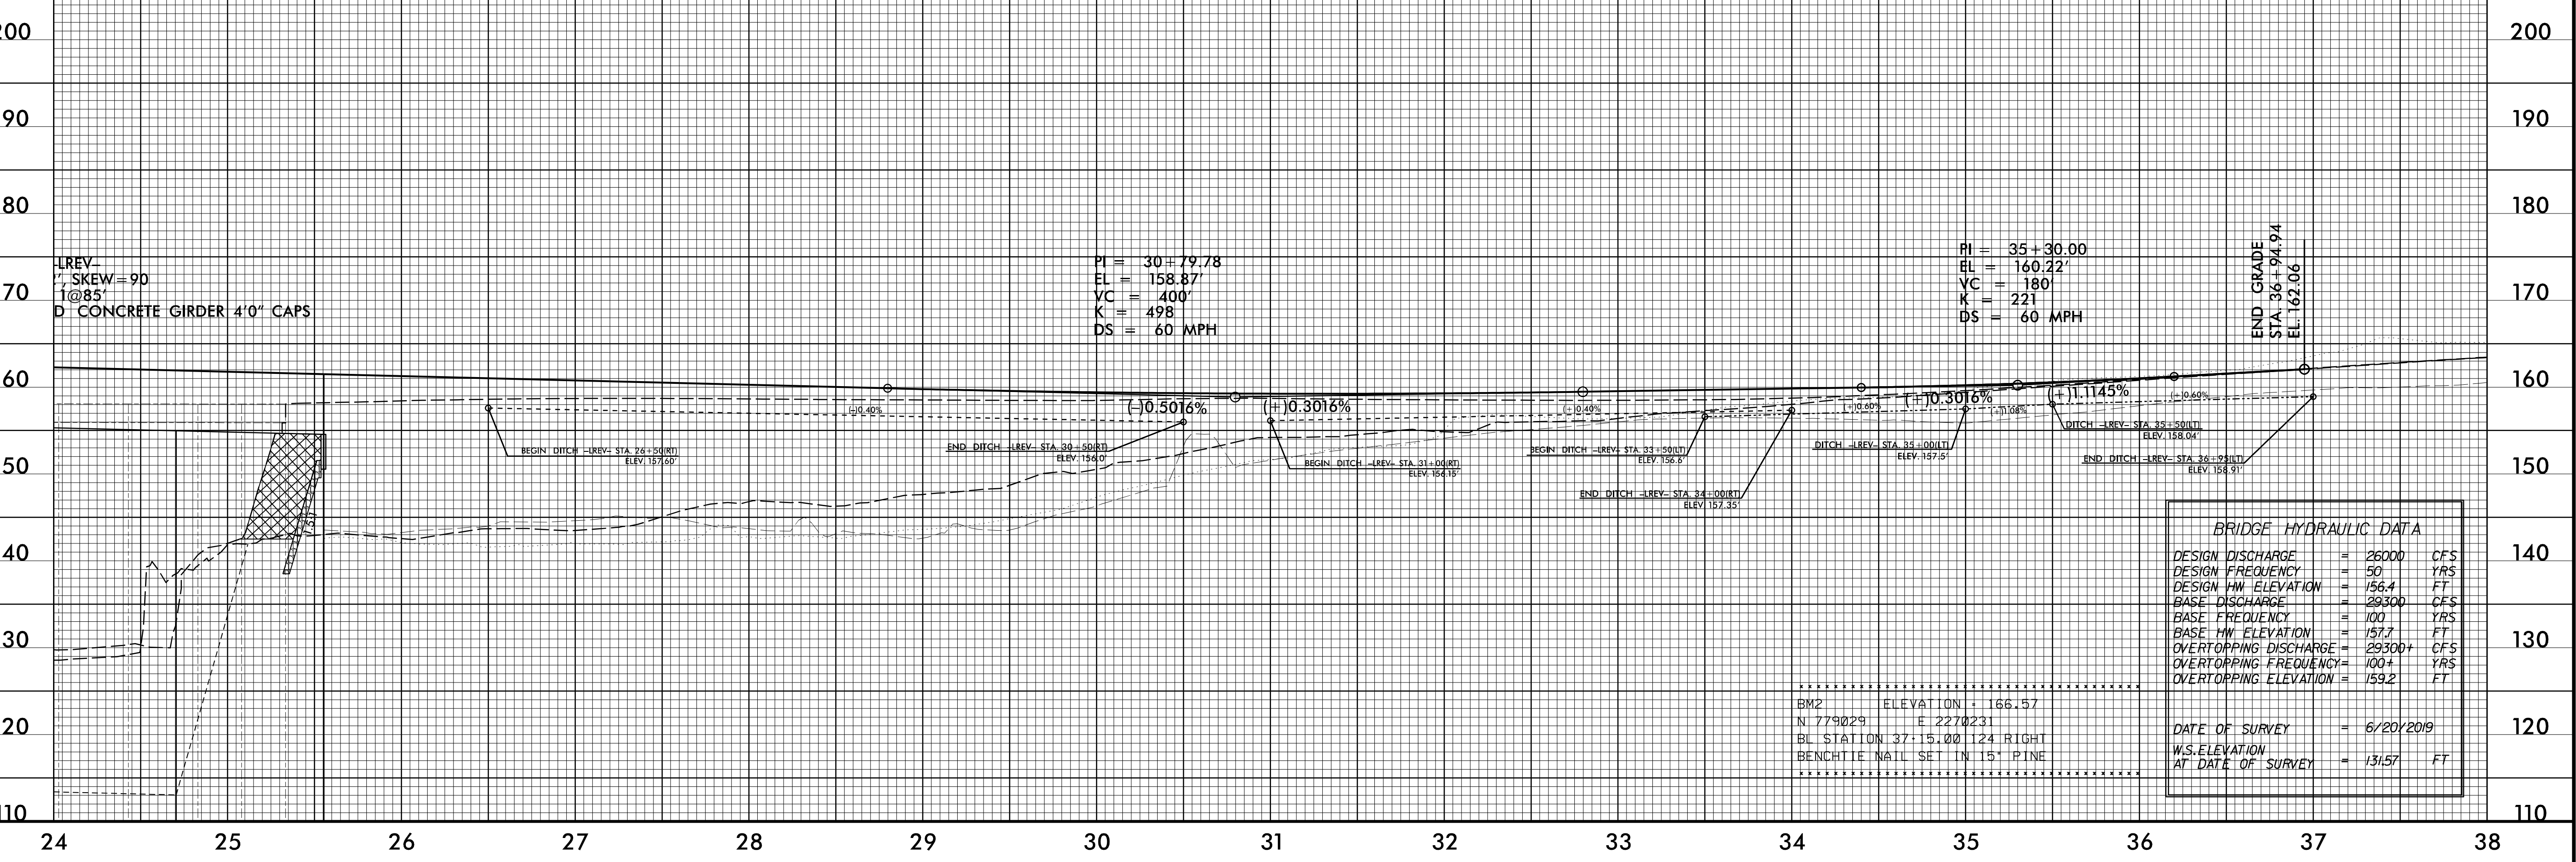


Place Matting for Erosion Control on Slopes Adjacent to Permitted Wetlands as Work Allows.

ASPHALT PAVEMENT REMOVAL

**END NCDOT PROJECT B-5947 -LREV- POC Sta. 36 + 94.94**

MATCHLINE SHEET 4 -LREV- STA. 24 + 00.00

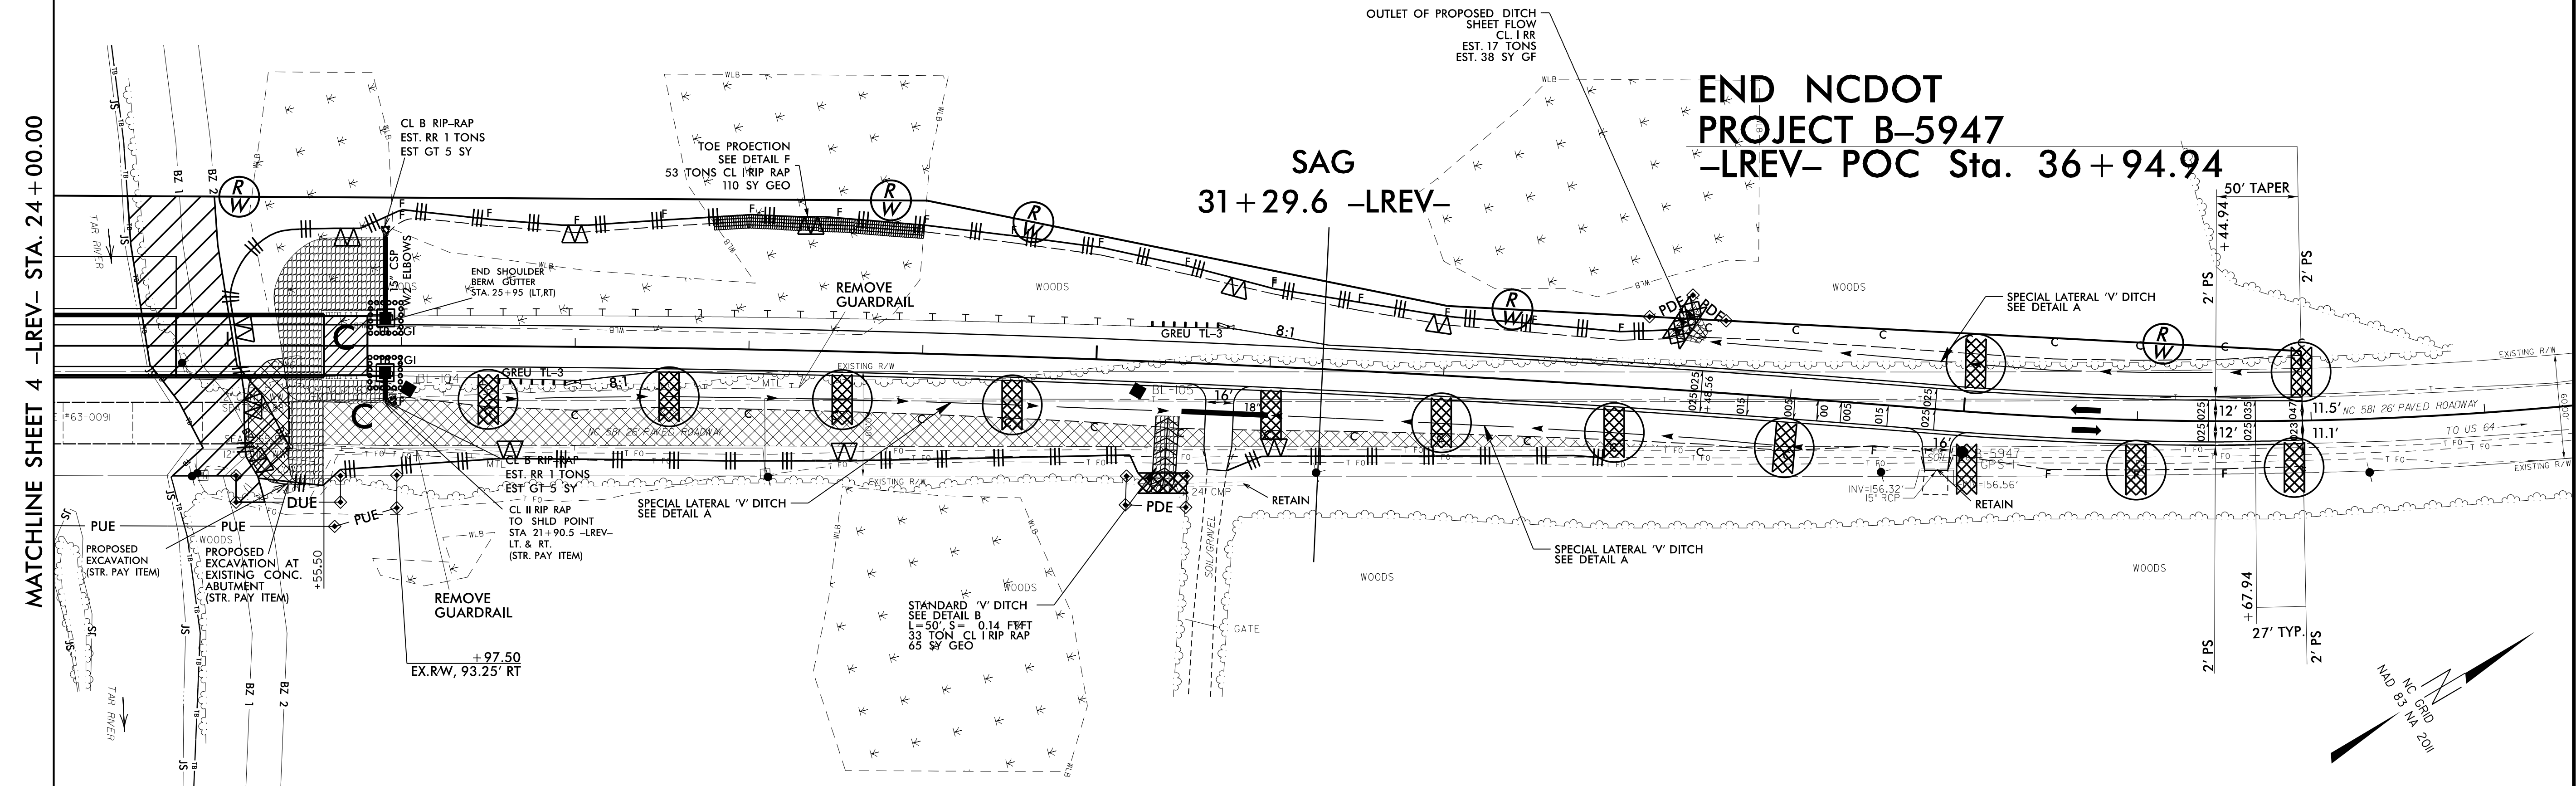

B:\17\99\114.01 B-5947\Erosion Control\B-5947.ec.psh 5 f.mal.dgn  
 11/14/2019 11:40:01 AM

REVISIONS