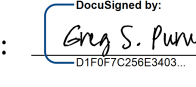

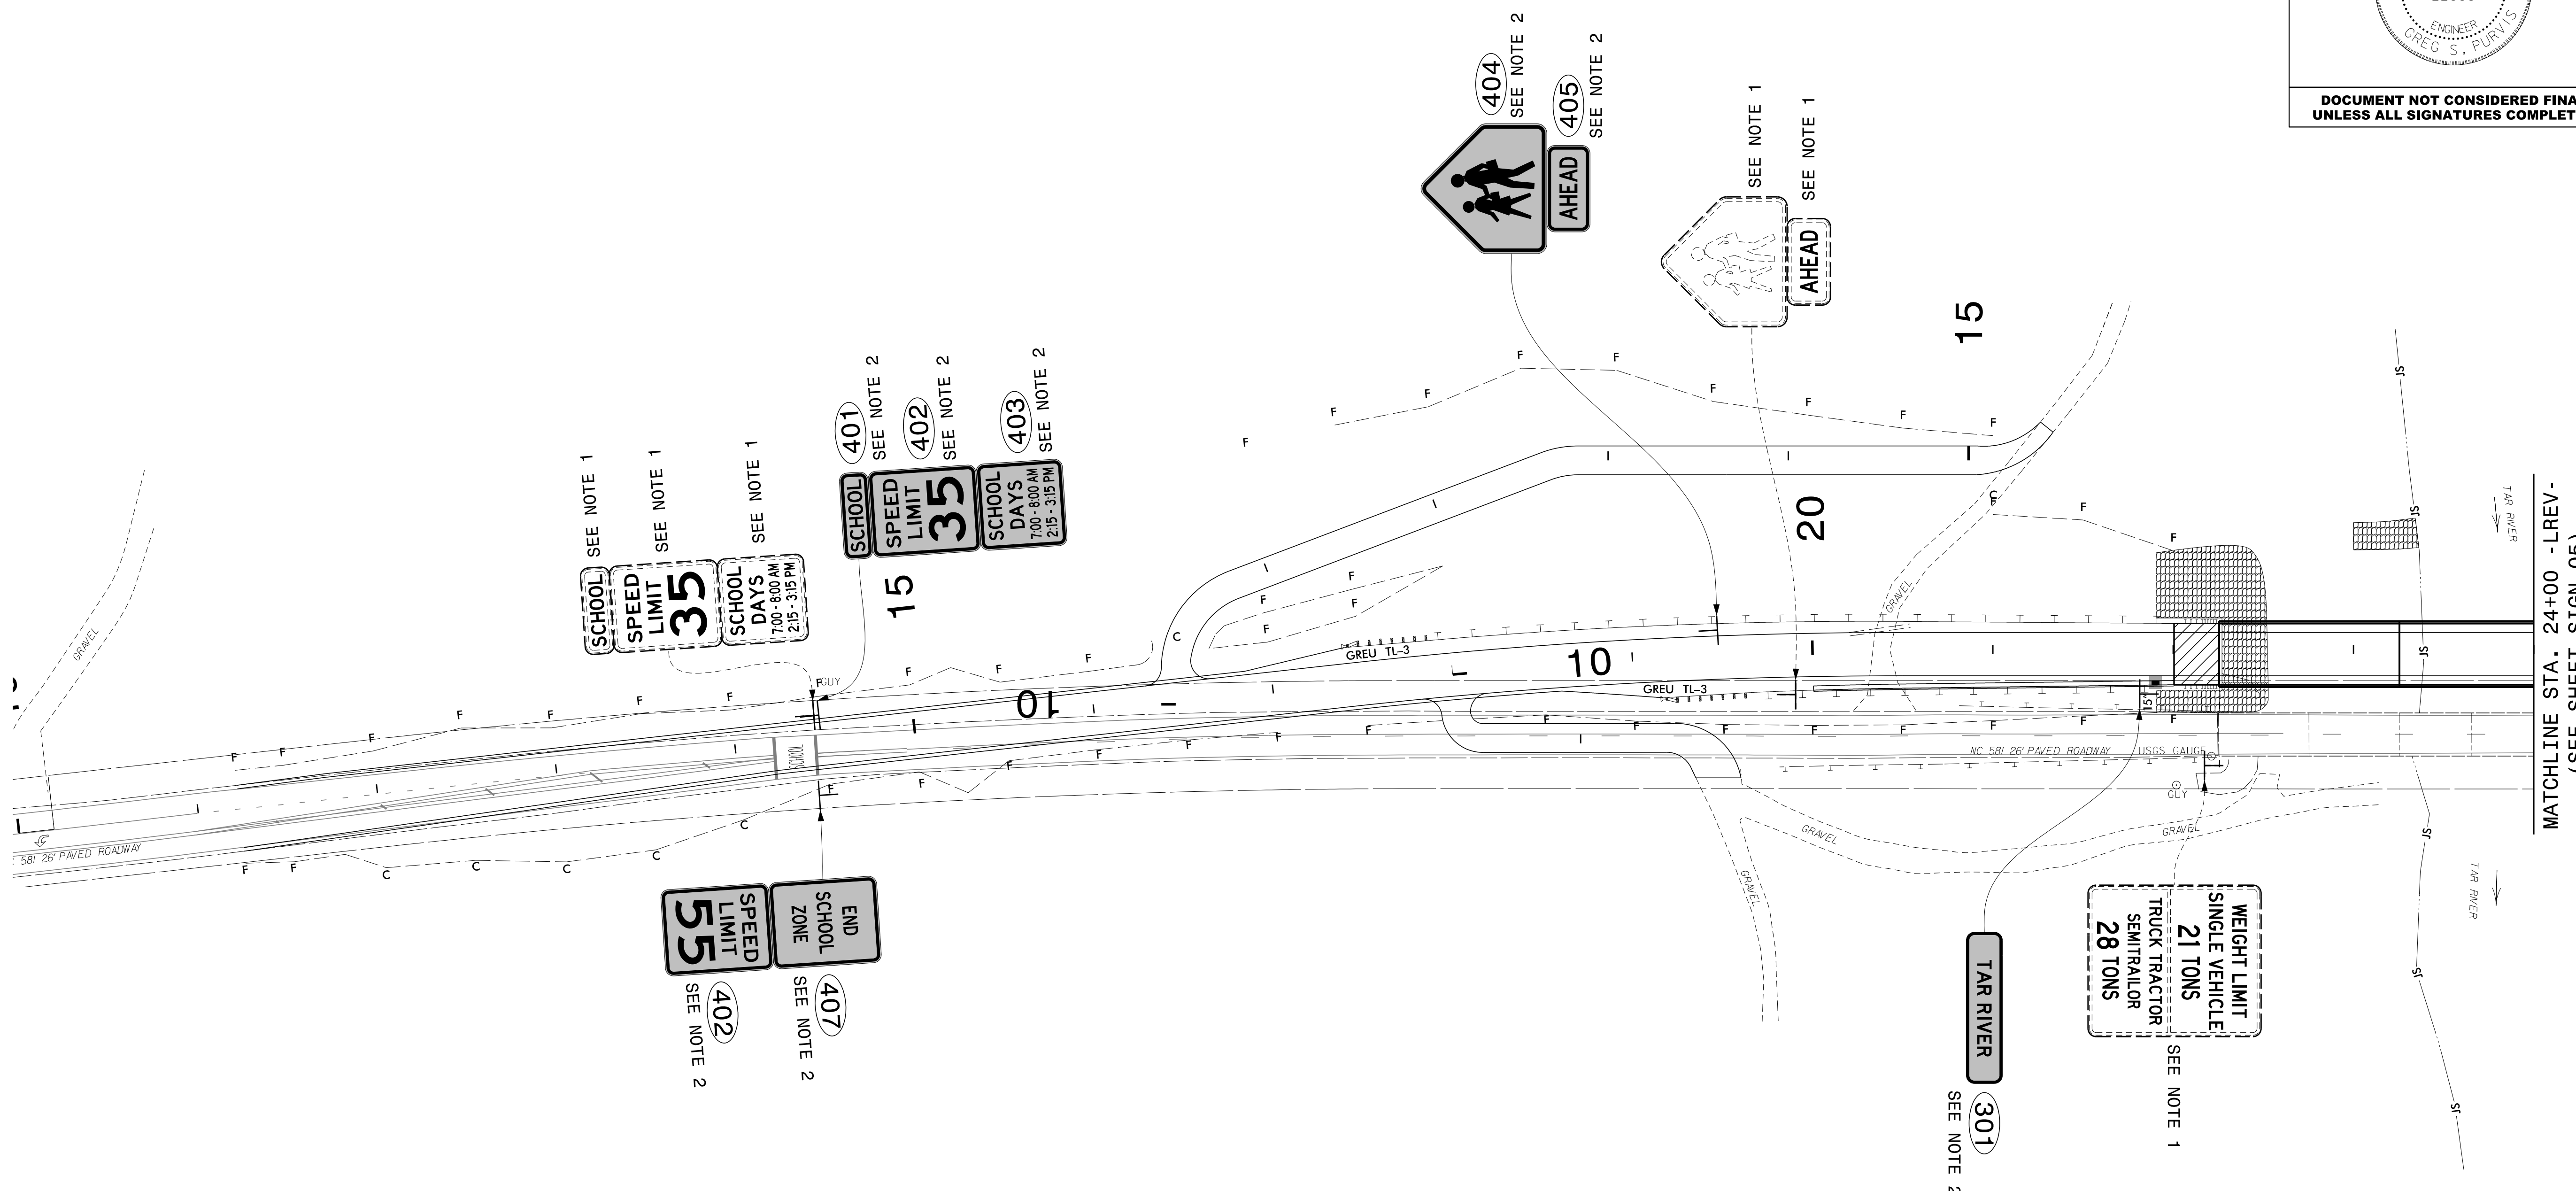



TIP NO. B-5947	SHEET NO. SIGN-04
APPROVED:  DATE: 3/24/2022	
SEAL 	
DOCUMENT NOT CONSIDERED FINAL UNLESS ALL SIGNATURES COMPLETED	



3/24/2022 11:41:40 AM B-5947\Traffic\Traffic Design\Signing and Delineation\Signing\CADD\Signing Layout Plans (Sheets)\B-5947_SIGN_04.dgn
 User: AHayes

PROJECT NOTES

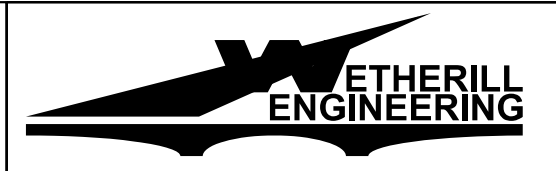- 1 DISPOSAL OF SIGN SYSTEM, U-CHANNEL
- 2 SIGN ERECTION, TYPE D AND E



1223 Jones Franklin Rd.
Raleigh, N.C. 27606
License No. E-0377
Bus: 919 851 8077
Fax: 919 851 8107

TRANSPORTATION PLANNING/DESIGN - BRIDGE/STRUCTURE DESIGN
CIVIL/SITE DESIGN - GIS/GPS - CONSTRUCTION OBSERVATION

SIGN DESIGNS

MATCHLINE STA. 24+00 - LREV -
(SEE SHEET SIGN-05)