



8/23/99

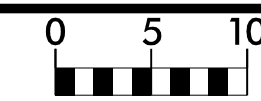

PROJ. REFERENCE NO.	SHEET NO.
B-5947	X-3

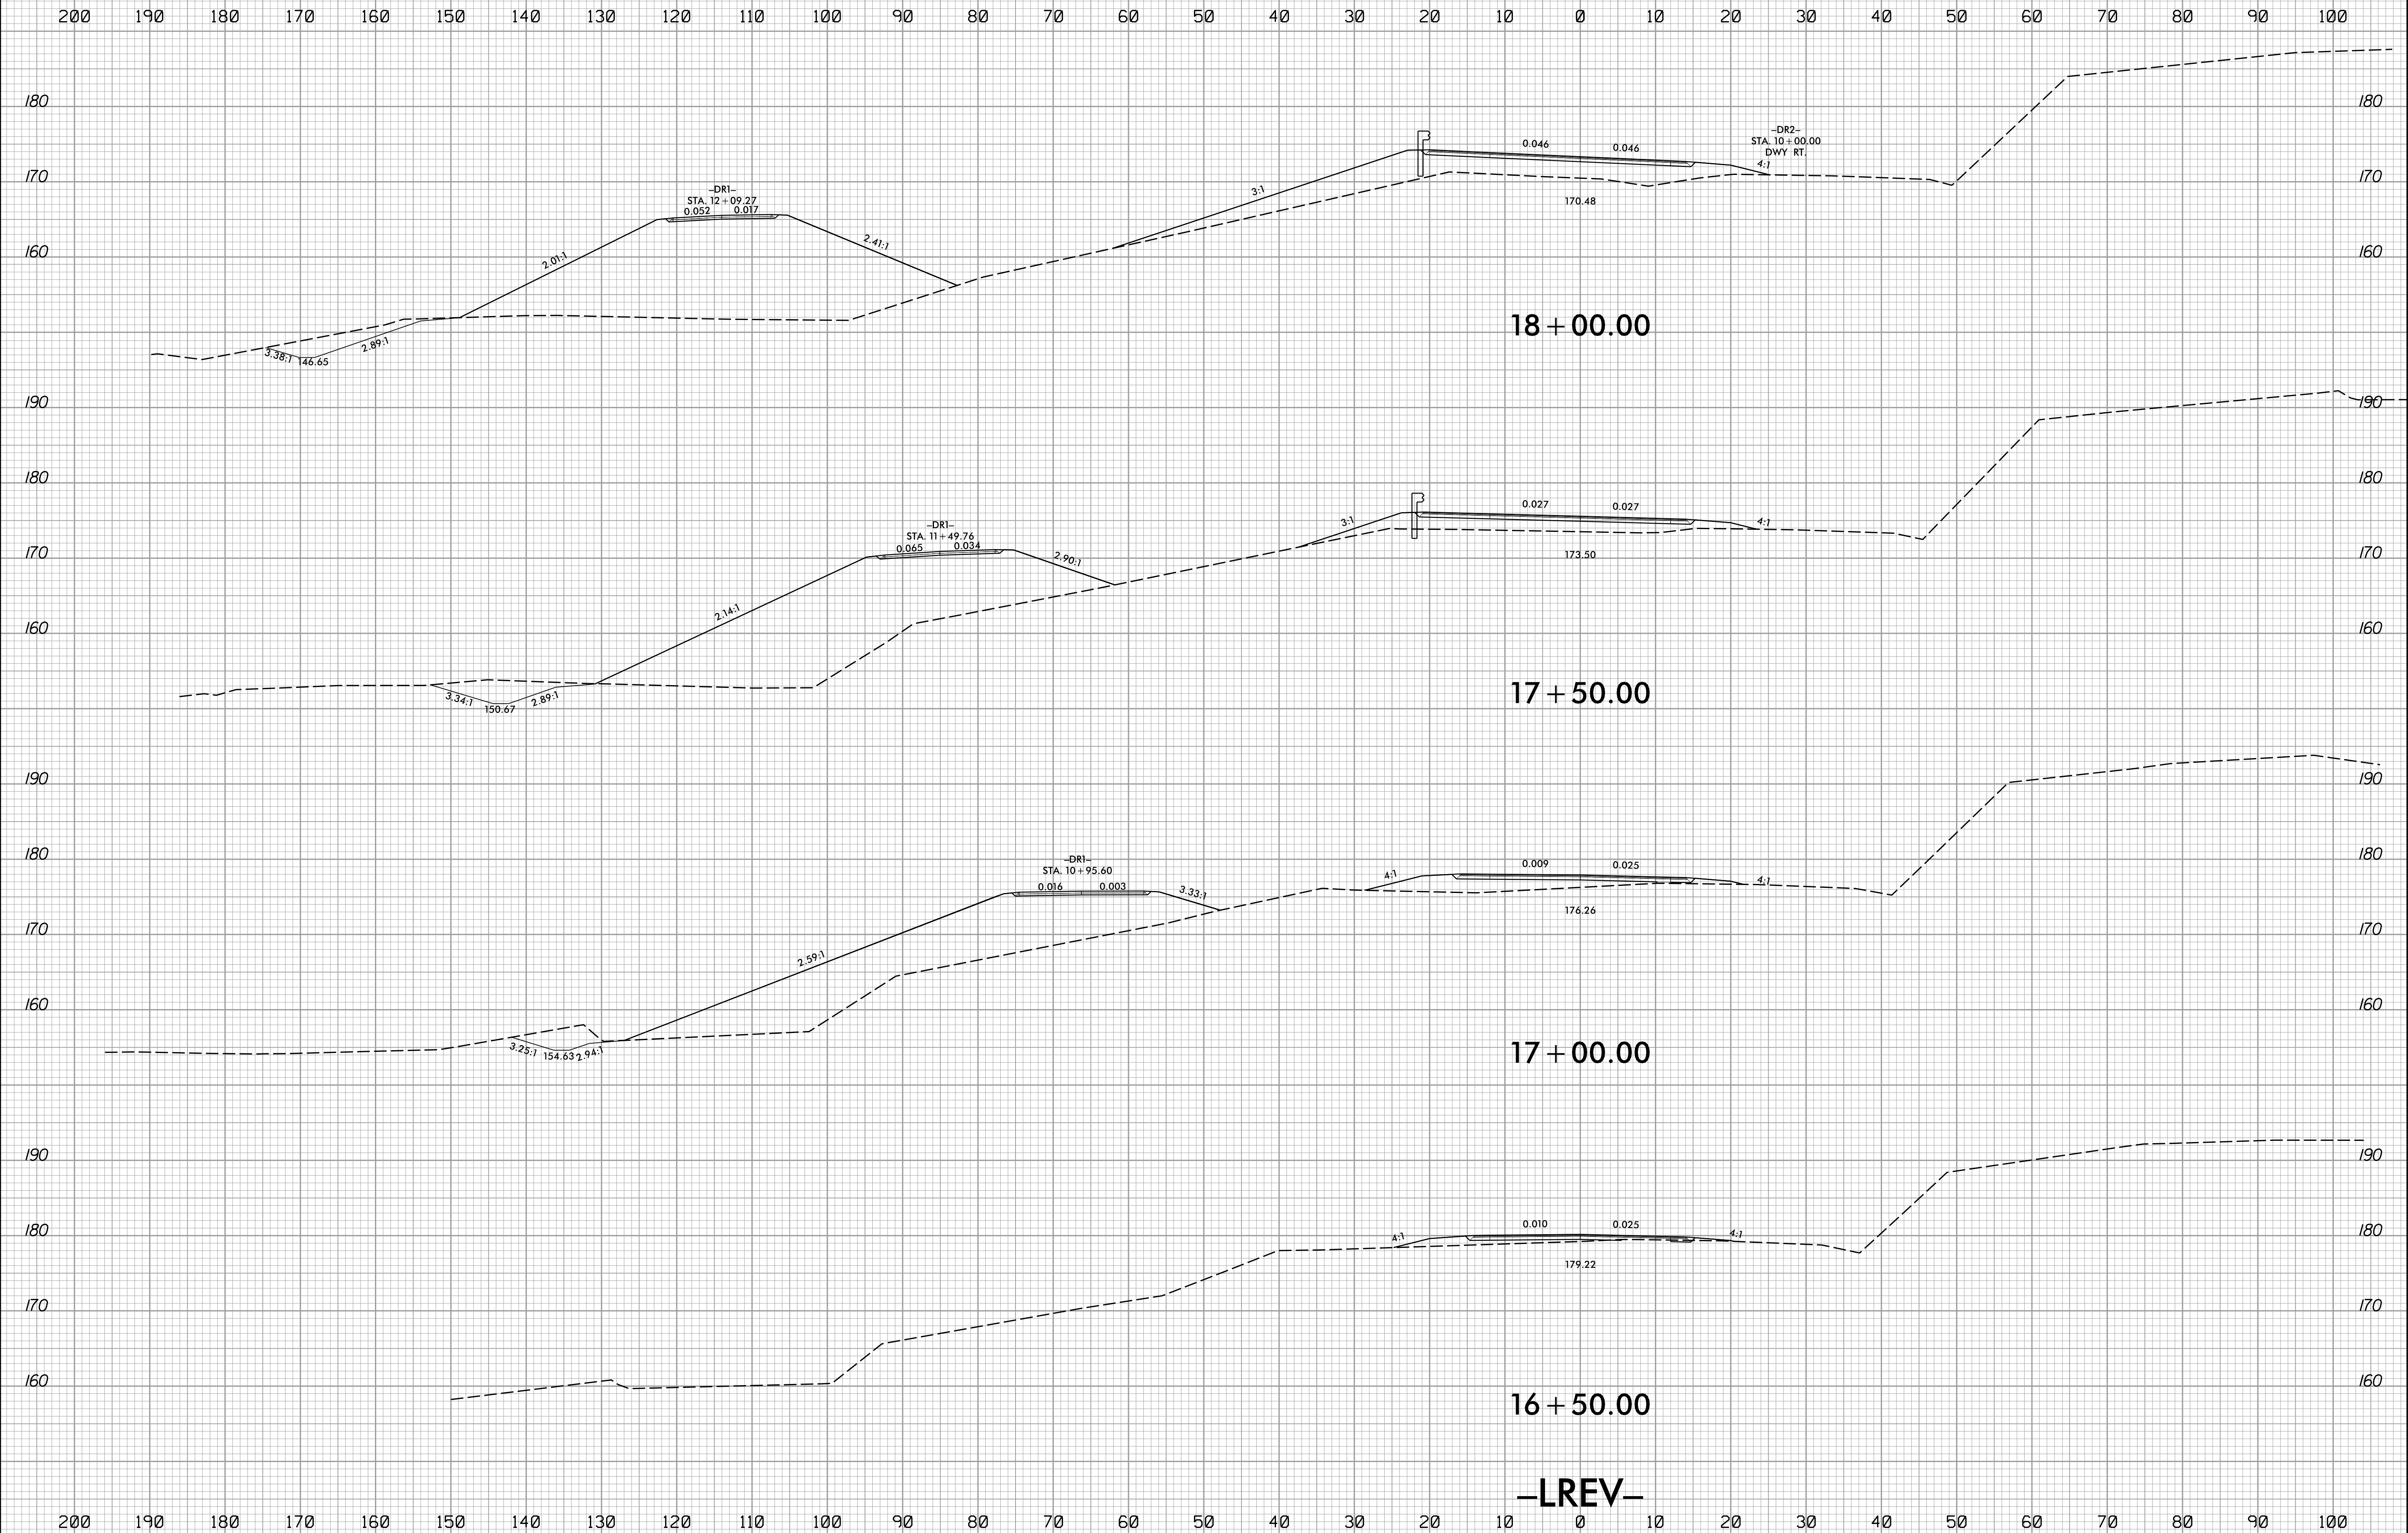

-LREV-

9/26/2022 11:58:57 AM RDY_XPL.dgn