



8/23/99

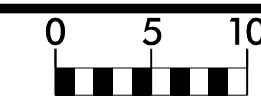

PROJ. REFERENCE NO. B-5947	SHEET NO. X-4
-------------------------------	------------------

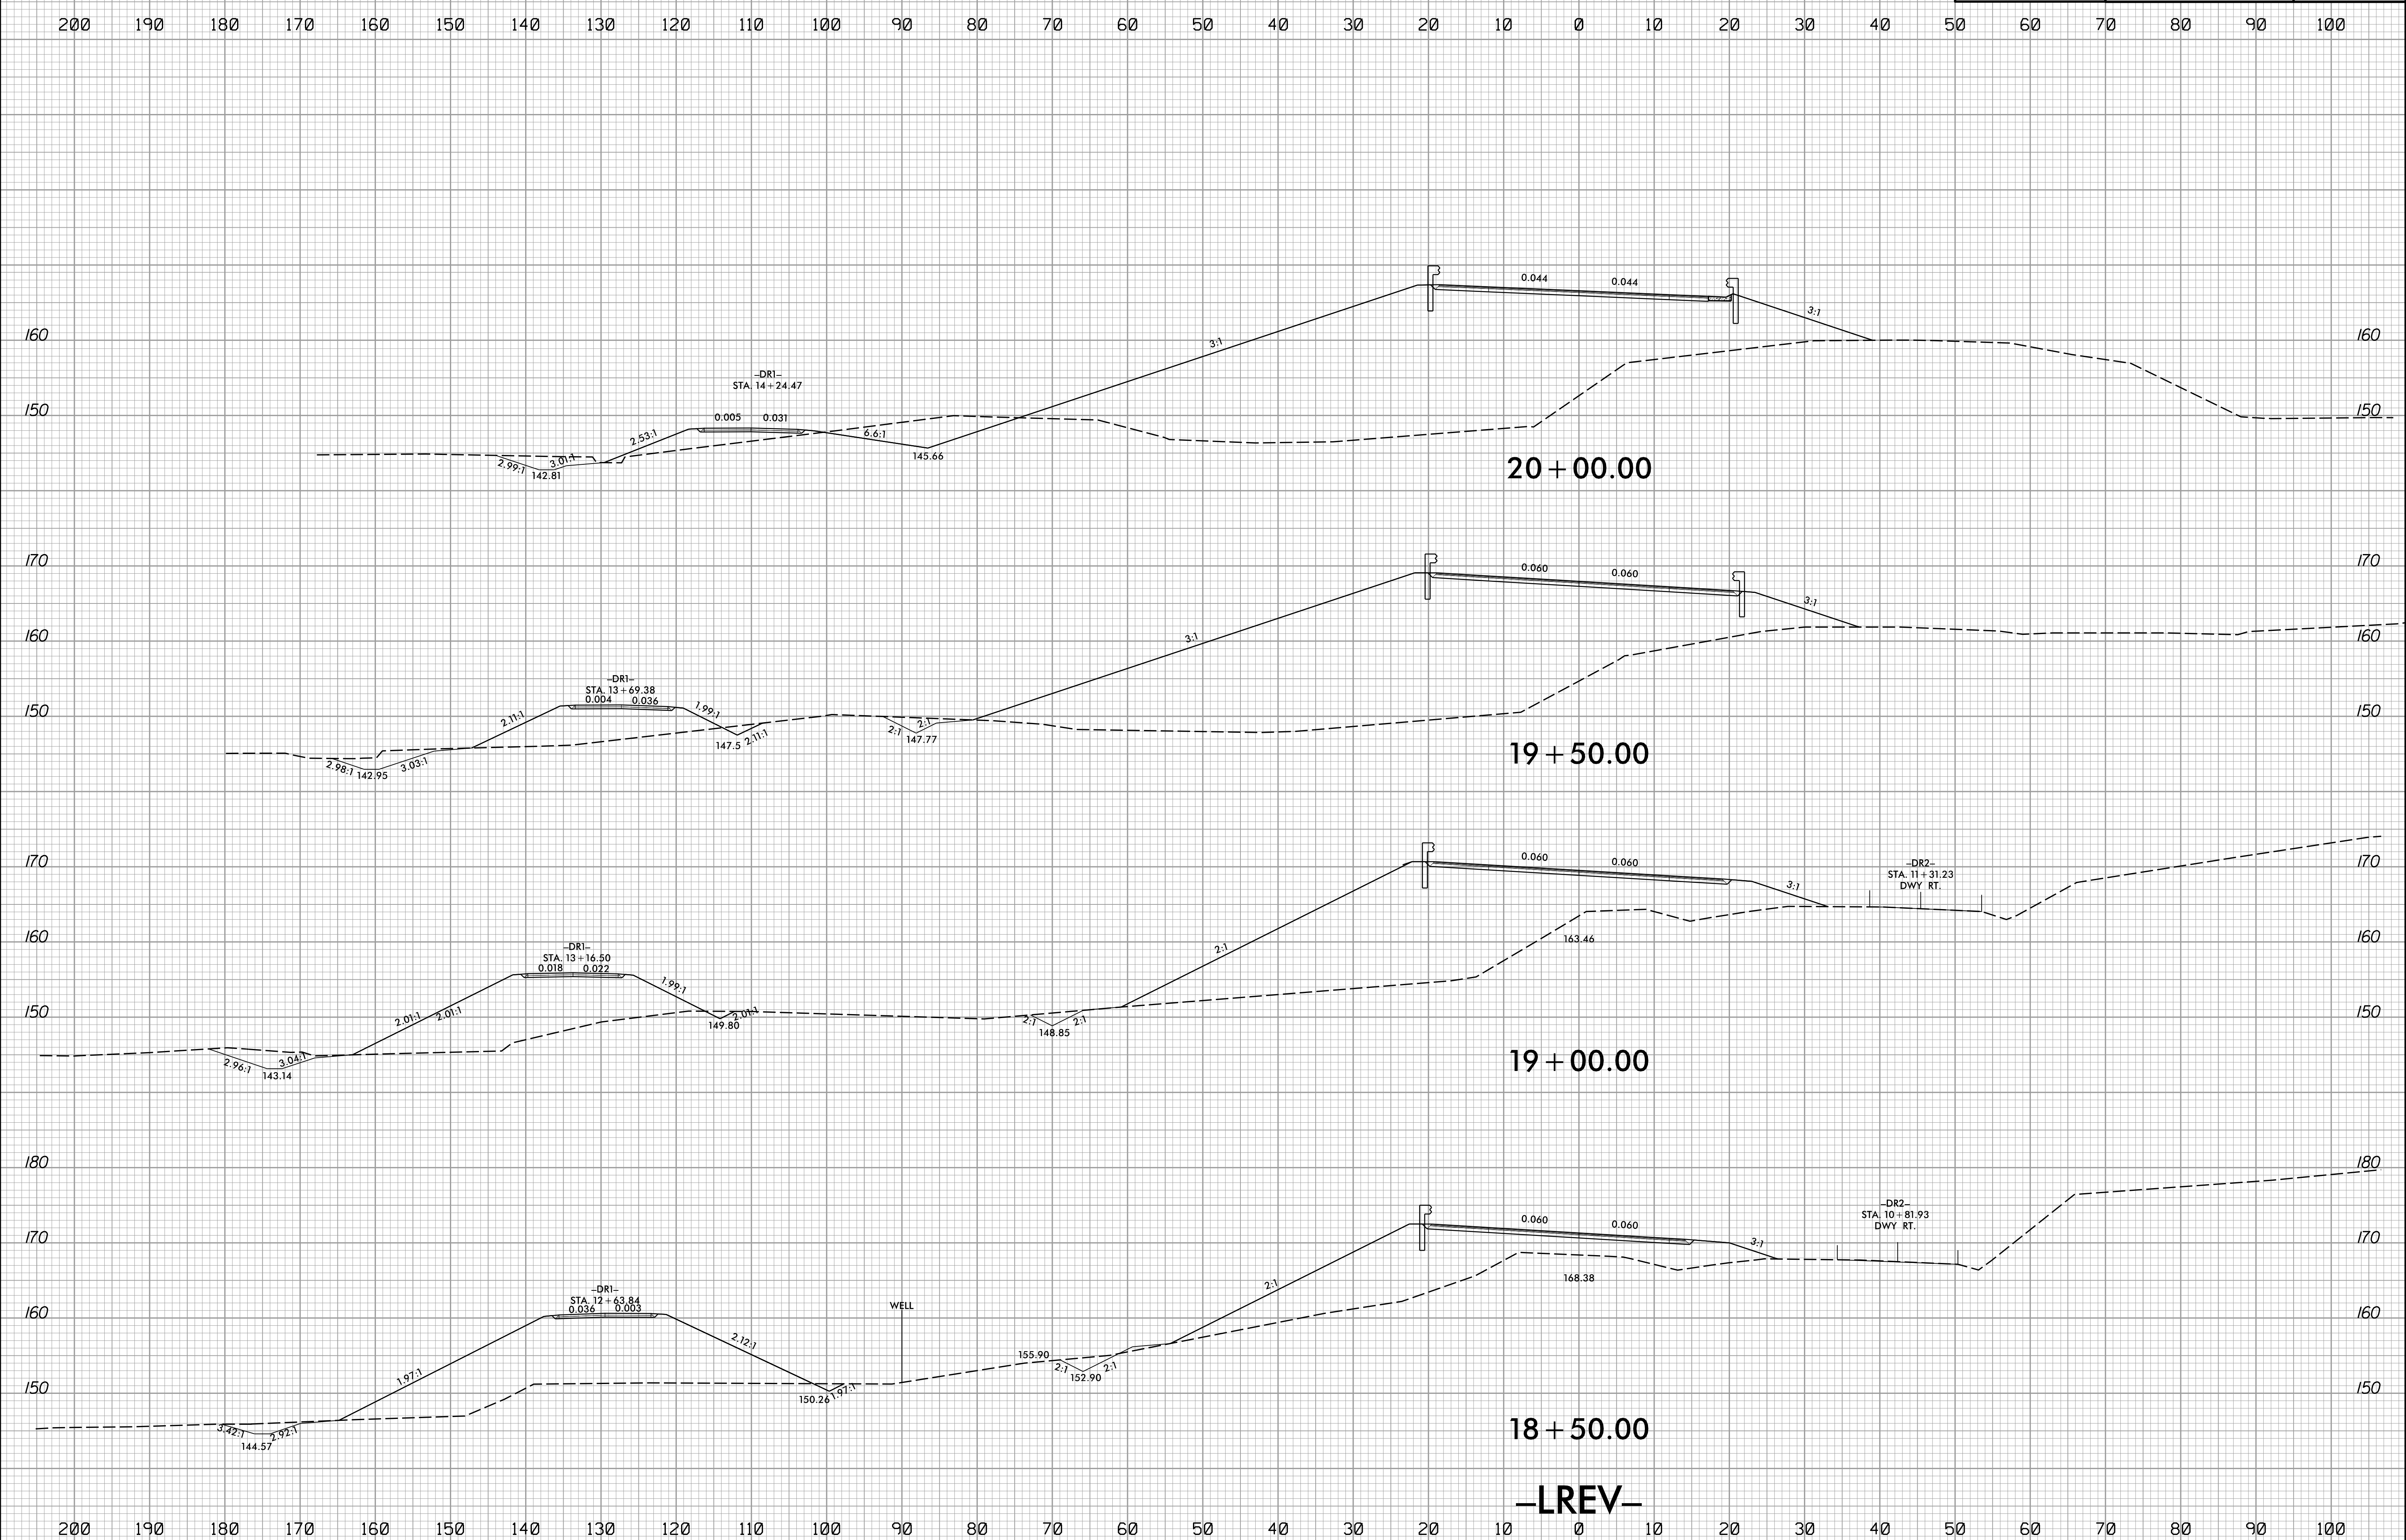

9/26/2022
13:18:54 RDY_XPL.dgn
J:\ERD\PROJ\13