



8/23/99

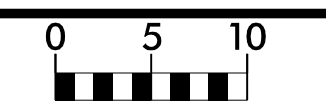

PROJ. REFERENCE NO.	SHEET NO.
B-5947	X-7

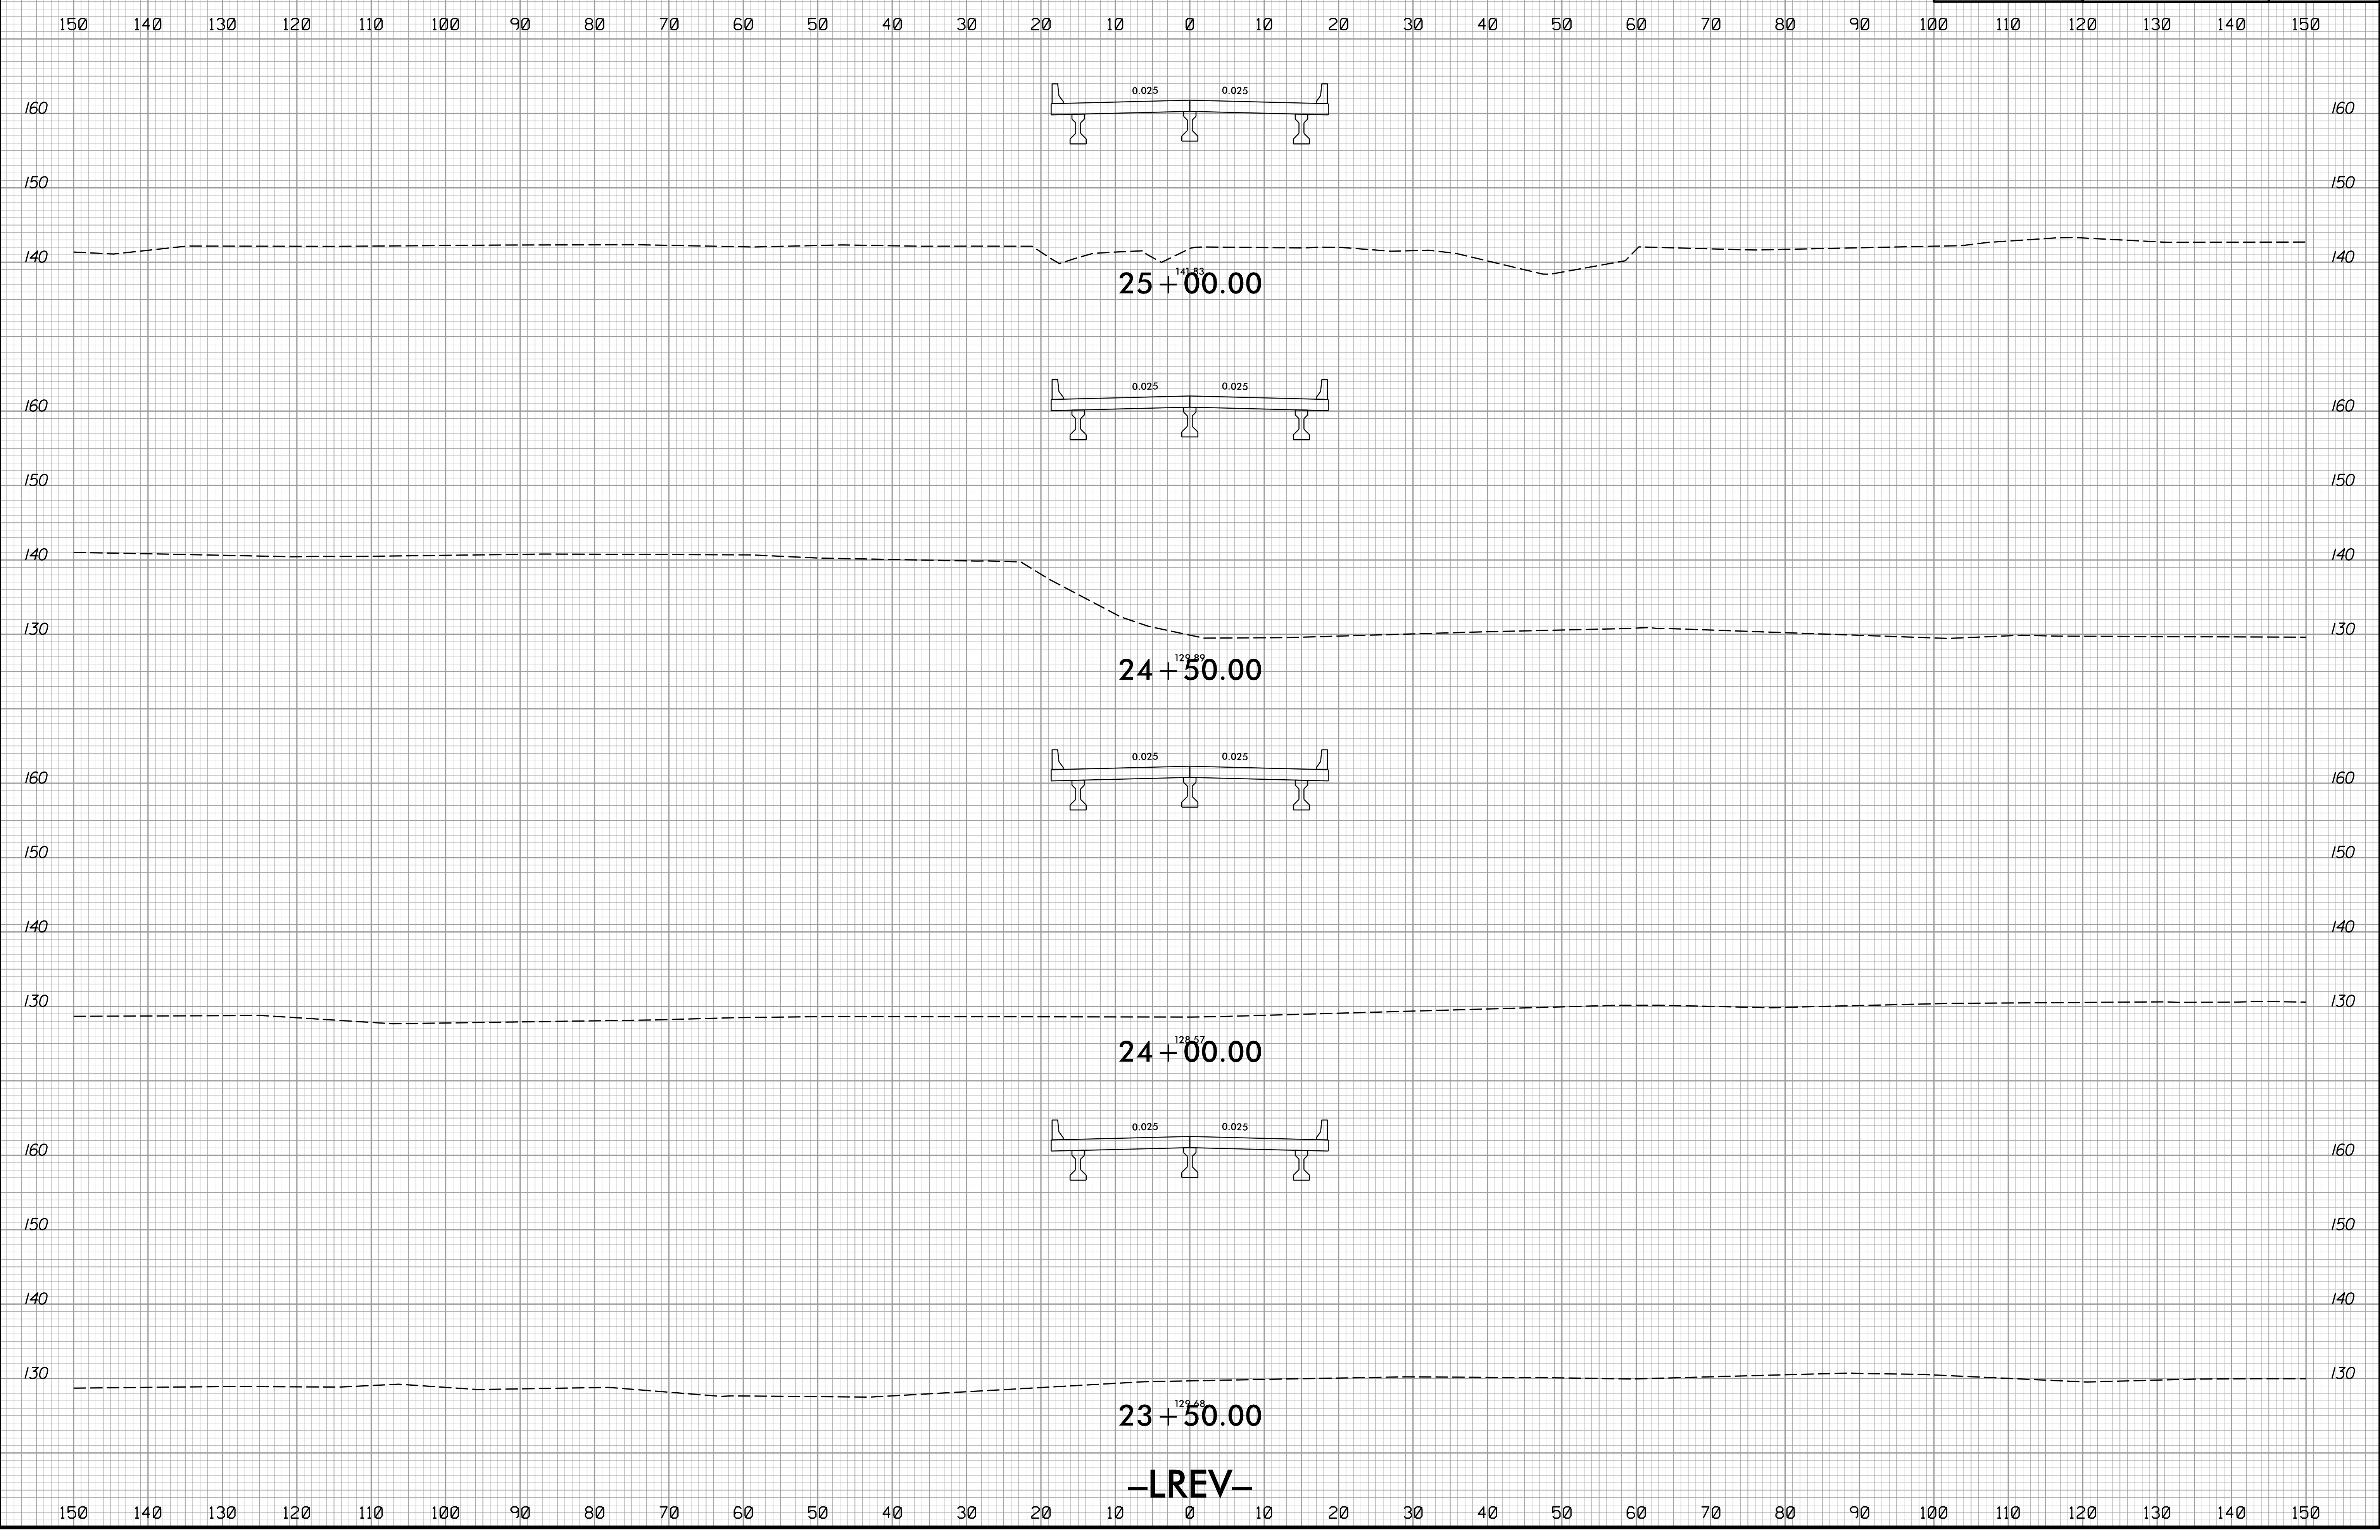

-LREV-

12/22/2021 11:58:57 AM RDY.XPL.dgn