


**GRADE DATA -LREV-**

PI = 19+88.29
EL = 164.34
VC = 484'
(-)4.7076%
(-)0.5016%

**LOW CHORD ELEVATIONS**

	GIRDER	ELEVATION
END BENT 1	1 & 4	155.88
END BENT 2	1 & 4	154.24

FOR EXISTING STRUCTURE, SEE "LOCATION SKETCH" SHEET S-04.

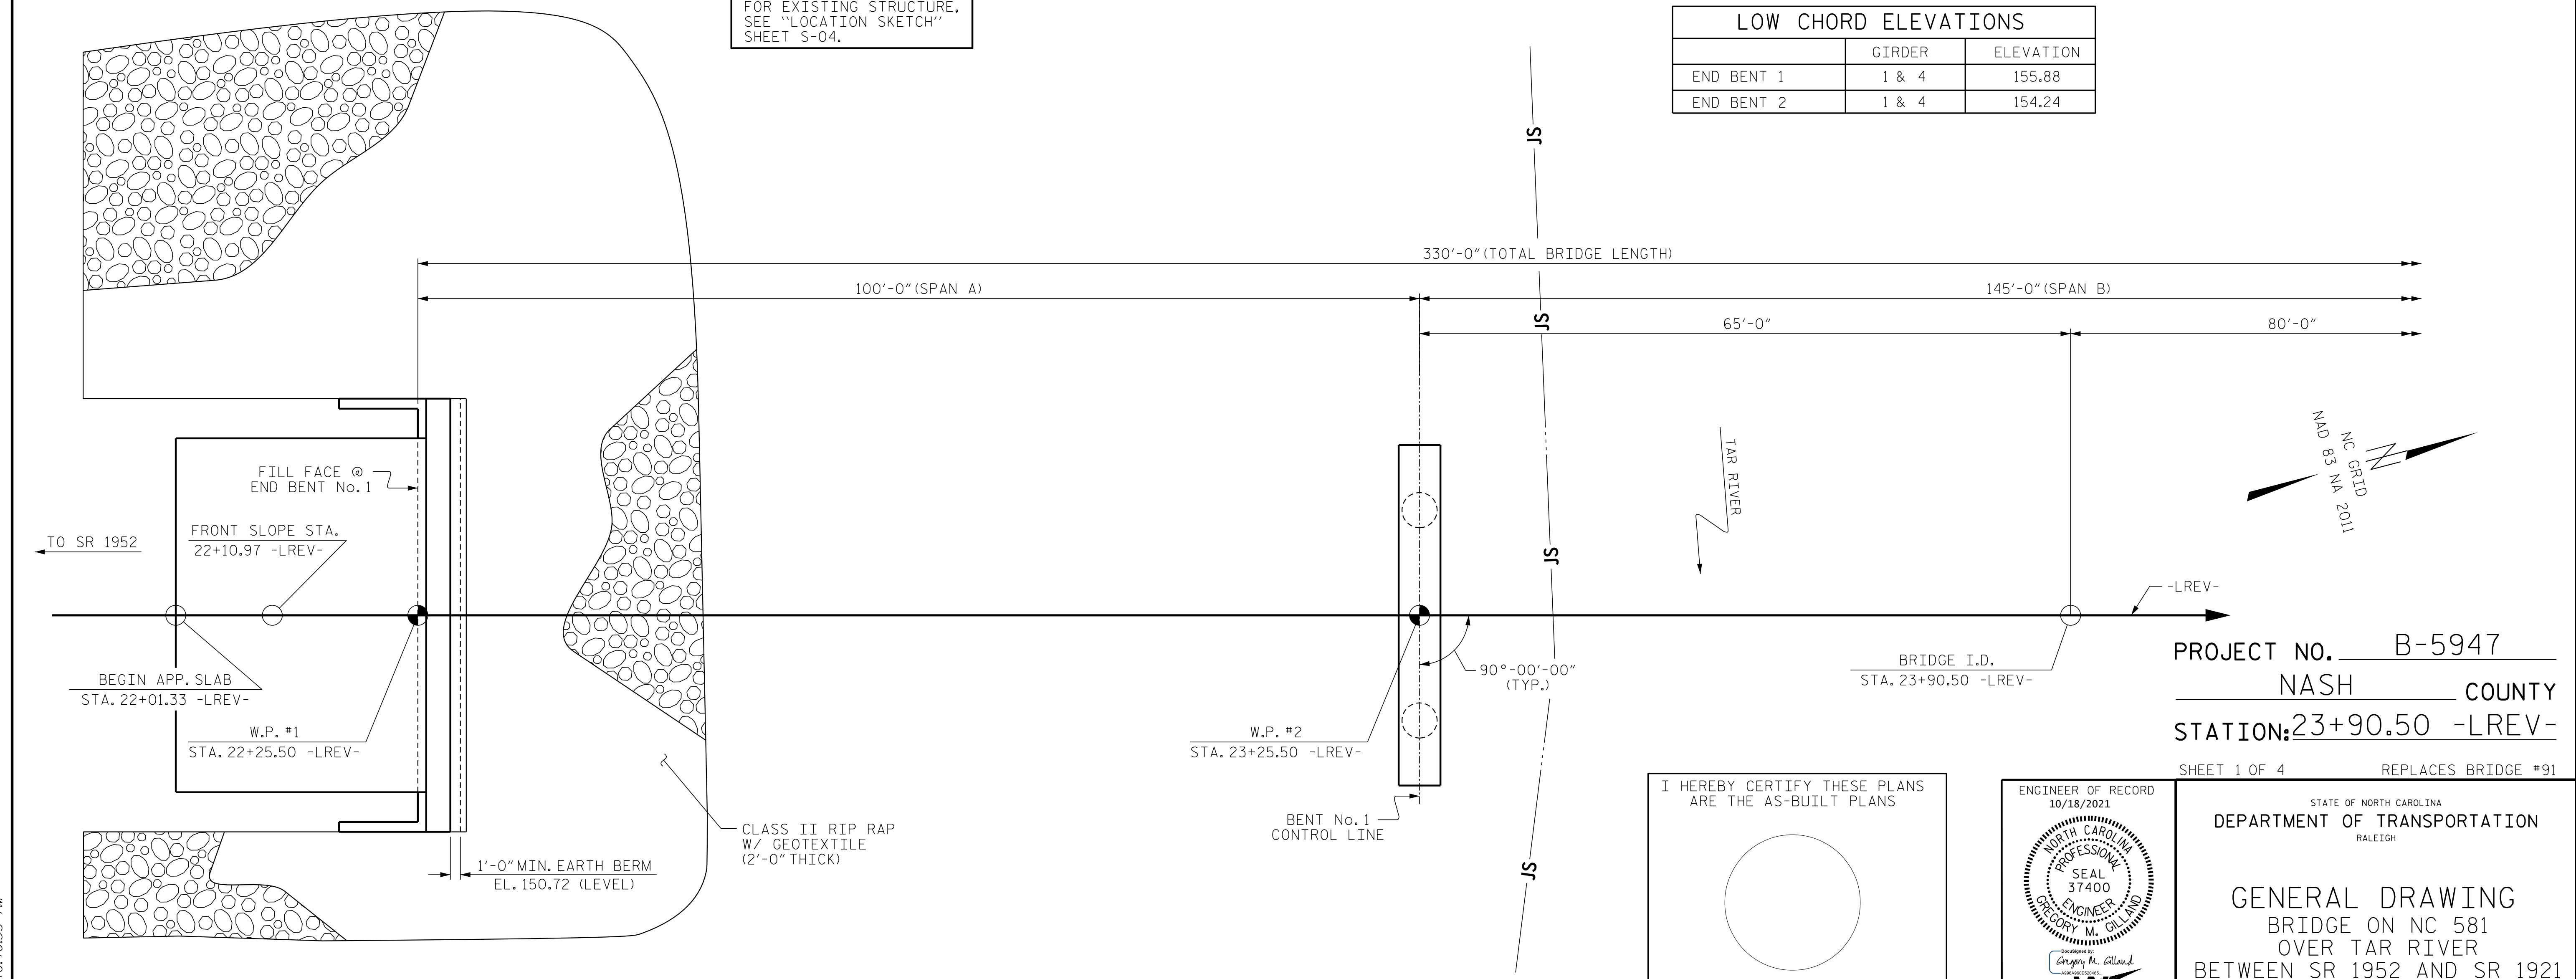

I HEREBY CERTIFY THESE PLANS ARE THE AS-BUILT PLANS



PROJECT NO. B-5947  
NASH COUNTY  
 STATION: 23+90.50 -LREV-  
 SHEET 1 OF 4 REPLACES BRIDGE #91

STATE OF NORTH CAROLINA  
 DEPARTMENT OF TRANSPORTATION  
 RALEIGH

**GENERAL DRAWING**  
 BRIDGE ON NC 581  
 OVER TAR RIVER  
 BETWEEN SR 1952 AND SR 1921

**REVISIONS**

NO.	BY:	DATE:	NO.	BY:	DATE:
1			3		
2			4		

SHEET NO. S-01  
 TOTAL SHEETS 39

DRAWN BY: D. HODGE DATE: 8/20  
 CHECKED BY: G. GILLAND DATE: 8/20

DOCUMENT NOT CONSIDERED FINAL  
 UNLESS ALL SIGNATURES COMPLETED

P:\2019\1911401\_B-5947\Structures\Drawings\01\_001\_B5947\_SMU\_GD\_001.dgn  
 10/18/2021 10:10:33 AM