

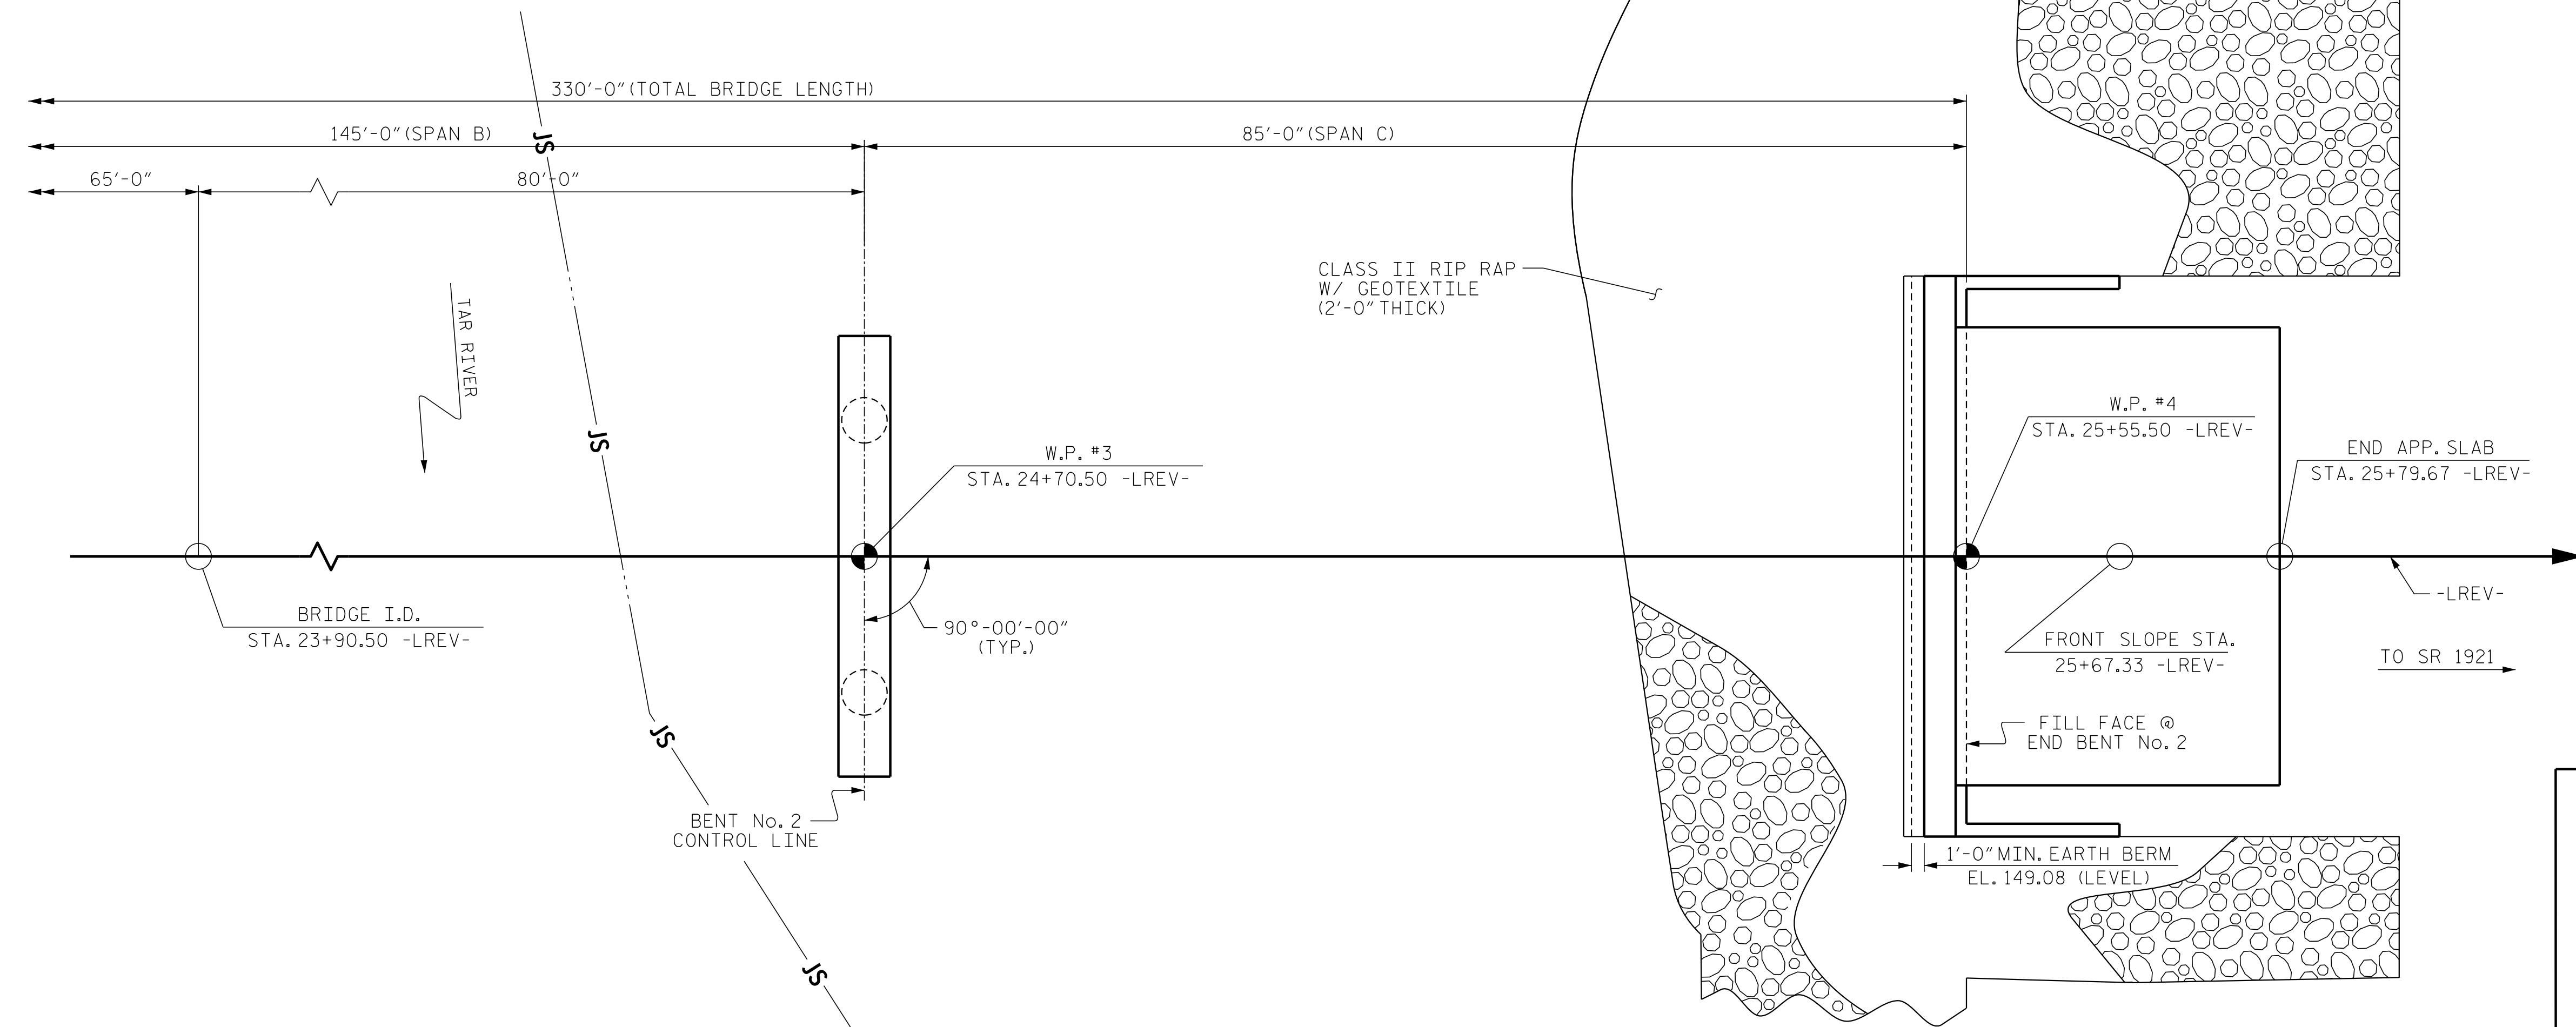


**SECTION ALONG -LREV-**

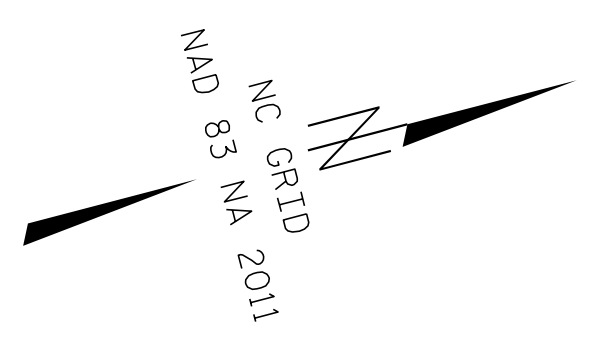

**PLAN**  
 (PILES NOT SHOWN FOR CLARITY)

PROJECT NO. B-5947  
NASH COUNTY  
 STATION: 23+90.50 -LREV-  
 SHEET 2 OF 4

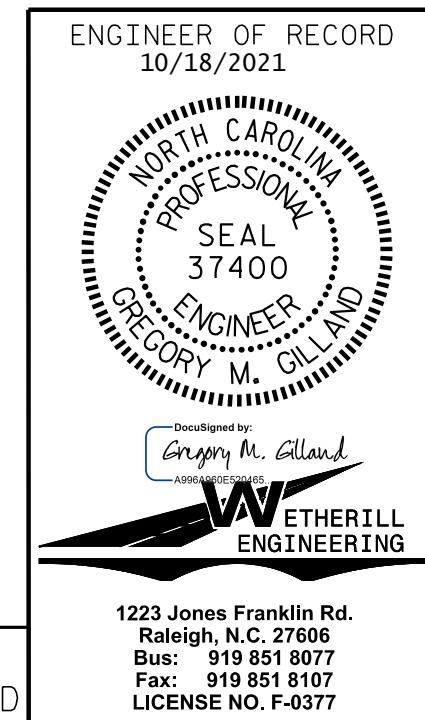

STATE OF NORTH CAROLINA DEPARTMENT OF TRANSPORTATION RALEIGH					
<b>GENERAL DRAWING</b> BRIDGE ON NC 581 OVER TAR RIVER BETWEEN SR 1952 AND SR 1921					
REVISIONS					
NO.	BY:	DATE:	NO.	BY:	DATE:
1			3		
2			4		
					SHEET NO. S-02 TOTAL SHEETS 39

DRAWN BY: D. HODGE DATE: 8/20  
 CHECKED BY: G. GILLAND DATE: 8/20

DOCUMENT NOT CONSIDERED FINAL  
 UNLESS ALL SIGNATURES COMPLETED

P:\2019\1911401\_B-5947\Structures\DGN\401\_001\_B5947\_SMU\_GD\_001.dgn  
 10/18/2021 10:12:57 AM