


PROJECT NO. B-5947  
 NASH COUNTY  
 STATION: 23+90.50 -LREV-

SPAN "C"

SHEET 2 OF 3

**PARTIAL PLAN OF SPAN**

**NOTES :**  
 FOR CONCRETE PARAPET DETAILS AND REINFORCING STEEL, SEE "CONCRETE PARAPET" SHEETS.  
 \* THESE BARS ARE TO MATCH SPACING OF THE #4 "V" BARS IN END BENT.  
 FOR LOCATIONS OF INTERMEDIATE STEEL DIAPHRAGMS, SEE "GIRDER LAYOUT" SHEET.

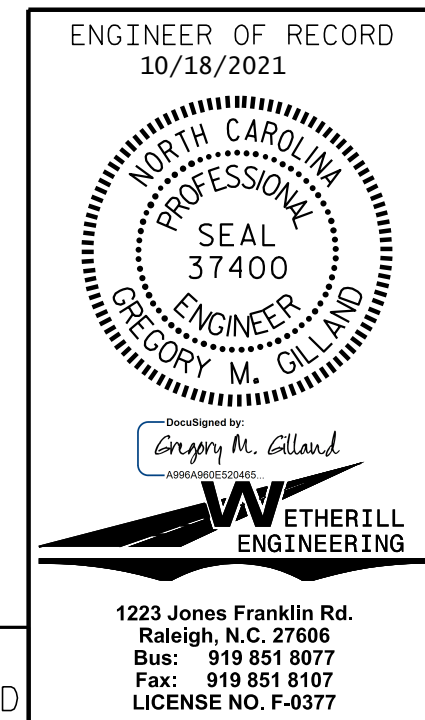

STATE OF NORTH CAROLINA DEPARTMENT OF TRANSPORTATION RALEIGH					
SUPERSTRUCTURE PLAN OF SPANS					
REVISIONS					
NO.	BY:	DATE:	NO.	BY:	DATE:
1			3		
2			4		
SHEET NO.					S-10
TOTAL SHEETS					39

DOCUMENT NOT CONSIDERED FINAL  
UNLESS ALL SIGNATURES COMPLETED

P:\2019\1911401\_B-5947\Structures\DGN\401\_001\_B5947\_SMU\_PS\_001.dgn  
 10/18/2021 10:40:10 AM

DRAWN BY: D. HODGE DATE: 3/20  
 CHECKED BY: G. GILLAND DATE: 5/20