

SPAN "B"

SPAN "C"


PARTIAL PLAN OF SPAN

NOTES :
 FOR CONCRETE PARAPET DETAILS AND REINFORCING STEEL, SEE "CONCRETE PARAPET" SHEETS.
 * THESE BARS ARE TO MATCH SPACING OF THE #4 "V" BARS IN END BENT.
 FOR LOCATIONS OF INTERMEDIATE STEEL DIAPHRAGMS, SEE "GIRDER LAYOUT" SHEET.

PROJECT NO. B-5947
 NASH COUNTY
 STATION: 23+90.50 -LREV-
 SHEET 3 OF 3

P:\2019\19114\01_B-5947\Structures\DWG\401_001_B5947_SMU_PS_001.dgn
 10/18/2021 10:41:32 AM

DRAWN BY: D. HODGE DATE: 3/20
 CHECKED BY: G. GILLAND DATE: 5/20

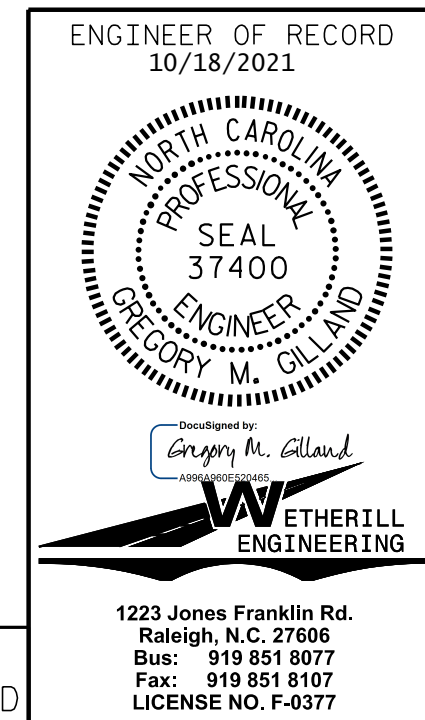

STATE OF NORTH CAROLINA DEPARTMENT OF TRANSPORTATION RALEIGH					
SUPERSTRUCTURE PLAN OF SPANS					
REVISIONS					
NO.	BY:	DATE:	NO.	BY:	DATE:
1			3		
2			4		
SHEET NO. S-11					TOTAL SHEETS 39

DOCUMENT NOT CONSIDERED FINAL
 UNLESS ALL SIGNATURES COMPLETED

1223 Jones Franklin Rd.
 Raleigh, N.C. 27606
 Bus: 919 851 8077
 Fax: 919 851 8107
 LICENSE NO. F-0377