


APPROVED: *David M. Eaton*
 DATE: 11/09/2022

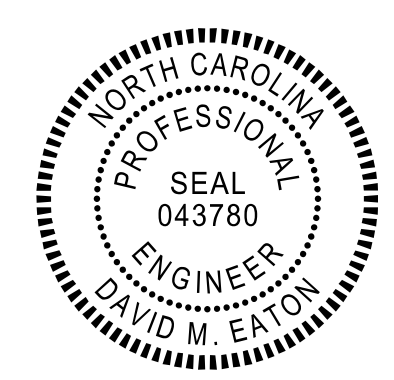

DOCUMENT NOT CONSIDERED FINAL
 UNLESS ALL SIGNATURES COMPLETED

SIGN NUMR: 6B TYPE: A Overhead BACKG. COLOR: Green COPY COLOR: White DESIGN BY: DME CHECKED BY: AIA DATE: Oct 20, 2022 DIV: 03
 QUANTITY: 1

SIGN WIDTH: 234" HEIGHT: 102" TOTAL AREA: 165.8 Sq.Ft.

| SYMBOL | X | Y | WID | HT |
|-----------|--------|-------|-------|-------|
| NC363A | 47.51 | 48.25 | 36 | 36 |
| AR_Type A | 190.68 | 38.46 | 22.25 | 35.04 |

MAT'L: 0.125" ALUMINUM

BORDER TYPE: FLUSH RECESS: 0" WIDTH: 2" RADII: 12" NO. Z BARS: 3 LENGTH: 226.0"

USE NOTES: 1,3,5
 1. Legend and border shall be direct applied Grade A reflective sheeting.
 2. Legend and border shall be direct applied Grade C reflective sheeting.
 3. Shields shall be Grade A reflective sheeting on 0.032" aluminum and demountable.
 4. Background shall be Grade B reflective sheeting.
 5. Background shall be Grade C reflective sheeting.
 6. Center arrow(s) vertically on sign.

| Letter spacings are to start of next letter | | | | | | | | | | | | Series/Size | Text Length | | |
|---|-------|-------|-------|-------|-------|-------|------|-------|-----|-----|------|-------------|-------------|--|--|
| | | | | | | | | | | | | E 2000 | 46.38 | | |
| | | | | | | | | | | | | EM 2000 | 160.96 | | |
| E | A | S | T | | | | | | | | | | | | |
| 98.52 | 11.25 | 1.53 | 13.56 | 11.04 | 9 | 89.11 | | | | | | | | | |
| J | a | c | k | s | o | n | v | i | l | l | e | | | | |
| 15.72 | 16.16 | 15.52 | 15.52 | 13.76 | 14.08 | 15.84 | 15.2 | 16.96 | 9.6 | 9.6 | 8.16 | 10.56 | 57.32 | | |

Spacing Factor is 1 unless specified otherwise
 FILENAME: GSENG

SIGN NUMR: 7A, 9A TYPE: A Overhead BACKG. COLOR: Green COPY COLOR: White DESIGN BY: DME CHECKED BY: AIA DATE: Oct 20, 2022 DIV: 03
 QUANTITY: 2

SIGN WIDTH: 156" HEIGHT: 30" TOTAL AREA: 32.5 Sq.Ft.

| SYMBOL | X | Y | WID | HT |
|--------|--------|-------|-------|----|
| NC363A | 143.5 | 97.05 | 36 | 36 |
| ARDOWN | 16.97 | 11.05 | 32.05 | 22 |
| ARDOWN | 160.97 | 11.05 | 32.05 | 22 |

MAT'L: 0.125" ALUMINUM

BORDER TYPE: FLUSH RECESS: 0" WIDTH: 1.5" RADII: 3" NO. Z BARS: 2 LENGTH: 148.0"

USE NOTES: 1,5
 1. Legend and border shall be direct applied Grade A reflective sheeting.
 2. Legend and border shall be direct applied Grade C reflective sheeting.
 3. Shields shall be Grade A reflective sheeting on 0.032" aluminum and demountable.
 4. Background shall be Grade B reflective sheeting.
 5. Background shall be Grade C reflective sheeting.
 6. Center arrow(s) vertically on sign.

| Letter spacings are to start of next letter | | | | | | | | | | | | Series/Size | Text Length |
|---|-----|------|-----|-----|----|-------|------|------|---|-------|-------|-------------|-------------|
| | | | | | | | | | | | | E 2000 | 109.7 |
| E | X | I | T | | | | | | | | | | |
| 23.15 | 8.9 | 10.7 | 3.5 | 7.5 | 15 | 16.65 | 14.7 | 12.6 | 8 | 12.15 | 23.15 | | |

Spacing Factor is 1 unless specified otherwise
 FILENAME: GSENG

SIGN NUMR: 7B TYPE: A Overhead BACKG. COLOR: Green COPY COLOR: White DESIGN BY: DME CHECKED BY: AIA DATE: Oct 26, 2022 DIV: 03
 QUANTITY: 1

SIGN WIDTH: 192" HEIGHT: 114" TOTAL AREA: 152.0 Sq.Ft. EXIT PANEL AREA: 48.0 Sq.Ft.

| SYMBOL | X | Y | WID | HT |
|-----------|--------|-----|-----|------|
| M1_4 | 31.53 | 45 | 45 | 36 |
| NC363A | 119.97 | 45 | 36 | 36 |
| AR_Type A | 79.53 | 6.6 | 20 | 31.5 |

MAT'L: 0.125" ALUMINUM

BORDER TYPE: FLUSH RECESS: 0" WIDTH: 2" RADII: 12" NO. Z BARS: 3 LENGTH: 184.0"

USE NOTES: 1,3,5,7
 1. Legend and border shall be direct applied Grade A reflective sheeting.
 2. Legend and border shall be direct applied Grade C reflective sheeting.
 3. Shields shall be Grade A reflective sheeting on 0.032" aluminum and demountable.
 4. Background shall be Grade B reflective sheeting.
 5. Background shall be Grade C reflective sheeting.
 6. Center arrow(s) vertically on sign.
 7. Bottom panel shall be Yellow Grade C sheeting. Legend shall be direct applied black non-reflective sheeting. Yellow panel is: 192" X 36".

| Letter spacings are to start of next letter | | | | | | | | | | | | Series/Size | Text Length |
|---|-------|-------|-------|-------|--------|------|-------|--|--|--|--|-------------|-------------|
| | | | | | | | | | | | | E 2000 | 59.94 |
| | | | | | | | | | | | | E 2000 | 17.3 |
| | | | | | | | | | | | | E 2000 | 17.3 |
| | | | | | | | | | | | | EM 2000 | 92.16 |
| | | | | | | | | | | | | E 2000 | 47.88 |
| N | O | R | T | H | | | | | | | | | |
| 24.06 | 12.15 | 3.15 | 12.84 | 11.04 | 11.04 | 9.72 | 108 | | | | | | |
| N | O | R | T | H | | | | | | | | | |
| 108 | 12.15 | 3.15 | 12.84 | 11.04 | 11.04 | 9.72 | 24.06 | | | | | | |
| E | X | I | T | | | | | | | | | | |
| 28.07 | 11.45 | 13.94 | 5.13 | 9 | 124.41 | | | | | | | | |
| O | N | L | Y | | | | | | | | | | |
| 116.35 | 12.84 | 12.84 | 9.96 | 12.24 | 27.77 | | | | | | | | |

Spacing Factor is 1 unless specified otherwise
 FILENAME: GSENG

SIGN NUMR: 8 TYPE: A Overhead BACKG. COLOR: Green COPY COLOR: White DESIGN BY: DME CHECKED BY: AIA DATE: Oct 20, 2022 DIV: 03
 QUANTITY: 1

SIGN WIDTH: 210" HEIGHT: 162" TOTAL AREA: 236.3 Sq.Ft.

| SYMBOL | X | Y | WID | HT |
|--------|--------|-------|-------|----|
| M1_1 | 30.5 | 97.05 | 36 | 36 |
| M1_1 | 82.5 | 97.05 | 45 | 36 |
| NC363A | 143.5 | 97.05 | 36 | 36 |
| ARDOWN | 16.97 | 11.05 | 32.05 | 22 |
| ARDOWN | 160.97 | 11.05 | 32.05 | 22 |

MAT'L: 0.125" ALUMINUM

BORDER TYPE: FLUSH RECESS: 0" WIDTH: 2" RADII: 12" NO. Z BARS: 4 LENGTH: 202.0"

USE NOTES: 1,3,5
 1. Legend and border shall be direct applied Grade A reflective sheeting.
 2. Legend and border shall be direct applied Grade C reflective sheeting.
 3. Shields shall be Grade A reflective sheeting on 0.032" aluminum and demountable.
 4. Background shall be Grade B reflective sheeting.
 5. Background shall be Grade C reflective sheeting.
 6. Center arrow(s) vertically on sign.

| Letter spacings are to start of next letter | | | | | | | | | | | | Series/Size | Text Length | | |
|---|-------|-------|-------|-------|-------|-------|-------|-------|-----|-----|------|-------------|-------------|--|--|
| | | | | | | | | | | | | E 2000 | 17.3 | | |
| | | | | | | | | | | | | E 2000 | 17.3 | | |
| | | | | | | | | | | | | EM 2000 | 92.16 | | |
| | | | | | | | | | | | | E 2000 | 160.96 | | |
| T | O | | | | | | | | | | | | | | |
| 96.35 | 8.9 | 8.4 | 96.35 | | | | | | | | | | | | |
| T | O | | | | | | | | | | | | | | |
| 152.85 | 8.9 | 8.4 | 39.85 | | | | | | | | | | | | |
| R | a | l | e | i | g | h | | | | | | | | | |
| 58.92 | 15.84 | 16.96 | 8.16 | 15.52 | 8.16 | 16.96 | 10.56 | 58.92 | | | | | | | |
| J | a | c | k | s | o | n | v | i | l | l | e | | | | |
| 24.52 | 16.16 | 15.52 | 15.52 | 13.76 | 14.08 | 15.84 | 15.2 | 16.96 | 9.6 | 9.6 | 8.16 | 10.56 | 24.52 | | |

Spacing Factor is 1 unless specified otherwise
 FILENAME: GSENG

11/08/22 C:\Data\stuff\6039_16036\40 Maintenance\16039_16036\40 Maintenance\sign_designs.dgn User:meaton

TYPE A & B SIGN DESIGNS