


APPROVED: *David M. Eaton*
DDA1CSP247484F7
 DATE: 03/17/2023

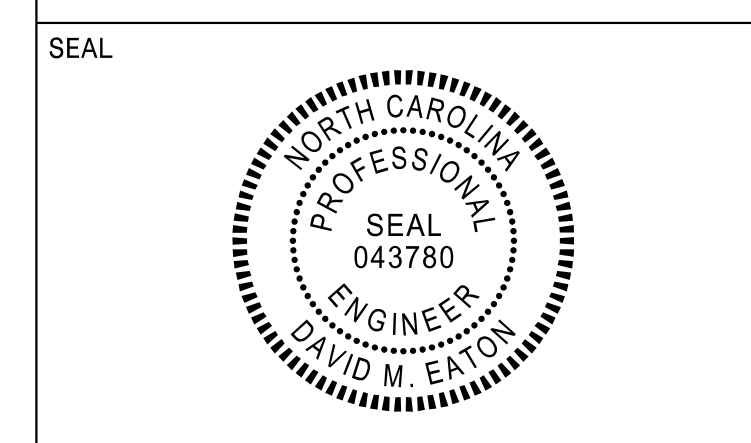

**DOCUMENT NOT CONSIDERED FINAL
 UNLESS ALL SIGNATURES COMPLETED**

SIGN NUMR: 9B BACKG. COLOR: Green DESIGN BY: DME CHECKED BY: AIA DATE: Oct 20, 2022 N. C. DEPARTMENT OF TRANSPORTATION
 TYPE: A Overhead COPY COLOR: White PROJECT ID: I-6039 LOCATION: I-40 DIV: 03 DIVISION OF HIGHWAYS
 QUANTITY: 1 TRANSPORTATION MOBILITY AND SAFETY
 SIGNING AND DELINEATION

SIGN WIDTH: 174"
 HEIGHT: 144"
 TOTAL AREA: 174.0 Sq.Ft.
 EXIT PANEL AREA: 43.5 Sq.Ft.
 MAT'L: 0.125" ALUMINUM

SYMBOL	X	Y	WID	HT
M1_4	27.03	73	45	36
NC363A	106.47	73	36	36
ARDOWN	68.43	8.02	32	21.96

BORDER TYPE: FLUSH
 RECESS: 0"
 WIDTH: 2"
 RADII: 12"
 NO. Z BARS: 3
 LENGTH: 166.0"

USE NOTES: 1,3,5,7
 1. Legend and border shall be direct applied Grade A reflective sheeting.
 2. Legend and border shall be direct applied Grade C reflective sheeting.
 3. Shields shall be Grade A reflective sheeting on 0.032" aluminum and demountable.
 4. Background shall be Grade B reflective sheeting.
 5. Background shall be Grade C reflective sheeting.
 6. Center arrow(s) vertically on sign.
 7. Bottom panel shall be Yellow Grade C sheeting. Legend shall be direct applied black non-reflective sheeting. Yellow panel is: 174" X 36".

Diagram labels: BORDER R=12" TH=2"; EXIT PANEL R=12" TH=1.5" IN=0.5"

Letter spacings are to start of next letter

													Series/Size
													Text Length
	N		O	R	T	H							E 2000
19.56	12.15	3.15	12.84	11.04	11.04	9.72	94.5						59.94
	N		O	R	T	H							E 2000
94.5	12.15	3.15	12.84	11.04	11.04	9.72	19.56						59.94
	1/4		M	I	L	E							E 2000
51.96	21.98	15	12	4.4	9.2	7.5	51.96						70.08
	E	X	I	T									EM 2000
14.05	11.24	13.98	5.43	8.88	120.43								39.52
	O	N	L	Y									EM 2000
112.52	12.96	13.08	9.6	12.12	13.72								47.76

Spacing Factor is 1 unless specified otherwise
 FILENAME: GSENG

03/17/23
 C:\Data\stuf\6039_16036\40 Maintenance\6039_01\sign_designs.dgn
 User:meaton

TYPE A & B SIGN DESIGNS