


APPROVED: *David M. Eaton*
DDA10CF247484F7...

DATE: 11/09/2022

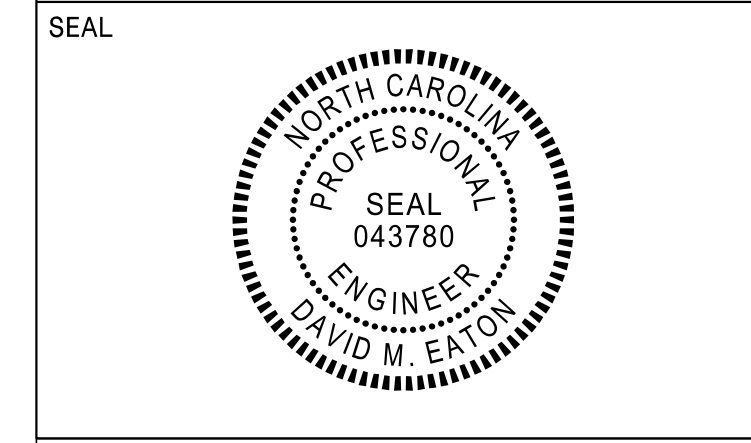

**DOCUMENT NOT CONSIDERED FINAL
 UNLESS ALL SIGNATURES COMPLETED**

SIGN NUMR: 101 TYPE: A Ground QUANTITY: 1
 BACKG. COLOR: Green COPY COLOR: White
 DESIGN BY: DME PROJECT ID: I-6039 CHECKED BY: AIA LOCATION: I-40 DATE: Oct 20, 2022 DIV: 03

SIGN WIDTH: 132" HEIGHT: 90" TOTAL AREA: 82.5 Sq. Ft.

SYMBOL	X	Y	WID	HT
AR_Type A	79.84	18.36	22	34.65
NC363A	27.84	14	36	36

MAT'L: 0.125" ALUMINUM
 BORDER TYPE: FLUSH RECESS: 0" WIDTH: 2" RADII: 12"
 NO. Z BARS: 3 LENGTH: 124.0"

USE NOTES: 2,3,5
 1. Legend and border shall be direct applied Grade A reflective sheeting.
 2. Legend and border shall be direct applied Grade C reflective sheeting.
 3. Shields shall be Grade A reflective sheeting on 0.032" aluminum and demountable.
 4. Background shall be Grade B reflective sheeting.
 5. Background shall be Grade C reflective sheeting.
 6. Center arrow(s) vertically on sign.

Letter spacings are to start of next letter											Series/Size
E	X	I	T	4	0	8					Text Length
22.48	8.9	10.7	3.5	7.5	15	17.1	15.15	12.15	19.52		E 2000
											90

Spacing Factor is 1 unless specified otherwise
 FILENAME: GSENG

SIGN NUMR: 104,105 TYPE: A Ground QUANTITY: 2
 BACKG. COLOR: Green COPY COLOR: White
 DESIGN BY: DME PROJECT ID: I-6039 CHECKED BY: AIA LOCATION: I-40 DATE: Nov 07, 2022 DIV: 03

SIGN WIDTH: 96" HEIGHT: 72" TOTAL AREA: 48.0 Sq.Ft.

SYMBOL	X	Y	WID	HT

MAT'L: 0.125" ALUMINUM
 BORDER TYPE: FLUSH RECESS: 0" WIDTH: 1" RADII: 9"
 NO. Z BARS: 2 LENGTH: 88.0"

USE NOTES: 2,5
 1. Legend and border shall be direct applied Grade A reflective sheeting.
 2. Legend and border shall be direct applied Grade C reflective sheeting.
 3. Shields shall be Grade A reflective sheeting on 0.032" aluminum and demountable.
 4. Background shall be Grade B reflective sheeting.
 5. Background shall be Grade C reflective sheeting.
 6. Center arrow(s) vertically on sign.

Letter spacings are to start of next letter											Series/Size						
N	e	a	s	t	R	i	v	e	r	B	r	i	d	g	e	Text Length	
24.97	7.17	6.42	3.33	4.26	6.16	5.58	5.81	4.14	3.2	24.97						D 2000	
																46.06	
8.18	6.88	6.38	5.95	4.72	5	5.82	5.58	6.38	3.04	5	6.88	2.43	6.45	6.06	3.04	8.18	D 2000
																	79.63
6.86	6.21	3.71	6.38	6.54	5.12	8	6.98	1.44	8	6.66	6.06	6.06	6.38	4.72	6.66		D 2000
																	82.27
32.36	6.88	4.19	2.82	6.34	6.34	4.72	32.36										D 2000
																	31.28

Spacing Factor is 1 unless specified otherwise
 FILENAME: GSENG

SIGN NUMR: 102 TYPE: A Ground QUANTITY: 1
 BACKG. COLOR: Green COPY COLOR: White
 DESIGN BY: DME PROJECT ID: I-6039 CHECKED BY: AIA LOCATION: I-40 DATE: Oct 20, 2022 DIV: 03

SIGN WIDTH: 132" HEIGHT: 114" TOTAL AREA: 104.5 Sq.Ft.

SYMBOL	X	Y	WID	HT
NC363A	48	38	36	36

MAT'L: 0.125" ALUMINUM
 BORDER TYPE: FLUSH RECESS: 0" WIDTH: 2" RADII: 12"
 NO. Z BARS: 3 LENGTH: 124.0"

USE NOTES: 2,3,5
 1. Legend and border shall be direct applied Grade A reflective sheeting.
 2. Legend and border shall be direct applied Grade C reflective sheeting.
 3. Shields shall be Grade A reflective sheeting on 0.032" aluminum and demountable.
 4. Background shall be Grade B reflective sheeting.
 5. Background shall be Grade C reflective sheeting.
 6. Center arrow(s) vertically on sign.

Letter spacings are to start of next letter											Series/Size						
E	X	I	T	4	0	8					Text Length						
22.48	8.9	10.7	3.5	7.5	15	17.1	15.15	12.15	19.52		E 2000						
											90						
																	E 2000
																	52.6

Spacing Factor is 1 unless specified otherwise
 FILENAME: GSENG

SIGN NUMR: 103 TYPE: A Ground QUANTITY: 1
 BACKG. COLOR: Green COPY COLOR: White
 DESIGN BY: DME PROJECT ID: I-6039 CHECKED BY: AIA LOCATION: I-40 DATE: Oct 20, 2022 DIV: 03

SIGN WIDTH: 132" HEIGHT: 114" TOTAL AREA: 104.5 Sq.Ft.

SYMBOL	X	Y	WID	HT
NC363A	48	38	36	36

MAT'L: 0.125" ALUMINUM
 BORDER TYPE: FLUSH RECESS: 0" WIDTH: 2" RADII: 12"
 NO. Z BARS: 3 LENGTH: 124.0"

USE NOTES: 2,3,5
 1. Legend and border shall be direct applied Grade A reflective sheeting.
 2. Legend and border shall be direct applied Grade C reflective sheeting.
 3. Shields shall be Grade A reflective sheeting on 0.032" aluminum and demountable.
 4. Background shall be Grade B reflective sheeting.
 5. Background shall be Grade C reflective sheeting.
 6. Center arrow(s) vertically on sign.

Letter spacings are to start of next letter											Series/Size						
E	X	I	T	4	0	8					Text Length						
22.48	8.9	10.7	3.5	7.5	15	17.1	15.15	12.15	19.52		E 2000						
											90						
																	E 2000
																	69.75

Spacing Factor is 1 unless specified otherwise
 FILENAME: GSENG

11/08/22 C:\Data\stuf\6039_16036\40 Maintenance\6039_Oudsign_sign_designs.dgn User:meaton

TYPE A & B SIGN DESIGNS