


APPROVED: *David M. Eaton*
 DATE: 11/09/2022

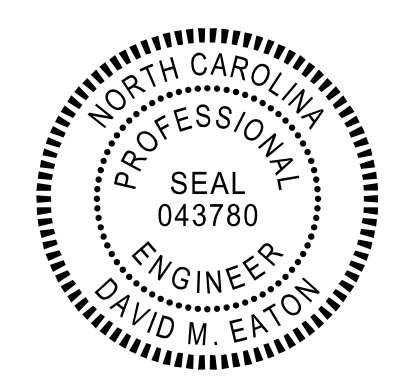

**DOCUMENT NOT CONSIDERED FINAL
 UNLESS ALL SIGNATURES COMPLETED**

SIGN NUMR: 106B TYPE: A Ground QUANTITY: 1
 BACKG. COLOR: Green COPY COLOR: White
 DESIGN BY: DME PROJECT ID: I-6039 CHECKED BY: AIA LOCATION: I-40 DATE: Oct 20, 2022 DIV: 03

SIGN WIDTH: 210" HEIGHT: 66" TOTAL AREA: 96.3 Sq.Ft.
 MAT'L: 0.125" ALUMINUM
 BORDER TYPE: FLUSH RECESS: 0" WIDTH: 2" RADII: 9"
 NO. Z BARS: 2 LENGTH: 202.0"

SYMBOL	X	Y	WID	HT

USE NOTES: 2,5
 1. Legend and border shall be direct applied Grade A reflective sheeting.
 2. Legend and border shall be direct applied Grade C reflective sheeting.
 3. Shields shall be Grade A reflective sheeting on 0.032" aluminum and demountable.
 4. Background shall be Grade B reflective sheeting.
 5. Background shall be Grade C reflective sheeting.
 6. Center arrow(s) vertically on sign.

Letter spacings are to start of next letter

Series/Size	Text Length
EM 2000	169.76
E 2000	73.08

Spacing Factor is 1 unless specified otherwise
 FILENAME: GSENG

SIGN NUMR: 106A TYPE: B Ground QUANTITY: 1
 BACKG. COLOR: Green COPY COLOR: White
 DESIGN BY: DME PROJECT ID: I-6039 CHECKED BY: AIA LOCATION: I-40 DATE: Oct 20, 2022 DIV: 03

SIGN WIDTH: 132" HEIGHT: 30" TOTAL AREA: 27.5 Sq.Ft.
 MAT'L: 0.125" ALUMINUM
 BORDER TYPE: FLUSH RECESS: 0" WIDTH: 1.5" RADII: 3"
 NO. Z BARS: 2 LENGTH: 124.0"

SYMBOL	X	Y	WID	HT

USE NOTES: 2,5
 1. Legend and border shall be direct applied Grade A reflective sheeting.
 2. Legend and border shall be direct applied Grade C reflective sheeting.
 3. Shields shall be Grade A reflective sheeting on 0.032" aluminum and demountable.
 4. Background shall be Grade B reflective sheeting.
 5. Background shall be Grade C reflective sheeting.
 6. Center arrow(s) vertically on sign.

Series/Size	Text Length
E 2000	83.85

Spacing Factor is 1 unless specified otherwise
 FILENAME: GSENG

SIGN NUMR: 108 TYPE: A Ground QUANTITY: 1
 BACKG. COLOR: Brown/Green COPY COLOR: White
 DESIGN BY: DME PROJECT ID: I-6039 CHECKED BY: AIA LOCATION: I-40 DATE: Oct 20, 2022 DIV: 03

SIGN WIDTH: 252" HEIGHT: 114" TOTAL AREA: 199.5 Sq.Ft.
 MAT'L: 0.125" ALUMINUM
 BORDER TYPE: FLUSH RECESS: 0" WIDTH: 2" RADII: 12"
 NO. Z BARS: 3 LENGTH: 244.0"

SYMBOL	X	Y	WID	HT

USE NOTES: 2,5
 1. Legend and border shall be direct applied Grade A reflective sheeting.
 2. Legend and border shall be direct applied Grade C reflective sheeting.
 3. Shields shall be Grade A reflective sheeting on 0.032" aluminum and demountable.
 4. Background shall be Grade B reflective sheeting.
 5. Background shall be Grade C reflective sheeting.
 6. Center arrow(s) vertically on sign.

Series/Size	Text Length
EM 2000	208.21
EM 2000	216.75
EM 2000	228
EM 2000	106.05

Spacing Factor is 1 unless specified otherwise
 FILENAME: GSENG

TYPE A & B SIGN DESIGNS

I:\07\22 C:\Data\stuf\16039_16036\40 Maintenance\16039_01\sign_designs.dgn User:meaton