


APPROVED: *David M. Eaton*
DAI106247484F7

DATE: 11/09/2022

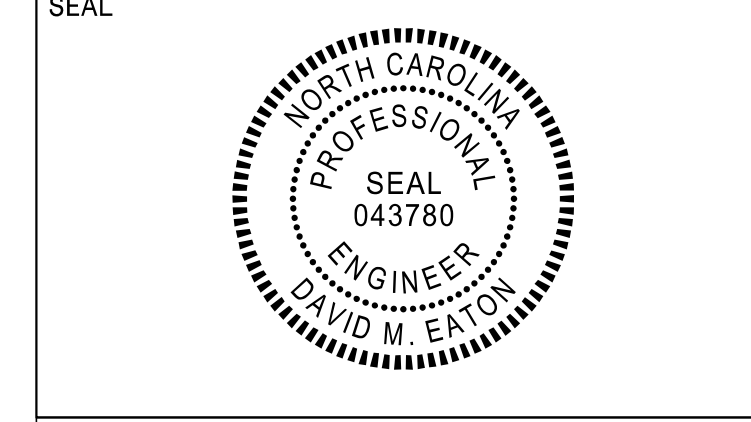

DOCUMENT NOT CONSIDERED FINAL
UNLESS ALL SIGNATURES COMPLETED

SIGN NUMR: 107 BACKG. COLOR: Green DESIGN BY: DME CHECKED BY: AIA DATE: Oct 20, 2022 N. C. DEPARTMENT OF TRANSPORTATION
TYPE: A Ground COPY COLOR: White PROJECT ID: I-6039 LOCATION: I-40 DIV: 03 DIVISION OF HIGHWAYS
QUANTITY: 1 TRANSPORTATION MOBILITY AND SAFETY
SIGNING AND DELINEATION

SIGN WIDTH: 162"
HEIGHT: 120"
TOTAL AREA: 135.0 Sq.Ft.

SYMBOL	X	Y	WID	HT

MAT'L: 0.125" ALUMINUM
BORDER TYPE: FLUSH
RECESS: 0"
WIDTH: 2"
RADII: 12"
NO. Z BARS: 3
LENGTH: 154.0"

USE NOTES: 2,5
1. Legend and border shall be direct applied Grade A reflective sheeting.
2. Legend and border shall be direct applied Grade C reflective sheeting.
3. Shields shall be Grade A reflective sheeting on 0.032" aluminum and demountable.
4. Background shall be Grade B reflective sheeting.
5. Background shall be Grade C reflective sheeting.
6. Center arrow(s) vertically on sign.

Letter spacings are to start of next letter

Series/Size	Text Length
EM 2000	97.31
EM 2000	106.05
EM 2000	134.1
EM 2000	103.05

Spacing Factor is 1 unless specified otherwise
FILENAME: GSENG

SIGN NUMR: 109A BACKG. COLOR: Green DESIGN BY: DME CHECKED BY: AIA DATE: Oct 20, 2022 N. C. DEPARTMENT OF TRANSPORTATION
TYPE: B Ground COPY COLOR: White PROJECT ID: I-6039 LOCATION: I-40 DIV: 03 DIVISION OF HIGHWAYS
QUANTITY: 1 TRANSPORTATION MOBILITY AND SAFETY
SIGNING AND DELINEATION

SIGN WIDTH: 132"
HEIGHT: 30"
TOTAL AREA: 27.5 Sq.Ft.

SYMBOL	X	Y	WID	HT

MAT'L: 0.125" ALUMINUM
BORDER TYPE: FLUSH
RECESS: 0"
WIDTH: 1.5"
RADII: 3"
NO. Z BARS: 2
LENGTH: 124.0"

USE NOTES: 2,3,5
1. Legend and border shall be direct applied Grade A reflective sheeting.
2. Legend and border shall be direct applied Grade C reflective sheeting.
3. Shields shall be Grade A reflective sheeting on 0.032" aluminum and demountable.
4. Background shall be Grade B reflective sheeting.
5. Background shall be Grade C reflective sheeting.
6. Center arrow(s) vertically on sign.

Letter spacings are to start of next letter

Series/Size	Text Length
E 2000	89.55

Spacing Factor is 1 unless specified otherwise
FILENAME: GSENG

SIGN NUMR: 109B BACKG. COLOR: Green DESIGN BY: DME CHECKED BY: AIA DATE: Oct 20, 2022 N. C. DEPARTMENT OF TRANSPORTATION
TYPE: A Ground COPY COLOR: White PROJECT ID: I-6039 LOCATION: I-40 DIV: 03 DIVISION OF HIGHWAYS
QUANTITY: 1 TRANSPORTATION MOBILITY AND SAFETY
SIGNING AND DELINEATION

SIGN WIDTH: 174"
HEIGHT: 120"
TOTAL AREA: 145.0 Sq.Ft.

SYMBOL	X	Y	WID	HT
M1_4	27.03	41.5	45	36
NC363A	106.47	41.5	36	36

MAT'L: 0.125" ALUMINUM
BORDER TYPE: FLUSH
RECESS: 0"
WIDTH: 2"
RADII: 12"
NO. Z BARS: 3
LENGTH: 166.0"

USE NOTES: 2,3,5
1. Legend and border shall be direct applied Grade A reflective sheeting.
2. Legend and border shall be direct applied Grade C reflective sheeting.
3. Shields shall be Grade A reflective sheeting on 0.032" aluminum and demountable.
4. Background shall be Grade B reflective sheeting.
5. Background shall be Grade C reflective sheeting.
6. Center arrow(s) vertically on sign.

Letter spacings are to start of next letter

Series/Size	Text Length
E 2000	59.94
E 2000	59.94
E 2000	69.75

Spacing Factor is 1 unless specified otherwise
FILENAME: GSENG

SIGN NUMR: 201 BACKG. COLOR: Green DESIGN BY: DME CHECKED BY: AIA DATE: Oct 20, 2022 N. C. DEPARTMENT OF TRANSPORTATION
TYPE: A Ground COPY COLOR: White PROJECT ID: I-6039 LOCATION: I-40 DIV: 03 DIVISION OF HIGHWAYS
QUANTITY: 1 TRANSPORTATION MOBILITY AND SAFETY
SIGNING AND DELINEATION

SIGN WIDTH: 96"
HEIGHT: 60"
TOTAL AREA: 40.0 Sq.Ft.

SYMBOL	X	Y	WID	HT
AR_Type A	67.02	6	18.25	29.25

MAT'L: 0.125" ALUMINUM
BORDER TYPE: FLUSH
RECESS: 0"
WIDTH: 1.5"
RADII: 6"
NO. Z BARS: 2
LENGTH: 88.0"

USE NOTES: 2,5
1. Legend and border shall be direct applied Grade A reflective sheeting.
2. Legend and border shall be direct applied Grade C reflective sheeting.
3. Shields shall be Grade A reflective sheeting on 0.032" aluminum and demountable.
4. Background shall be Grade B reflective sheeting.
5. Background shall be Grade C reflective sheeting.
6. Center arrow(s) vertically on sign.

Letter spacings are to start of next letter

Series/Size	Text Length
E 2000	44.38
E 2000	53.28

Spacing Factor is 1 unless specified otherwise
FILENAME: GSENG

TYPE A & B SIGN DESIGNS