


APPROVED: *David M. Eaton*
DA01CSF247484F7

DATE: 11/09/2022

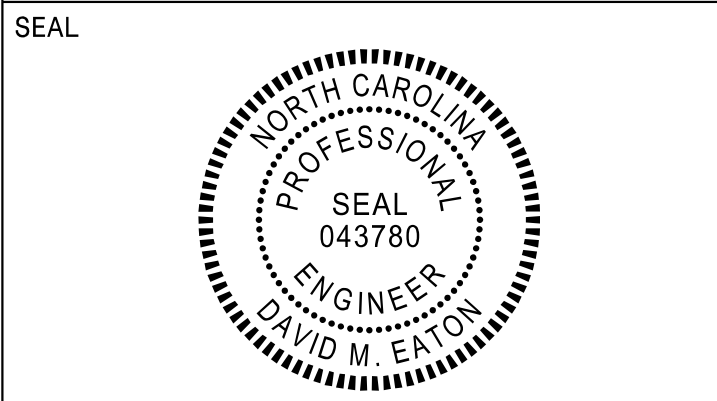

**DOCUMENT NOT CONSIDERED FINAL
UNLESS ALL SIGNATURES COMPLETED**

SIGN NUMR: 202 TYPE: A Ground QUANTITY: 1
BACKG. COLOR: Green COPY COLOR: White
DESIGN BY: DME PROJECT ID: I-6039 CHECKED BY: AIA LOCATION: I-40 DATE: Oct 20, 2022 DIV: 03

SIGN WIDTH: 126" HEIGHT: 60" TOTAL AREA: 52.5 Sq.Ft.
MAT'L: 0.125" ALUMINUM
BORDER TYPE: FLUSH RECESS: 0" WIDTH: 1.5" RADII: 6" NO. Z BARS: 2 LENGTH: 118.0"

SYMBOL	X	Y	WID	HT
AR_Type A	97.02	6	18.25	29.25

USE NOTES: 2,5
1. Legend and border shall be direct applied Grade A reflective sheeting.
2. Legend and border shall be direct applied Grade C reflective sheeting.
3. Shields shall be Grade A reflective sheeting on 0.032" aluminum and demountable.
4. Background shall be Grade B reflective sheeting.
5. Background shall be Grade C reflective sheeting.
6. Center arrow(s) vertically on sign.

Letter spacings are to start of next letter										Series/Size
										Text Length
	E	X	I	T						E 2000
	40.82	12.78	15.84	6.75	9	40.8				44.38
	4	1	6	A						E 2000
	11.01	20.52	9.54	14.58	12	18.36	39.99			75

Spacing Factor is 1 unless specified otherwise
FILENAME: GSENG

SIGN NUMR: 203 TYPE: A Ground QUANTITY: 1
BACKG. COLOR: Green COPY COLOR: White
DESIGN BY: DME PROJECT ID: I-6039 CHECKED BY: AIA LOCATION: I-40 DATE: Oct 20, 2022 DIV: 03

SIGN WIDTH: 126" HEIGHT: 60" TOTAL AREA: 52.5 Sq.Ft.
MAT'L: 0.125" ALUMINUM
BORDER TYPE: FLUSH RECESS: 0" WIDTH: 1.5" RADII: 6" NO. Z BARS: 2 LENGTH: 118.0"

SYMBOL	X	Y	WID	HT
AR_Type A	97.02	6	18.25	29.25

USE NOTES: 2,5
1. Legend and border shall be direct applied Grade A reflective sheeting.
2. Legend and border shall be direct applied Grade C reflective sheeting.
3. Shields shall be Grade A reflective sheeting on 0.032" aluminum and demountable.
4. Background shall be Grade B reflective sheeting.
5. Background shall be Grade C reflective sheeting.
6. Center arrow(s) vertically on sign.

Letter spacings are to start of next letter										Series/Size
										Text Length
	E	X	I	T						E 2000
	40.82	12.78	15.84	6.75	9	40.8				44.38
	4	1	6	B						E 2000
	12.9	20.52	9.54	14.58	12	14.58	41.88			71.22

Spacing Factor is 1 unless specified otherwise
FILENAME: GSENG

SIGN NUMR: 204 TYPE: A Ground QUANTITY: 1
BACKG. COLOR: Green COPY COLOR: White
DESIGN BY: DME PROJECT ID: I-6039 CHECKED BY: AIA LOCATION: I-40 DATE: Oct 20, 2022 DIV: 03

SIGN WIDTH: 126" HEIGHT: 60" TOTAL AREA: 52.5 Sq.Ft.
MAT'L: 0.125" ALUMINUM
BORDER TYPE: FLUSH RECESS: 0" WIDTH: 1.5" RADII: 6" NO. Z BARS: 2 LENGTH: 118.0"

SYMBOL	X	Y	WID	HT
AR_Type A	97.02	6	18.25	29.25

USE NOTES: 2,5
1. Legend and border shall be direct applied Grade A reflective sheeting.
2. Legend and border shall be direct applied Grade C reflective sheeting.
3. Shields shall be Grade A reflective sheeting on 0.032" aluminum and demountable.
4. Background shall be Grade B reflective sheeting.
5. Background shall be Grade C reflective sheeting.
6. Center arrow(s) vertically on sign.

Letter spacings are to start of next letter										Series/Size
										Text Length
	E	X	I	T						E 2000
	40.82	12.78	15.84	6.75	9	40.8				44.38
	4	2	0	B						E 2000
	8.85	19.98	17.64	15.12	12	14.58	37.83			79.32

Spacing Factor is 1 unless specified otherwise
FILENAME: GSENG

SIGN NUMR: 205 TYPE: A Ground QUANTITY: 1
BACKG. COLOR: Green COPY COLOR: White
DESIGN BY: DME PROJECT ID: I-6039 CHECKED BY: AIA LOCATION: I-40 DATE: Oct 20, 2022 DIV: 03

SIGN WIDTH: 126" HEIGHT: 60" TOTAL AREA: 52.5 Sq.Ft.
MAT'L: 0.125" ALUMINUM
BORDER TYPE: FLUSH RECESS: 0" WIDTH: 1.5" RADII: 6" NO. Z BARS: 2 LENGTH: 118.0"

SYMBOL	X	Y	WID	HT
AR_Type A	97.02	6	18.25	29.25

USE NOTES: 2,5
1. Legend and border shall be direct applied Grade A reflective sheeting.
2. Legend and border shall be direct applied Grade C reflective sheeting.
3. Shields shall be Grade A reflective sheeting on 0.032" aluminum and demountable.
4. Background shall be Grade B reflective sheeting.
5. Background shall be Grade C reflective sheeting.
6. Center arrow(s) vertically on sign.

Letter spacings are to start of next letter										Series/Size
										Text Length
	E	X	I	T						E 2000
	40.82	12.78	15.84	6.75	9	40.8				44.38
	4	2	0	A						E 2000
	6.96	19.98	17.64	15.12	12	18.36	35.94			83.1

Spacing Factor is 1 unless specified otherwise
FILENAME: GSENG

11/08/22 C:\Data\stuf\I-6039_16036\40 Maintenance\16039_Outdesign_sign_designs.dgn User:meaton

TYPE A & B SIGN DESIGNS