


**PROJECT NOTES**

1. DISPOSAL OF SIGN SYSTEM, STEEL BEAM
2. DISPOSAL OF SIGN, A OR B (OVERHEAD)
3. SIGN ERECTION, TYPE A (OVERHEAD)
4. SIGN ERECTION, TYPE A (GROUND MOUNTED)
5. SIGN ERECTION, TYPE B (GROUND MOUNTED)

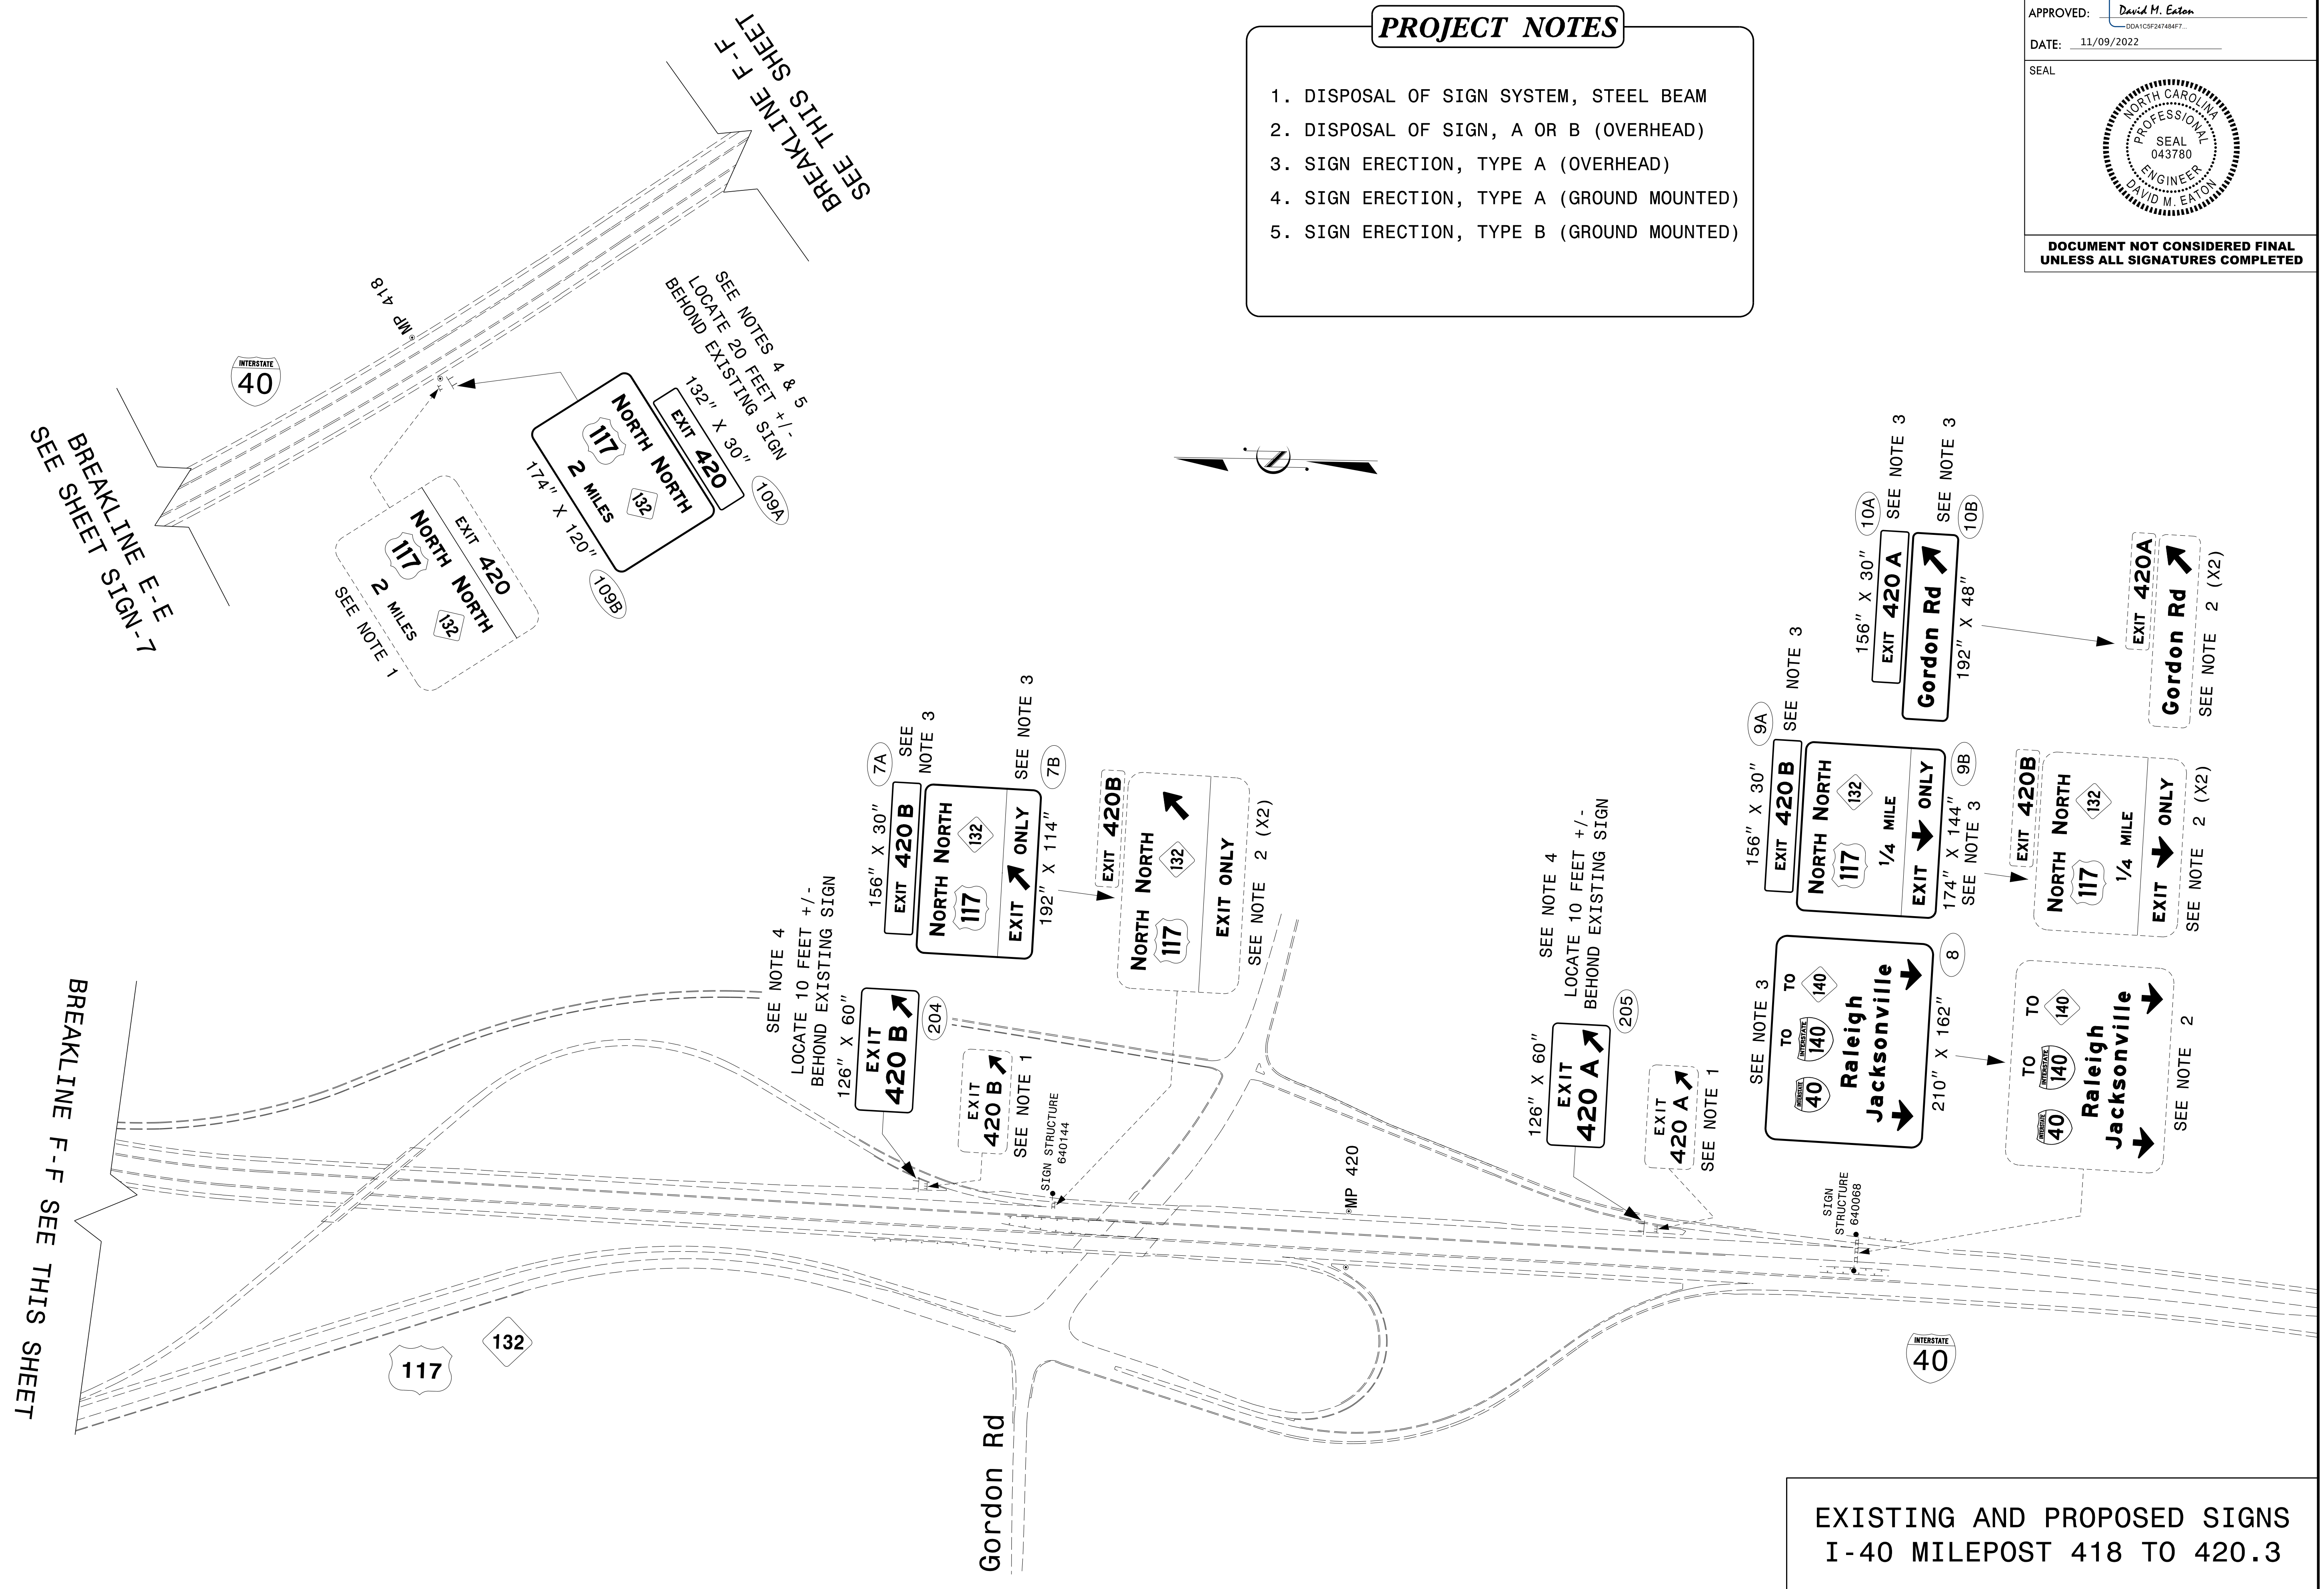

**EXISTING AND PROPOSED SIGNS  
I-40 MILEPOST 418 TO 420.3**

11/07/22  
 C:\Data\stuf\16039\_16036\40 Maintenance\16039\_SignB.dgn  
 User:meaton