

PRELIMINARY PLANS
DO NOT USE FOR CONSTRUCTION

TOTAL BILL OF MATERIAL


DESCRIPTION	CONCRETE REPAIRS	EPOXY RESIN INJECTION	GROOVING BRIDGE FLOORS	CLASS II, SURFACE PREPARATION	FOAM JOINT SEALS FOR PRESERVATION	EXPANSION JOINT SEAL REPAIR	SILICONE JOINT SEALANT FOR SLOPE PROTECTION	POLYESTER POLYMER CONCRETE MATERIALS	EPOXY POLYMER CONCRETE MATERIALS (ALTERNATE)	SLOPE PROTECTION VOID FILLING	APPROACH SLAB VOID FILLING	EPOXY COATING	SCARIFYING BRIDGE DECK	SHOTBLASTING BRIDGE DECK	PLACING AND FINISHING POLYMER CONCRETE OVERLAY	RETAINER RING (RR)	EXPANSION BEARING REPAIR (EBR)	WEEP HOLE FILTERS
	CU. FT.	LIN. FT.	SQ. FT.	SQ. YD.	LIN. FT.	LIN. FT.	LIN. FT.	CU. YD.	CU. YD.	LBS.	LBS.	SQ. FT.	SQ. YD.	SQ. YD.	SQ. YD.	EA.	EA.	EA.
640044	-	-	9045	17.4	159	53	220	29.9	29.9	-	1000	612	1075	1075	1075	14	7	16
640045	-	-	9045	11.8	106	106	220	29.9	29.9	-	1000	612	1075	1075	1075	14	7	16
640058	2.6	16	8686	19.6	180	60	236	28.6	28.6	3000	1000	710	1035	1035	1035	-	-	14
640059	2.2	-	8611	13.6	120	120	236	28.4	28.4	3000	1000	710	1026	1026	1026	-	-	14
Totals:	4.8	16	35387	62.4	565	339	912	116.8	116.8	6000	4000	2644	4211	4211	4211	28	14	60

NOTES:

AT THE TIME OF PREPARATION OF THESE PLANS, IT WAS NOT ANTICIPATED THAT THE ITEM(S) LISTED BELOW WOULD BE REQUIRED. HOWEVER, IT MAY BE DETERMINED IN THE FIELD THAT THE FOLLOWING ITEM(S) LISTED, OR OTHER WORK, WILL BE NECESSARY TO PROPERLY COMPLETE THE INTENDED BRIDGE PRESERVATION/REHABILITATION WORK. THE CONTRACTORS SHALL BE PREPARED TO PERFORM THE SUCH WORK IN A TIMELY MANNER, AS DETERMINED IN THE FIELD. SUCH WORK SHALL BE CONSIDERED EXTRA WORK AND SHALL BE ADDRESSED AS PER ARTICLE 104-7 OF THE STANDARD SPECIFICATIONS. PROJECT SPECIAL PROVISIONS THAT OUTLINE REQUIREMENTS FOR THESE POTENTIAL ADDITIONAL WORK ITEMS HAVE BEEN PROVIDED IN THE PROJECT DOCUMENTS, BUT NO QUANTITIES HAVE BEEN LISTED. ACTUAL PAY ITEMS, QUANTITIES, AND COSTS WILL BE ESTABLISHED, AS REQUIRED, IF EXTRA WORK IS ENCOUNTERED. UNANTICIPATED ITEMS:

CONCRETE FOR DECK REPAIR FOR PC OVERLAY
CLASS III, SURFACE PREPARATION
SHOTCRETE REPAIRS

PROJECT NO. I-6039
NEW HANOVER COUNTY
BRIDGE NO. MULTIPLE
BRIDGES: 640044, 640045, 640058, 640059

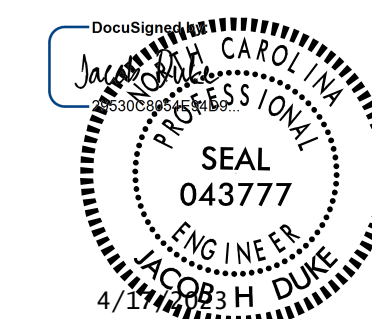

STATE OF NORTH CAROLINA
DEPARTMENT OF TRANSPORTATION
RALEIGH

BILL OF MATERIALS

DRAWN BY : JASON M. DEBONE DATE : 01/2023
CHECKED BY : ALLEN J. MCSWAIN DATE : 01/2023
DESIGN ENGINEER OF RECORD: JACOB H. DUKE DATE : 01/2023

DOCUMENT NOT CONSIDERED FINAL
UNLESS ALL SIGNATURES COMPLETED

301 FAYETTEVILLE ST., SUITE 1500
RALEIGH, NC 27601 (919) 882-7839
NC FIRM LICENSE: C-1506

REVISIONS						SHEET NO.
NO.	BY:	DATE:	NO.	BY:	DATE:	TOTAL SHEETS
1			3			S2
2			4			