


SECTION ALONG ROADWAY

SCOPE LEGEND:

- ① CLEAR SHOULDERS OF DEBRIS AND VEGETATION
- ② GUARDRAIL ANCHOR UNIT REPAIRS
- ③ POLYMER CONCRETE OVERLAY
- ④ JOINT REPLACEMENT
- ⑤ SUPERSTRUCTURE BEARING REPAIRS
- ⑥ EPOXY COAT CAPS
- ⑦ REPAIR SEALS AT BASE OF COLUMNS AND END BENT CAPS
- ⑧ EROSION REPAIRS
- ⑨ APPROACH SLAB FOAM INJECTION
- ⑩ INSTALL WEEP HOLE FILTERS

DO NOT USE FOR CONSTRUCTION

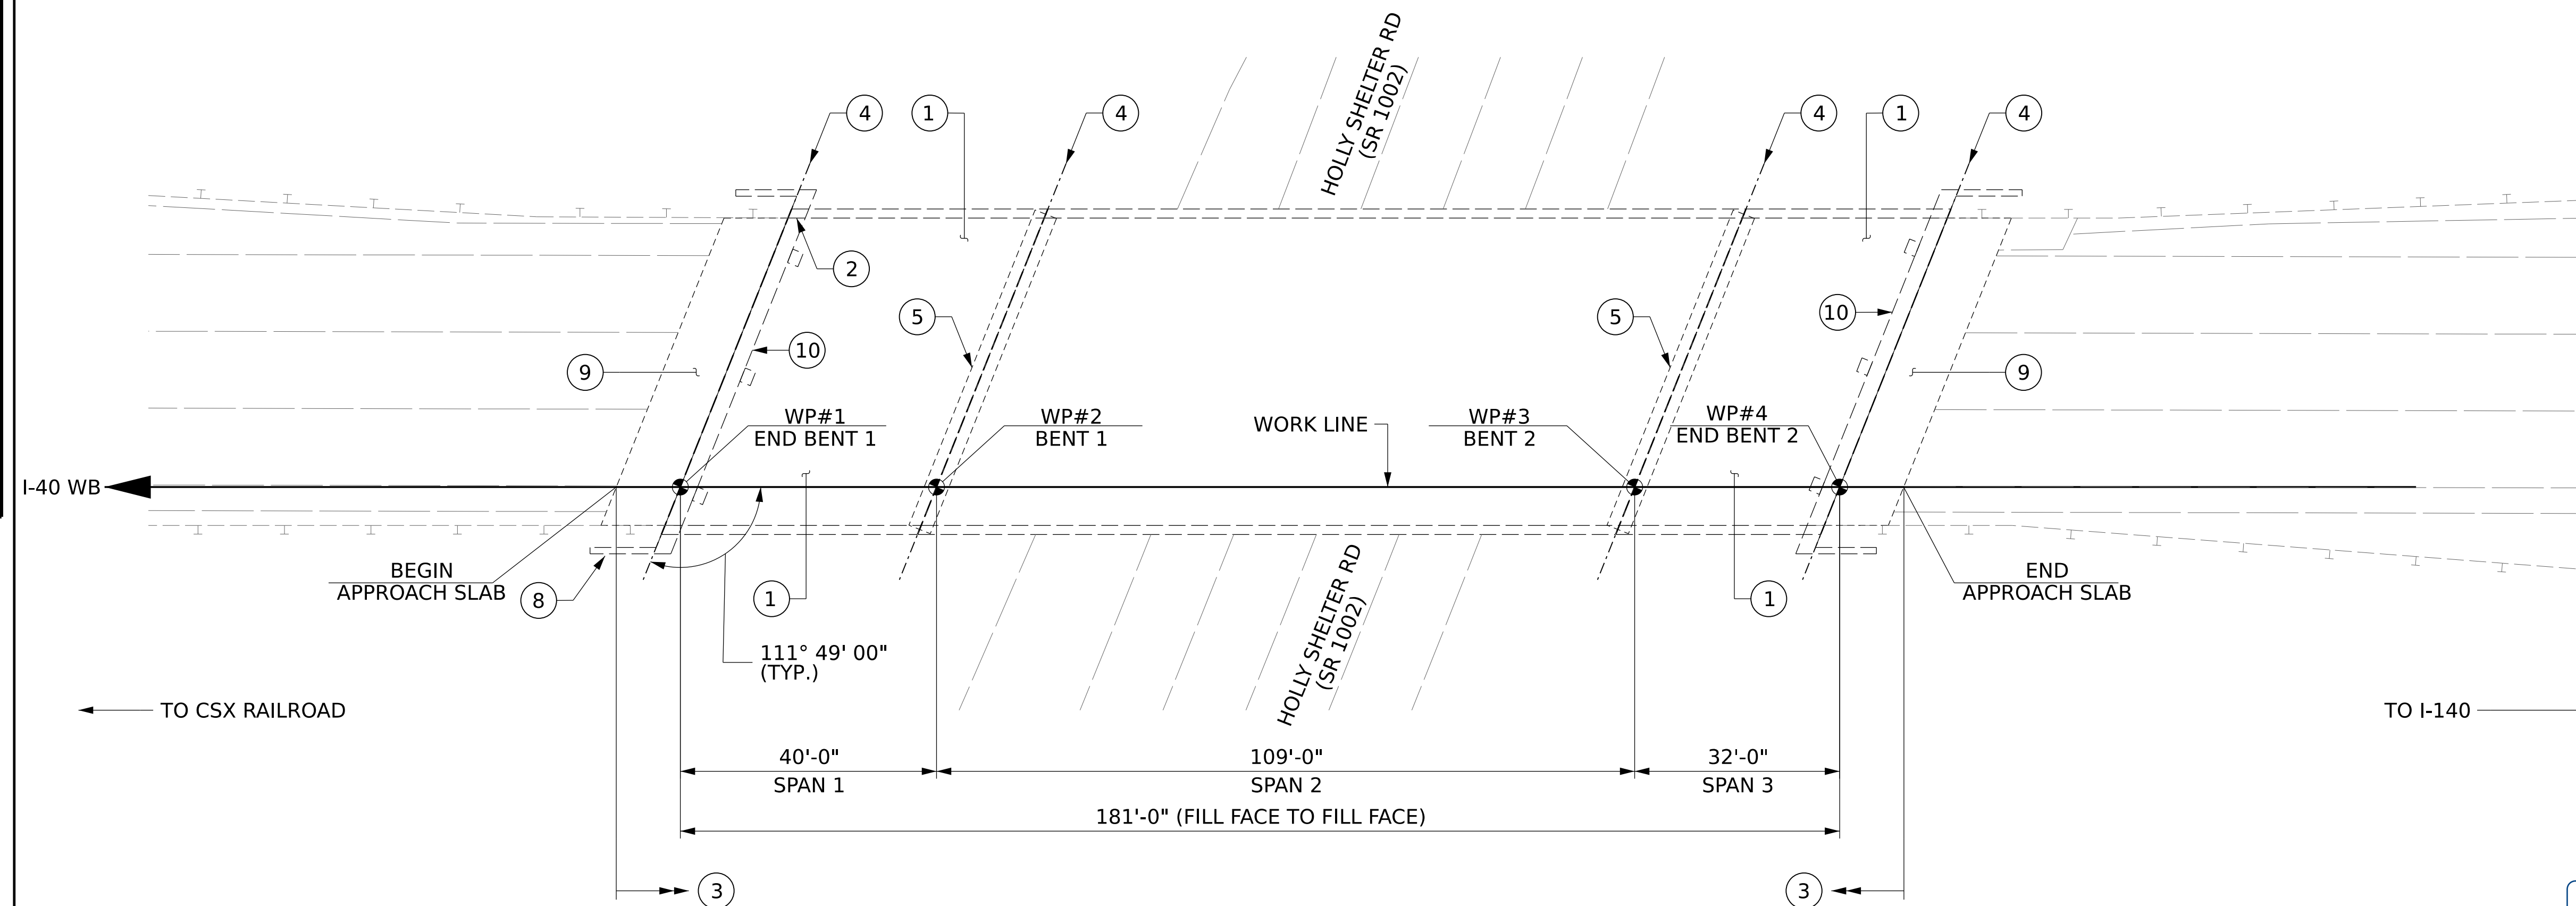

PLAN

NOTES:

GENERAL DRAWING INFORMATION IS TAKEN FROM THE ORIGINAL PLANS AND THE MOST UP TO DATE ROUTINE INSPECTION REPORT DATED 11/06/2020.

BRIDGE ORIENTATION CONFORMS TO THE EXISTING BRIDGE PLANS/ ROUTINE INSPECTION.

I HEREBY CERTIFY THAT THIS STRUCTURE WAS REHABILITATED ACCORDING TO THESE PLANS OR AS NOTED THEREIN.

RESIDENT ENGINEER _____ DATE _____

PROJECT NO. I-6039
NEW HANOVER COUNTY
 BRIDGE NO. 640044



STATE OF NORTH CAROLINA
 DEPARTMENT OF TRANSPORTATION
 RALEIGH
GENERAL DRAWING
 FOR BRIDGE ON I-40 WB
 OVER HOLLY SHELTER RD
 (SR 1002)

DRAWN BY : JASON DEBONE DATE : 01/2023
 CHECKED BY : SCOTT A BETZ DATE : 01/2023
 DESIGN ENGINEER OF RECORD: JACOB H. DUKE DATE : 01/2023

4/17/2023
 640044_16039.SMU.0001.dgn
 jduke

DOCUMENT NOT CONSIDERED FINAL
 UNLESS ALL SIGNATURES COMPLETED

301 FAYETTEVILLE ST., SUITE 1500
 RALEIGH, NC 27601 (919) 892-7839
 NC FIRM LICENSE: C-1506

REVISIONS						SHEET NO.
NO.	BY:	DATE:	NO.	BY:	DATE:	
1			3			TOTAL SHEETS
2			4			13