



**NOTES:**

1. APPROACH SLAB VOID FILLING ACTIVITIES TO BE COMPLETED PRIOR TO RESURFACING ACTIVITIES.

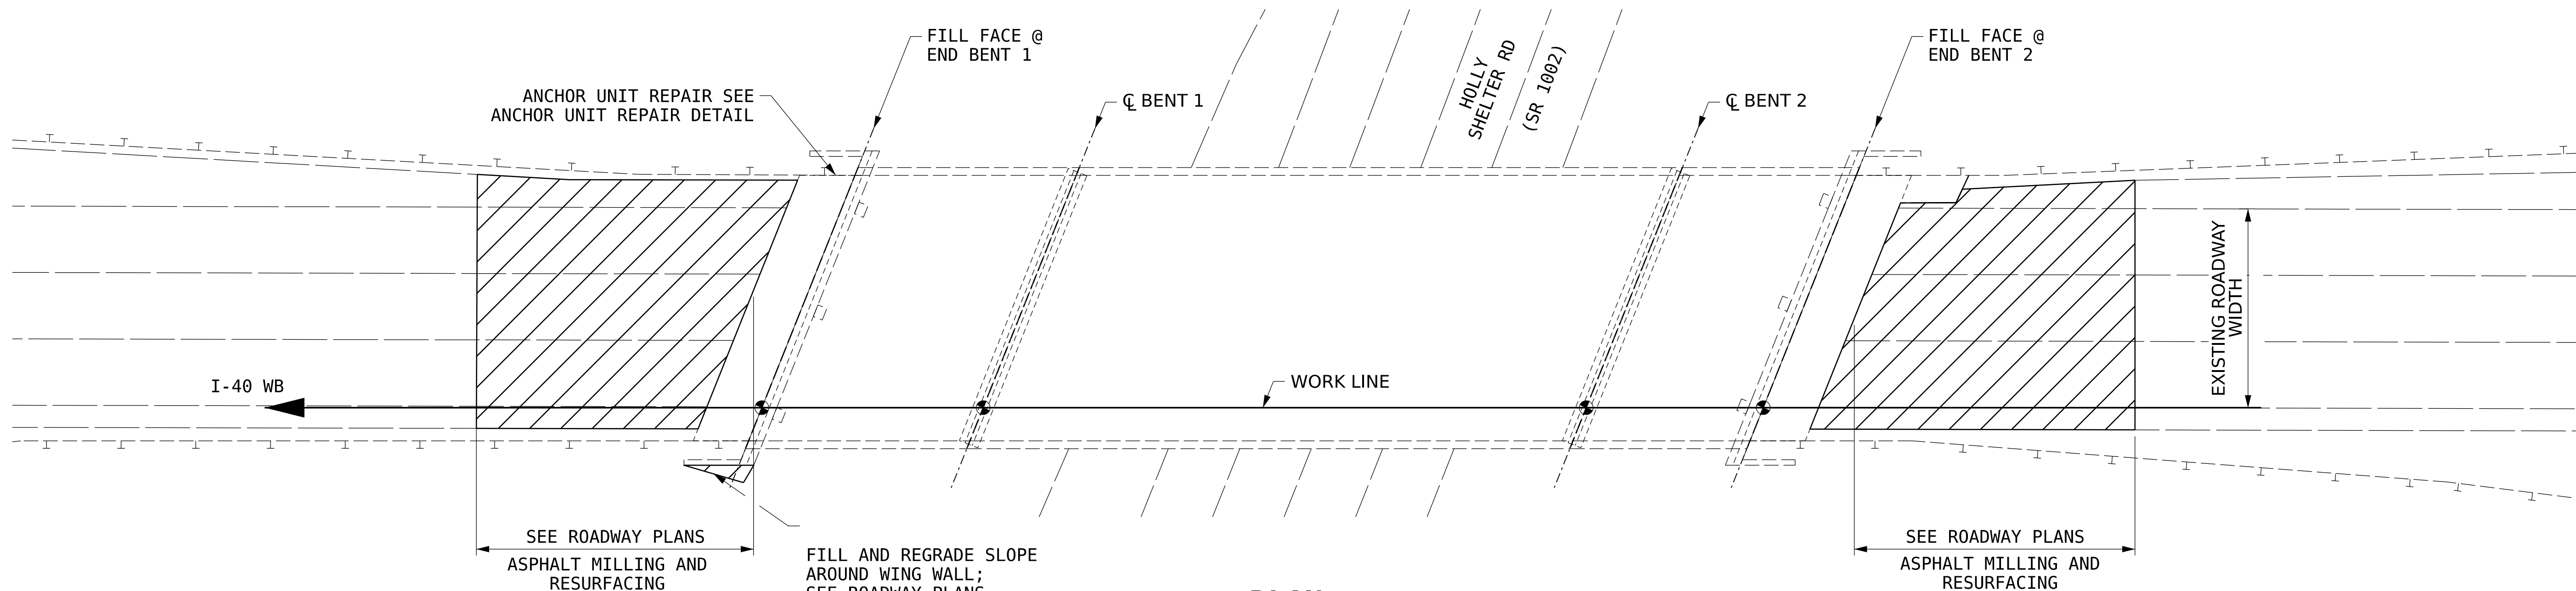

**PLAN**

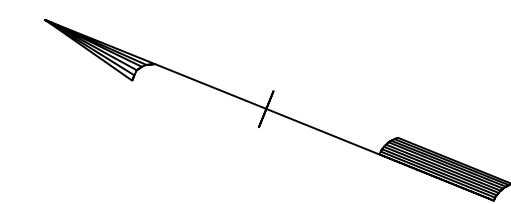

**ANCHOR UNIT REPAIR DETAIL**

TIGHTEN BOTTOM CONNECTION MARKED IN THE PHOTO

REPLACE BOLT AS NEEDED WITH AN ADHESIVELY ANCHORED BOLT. FOR ADHESIVELY ANCHORED BOLTS AND DOWELS, SEE SECTION 420-13 OF THE STANDARD SPECIFICATIONS.

PAYMENT FOR TIGHTENING OR REPLACEMENT SHALL BE INCIDENTAL TO THE VARIOUS PAY ITEMS FOR THIS PROJECT.

PRELIMINARY PLANS  
DO NOT USE FOR CONSTRUCTION

PROJECT NO. I-6039  
NEW HANOVER COUNTY  
 BRIDGE NO. 640044



STATE OF NORTH CAROLINA  
 DEPARTMENT OF TRANSPORTATION  
 RALEIGH

**APPROACH ROADWAY  
 ASPHALT MILLING AND  
 GUARDRAIL**

DRAWN BY : JASON M. DEBONE DATE : 01/2023  
 CHECKED BY : ALLEN J. MCSWAIN DATE : 01/2023  
 DESIGN ENGINEER OF RECORD: JACOB H. DUKE DATE : 01/2023

DOCUMENT NOT CONSIDERED FINAL  
 UNLESS ALL SIGNATURES COMPLETED

301 FAYETTEVILLE ST., SUITE 1500  
 RALEIGH, NC 27601 (919) 982-7839  
 NC FIRM LICENSE: C-1506

REVISIONS						SHEET NO.
NO.	BY:	DATE:	NO.	BY:	DATE:	TOTAL SHEETS
1			3			13
2			4			