
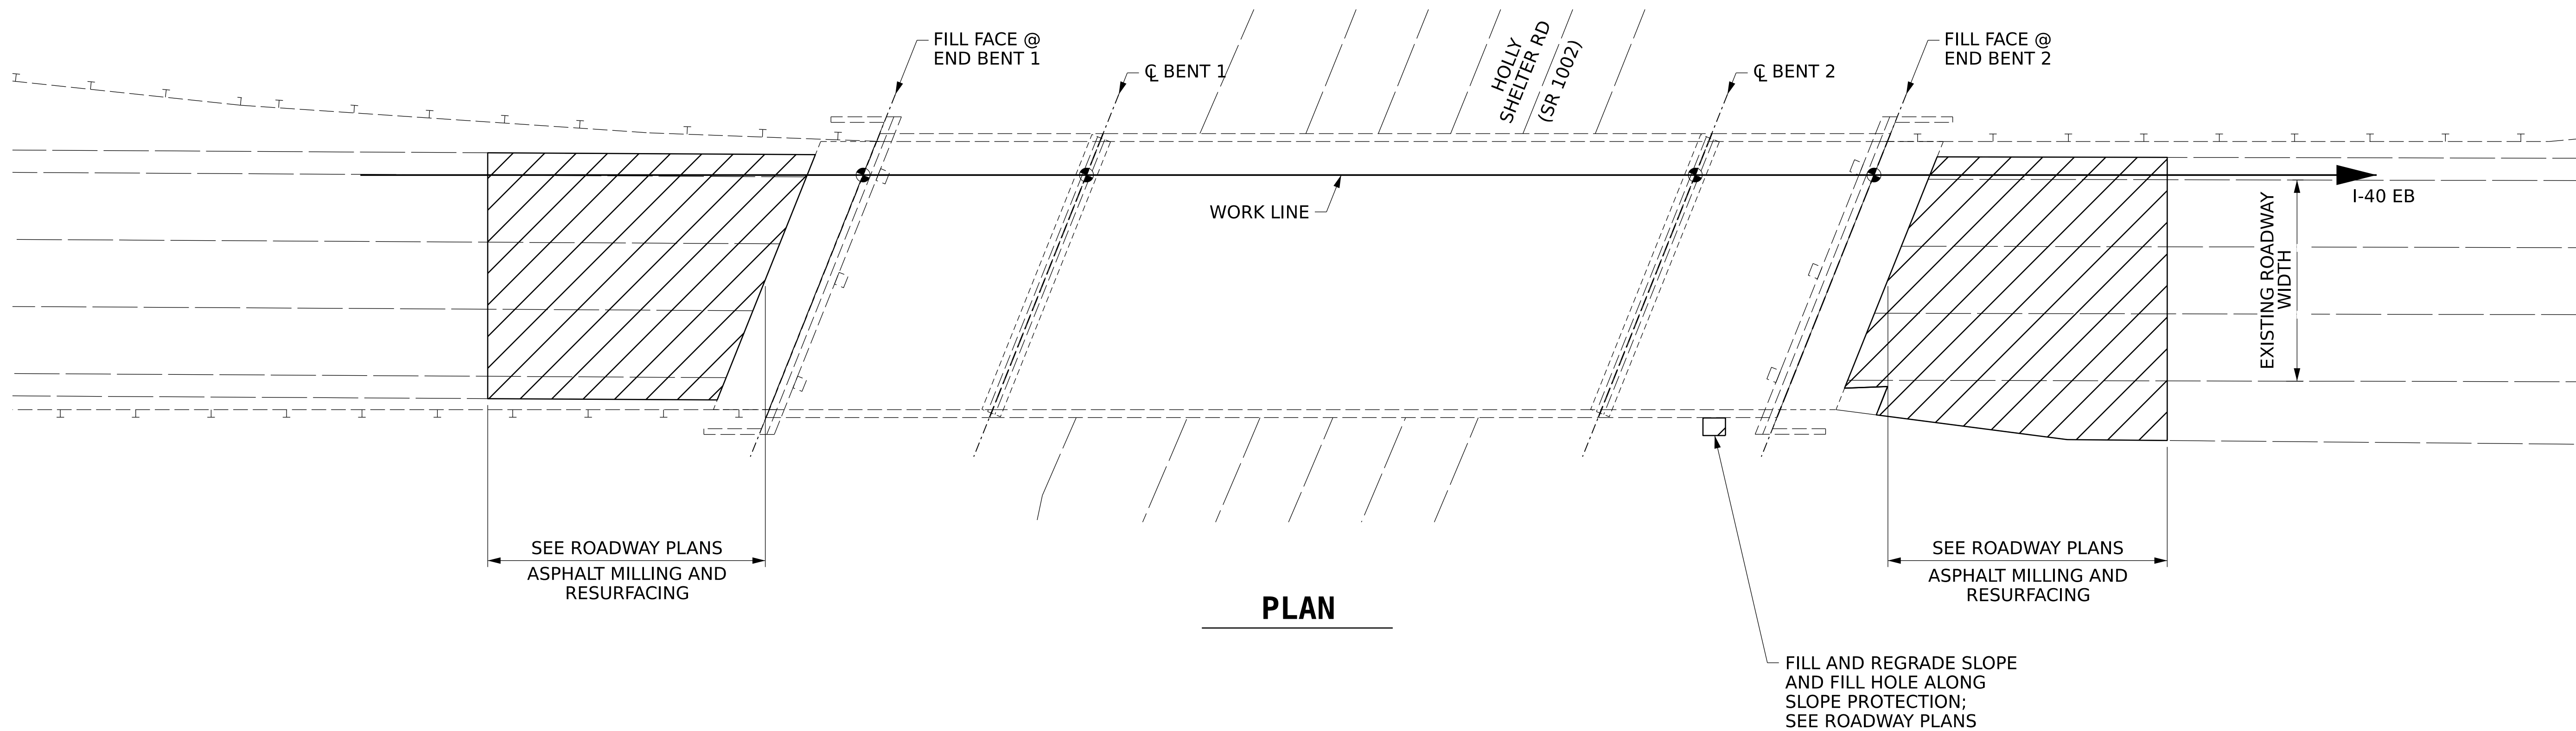



NOTES:

- 1. APPROACH SLAB VOID FILLING ACTIVITIES TO BE COMPLETED PRIOR TO RESURFACING ACTIVITIES.

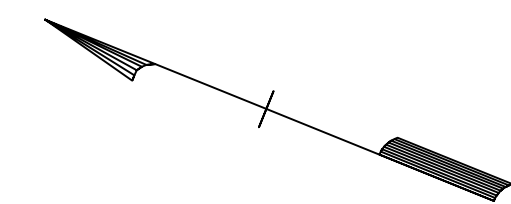

PRELIMINARY PLANS  
 DO NOT USE FOR CONSTRUCTION

PROJECT NO. I-6039  
NEW HANOVER COUNTY  
 BRIDGE NO. 640045

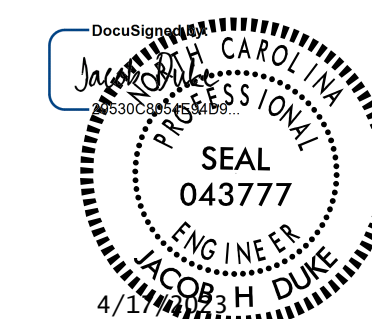

STATE OF NORTH CAROLINA  
 DEPARTMENT OF TRANSPORTATION  
 RALEIGH

### APPROACH ROADWAY ASPHALT MILLING

DRAWN BY : JASON M. DEBONE DATE : 01/2023  
 CHECKED BY : ALLEN J. MCSWAIN DATE : 01/2023  
 DESIGN ENGINEER OF RECORD: JACOB H. DUKE DATE : 01/2023

4/17/2023  
 640045\_I6039\_SMU\_AR01.dgn  
 jduke

DOCUMENT NOT CONSIDERED FINAL  
UNLESS ALL SIGNATURES COMPLETED

301 FAYETTEVILLE ST., SUITE 1500  
 RALEIGH, NC 27601 (919) 882-7839  
 NC FIRM LICENSE: C-1506

REVISIONS						SHEET NO.
NO.	BY:	DATE:	NO.	BY:	DATE:	TOTAL SHEETS
1			3			13
2			4			